


Site entrance

FOLLOW FIGURED DIMENSIONS ONLY
DO NOT SCALE
 CHECK ALL LEVELS AND DIMENSIONS ON SITE
 REPORT ALL DISCREPANCIES TO THE ARCHITECT

KEY: SK = SKETCH, PA = PRE-APPLICATION ADVICE, P = PLANNING,
 BR = BUILDING REGS, T = TENDER, C = CONSTRUCTION

© COPYRIGHT - NO COPY OR REPRODUCTION IS
 PERMITTED WITHOUT WRITTEN CONSENT OF MILLER
 ARCHITECTS

Issue	0000
Stage	0.0.0.0
CKd	00000000
By	000000

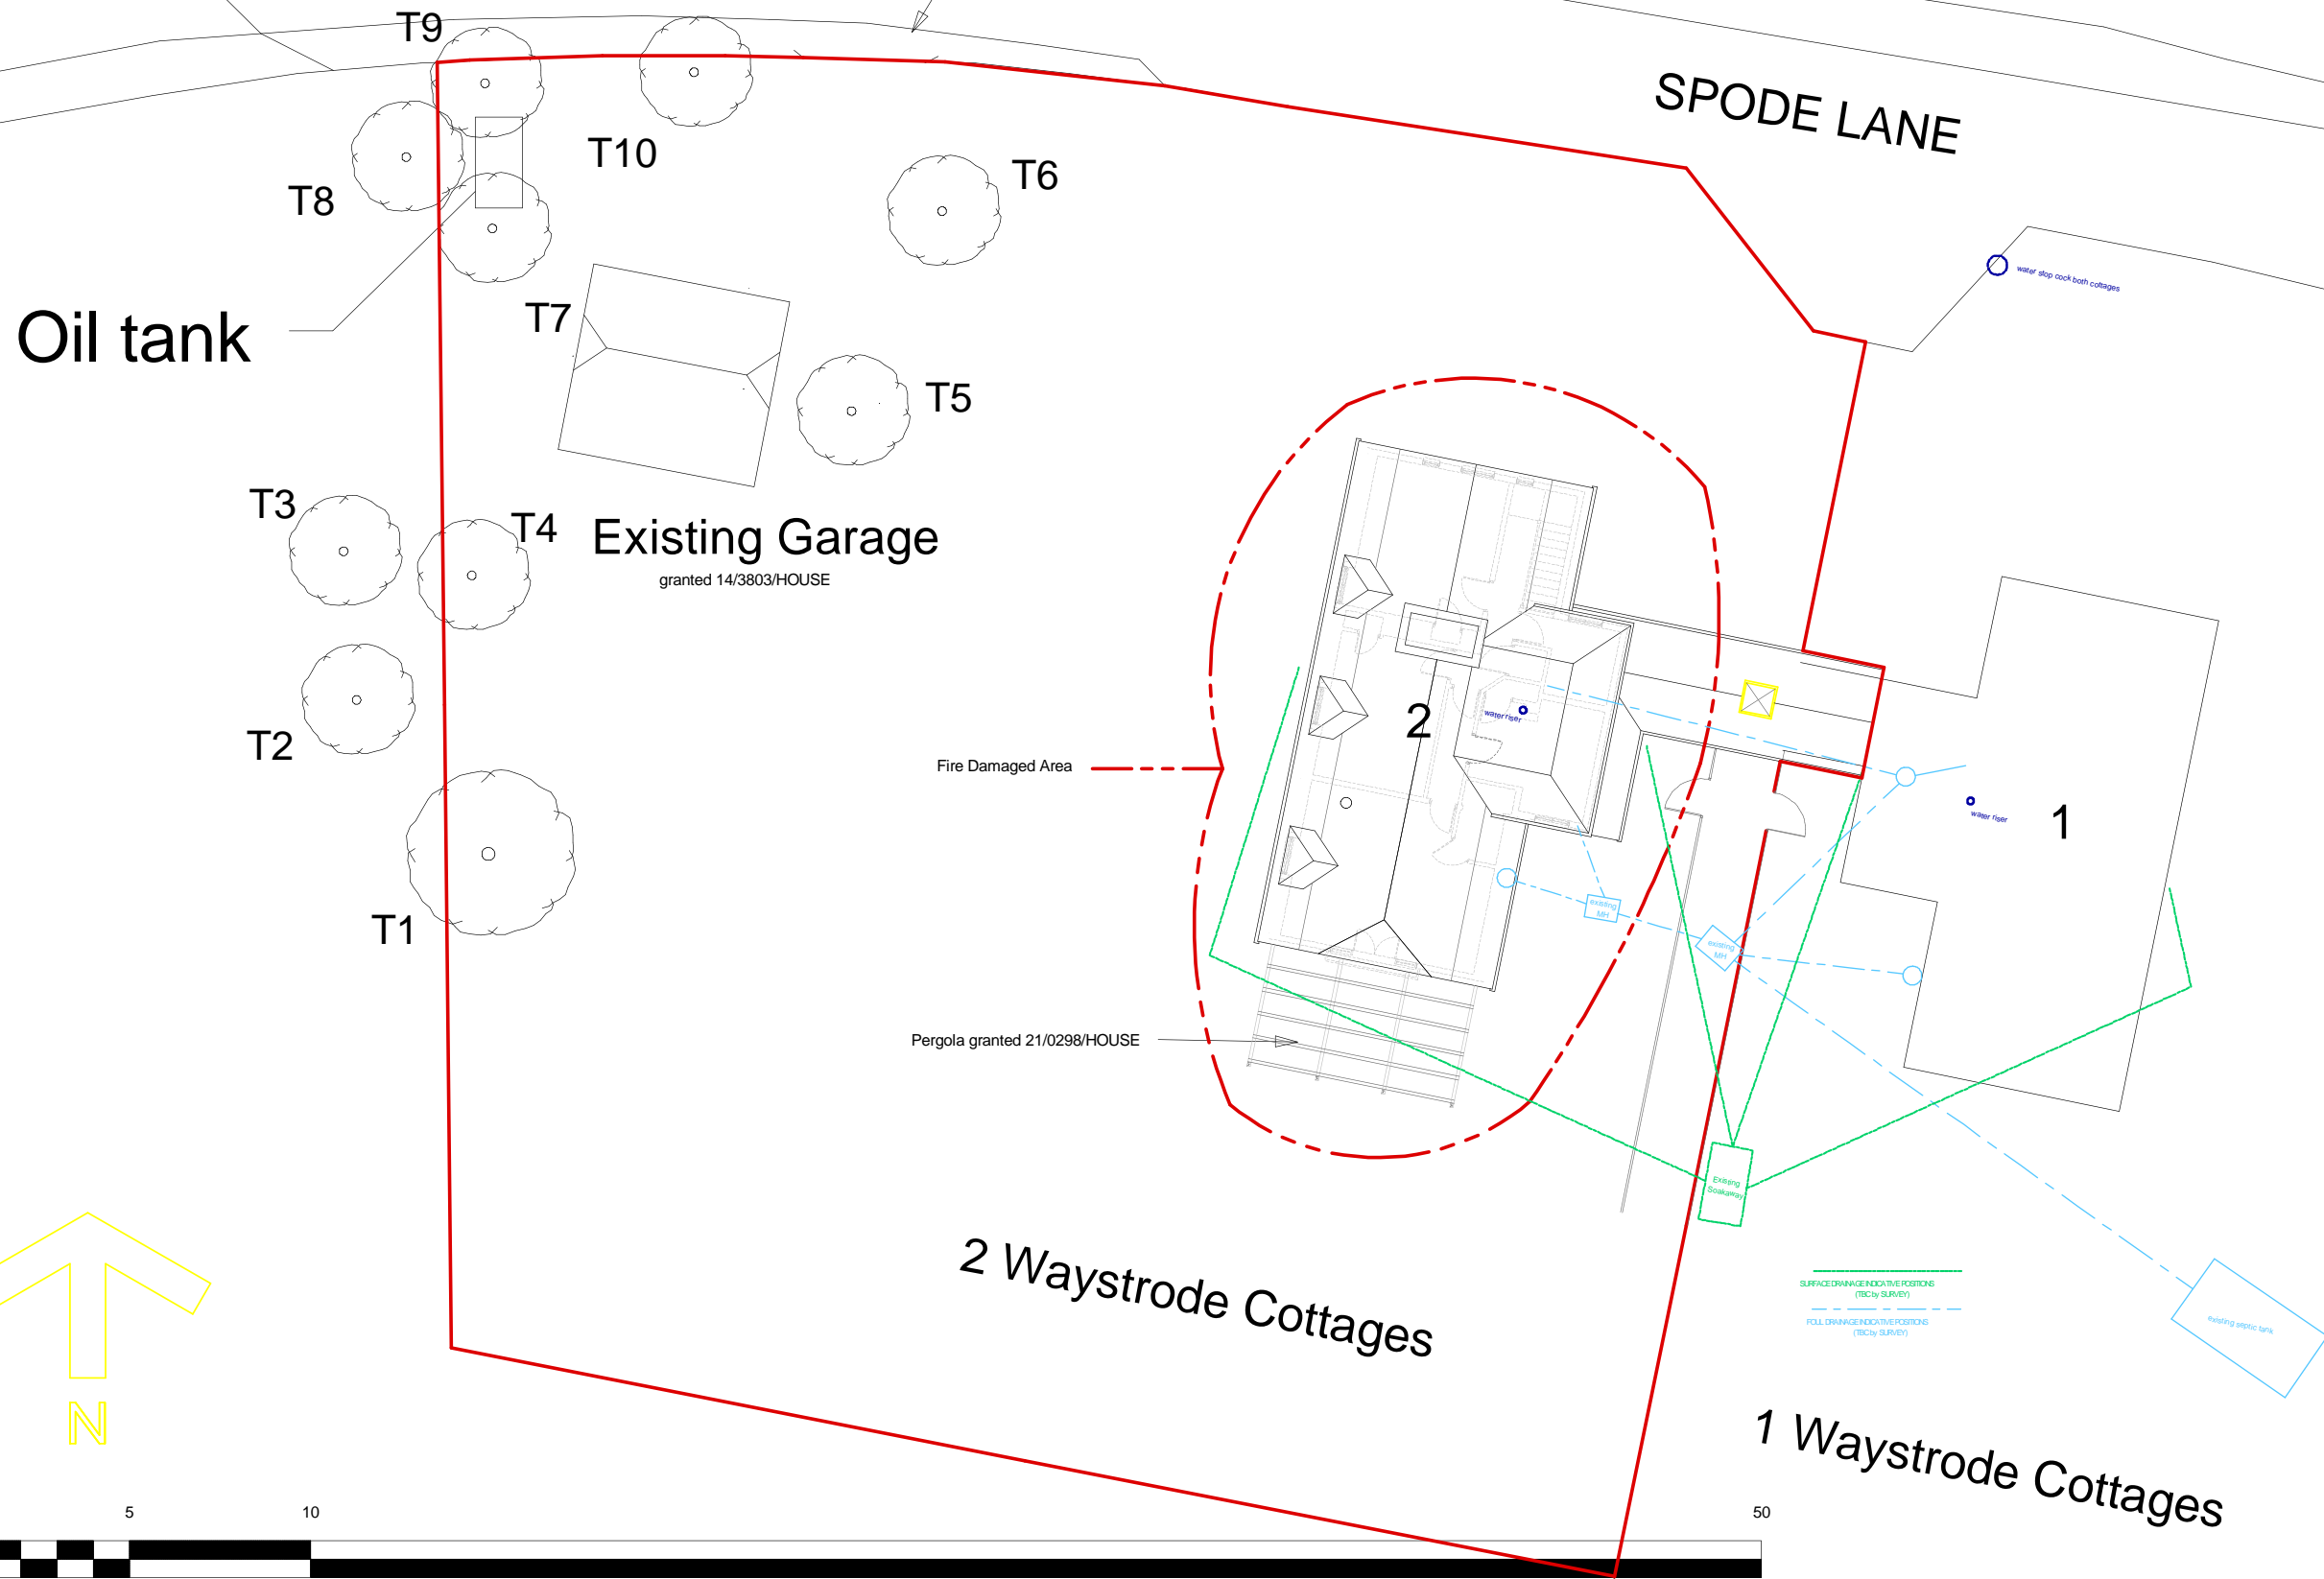

Revision	Planning submission 11/02/2021/HOUSE Planning submission to rebuild property damaged by fire in feu 2/21 application for prior approval for demolition
Date	11/02/2021 14/02/2021 23/02/2021

MILLER ARCHITECTS
 MEDWAY HOUSE STUDIO
 HIGH STREET
 COWDEN
 EDENBRIDGE, KENT TN8 7JQ
 Tel: 020 7193 1473 www.miller-architects.co.uk

MILLER architects LONDON KENT RIBA # Chartered Practice
 RIBA # Chartered Practice
 arb Architects Register
 THE GREEN REGISTER OF CONSTRUCTION PROFESSIONALS

Project: Application to Rebuild Fire Damaged
 2 Waystrode Cottages, Cowden, Kent TN8 7HW

Drawing: Existing Block Plan

Date:	Aug 2021	Scale:	1:200 @ A3
Drawn:	DRT	Checked:	SM
Job No:	0947	Drawing No:	105
		Stage:	P
		Issue:	5