

Site entrance

SPODE LANE

Oil tank

Existing Garage
granted 14/3803/HOUSE

DEMOLITION

2 Waystrode Cottages

1 Waystrode Cottages

FOLLOW FIGURED DIMENSIONS ONLY
DO NOT SCALE
CHECK ALL LEVELS AND DIMENSIONS ON SITE
REPORT ALL DISCREPANCIES TO THE ARCHITECT

KEY: SK = SKETCH, PA = PRE-APPLICATION ADVICE, P = PLANNING,
BR = BUILDING REGS, T = TENDER, C = CONSTRUCTION

© COPYRIGHT - NO COPY OR REPRODUCTION IS
PERMITTED WITHOUT WRITTEN CONSENT OF MILLER
ARCHITECTS

Issue	0000
Stage	0.0.0.0
CKd	00000000
By	00000

Revision	<p>1. Planning submission 11/02/2023/HOUSE</p> <p>2. Planning submission for redacted property damaged by fire in facsimile</p> <p>3. Application for prior approval for demolition</p>
Date	<p>11/02/2023</p> <p>14/02/2023</p> <p>23/02/2023</p>



MILLER ARCHITECTS
 MEDWAY HOUSE STUDIO
 HIGH STREET
 COWDEN
 EDENBRIDGE, KENT TN8 7JQ
 Tel: 020 7193 1473 www.miller-architects.co.uk

MILLER architects RIBA # LONDON | KENT
 RIBA # Chartered Practice
 arb Architects Register
 THE Green REGISTER OF CONSTRUCTION PROFESSIONALS

Project: Application to Rebuild Fire Damaged
2 Waystrode Cottages, Cowden, Kent TN8 7HW

Drawing: Proposed Block Plan
(in facsimile to existing)

Date:	Jan 2023	Scale:	1:200 @ A3
Drawn:	DRT	Checked:	SM
Job No:	0947	Drawing No:	205
		Stage:	P
		Issue:	5

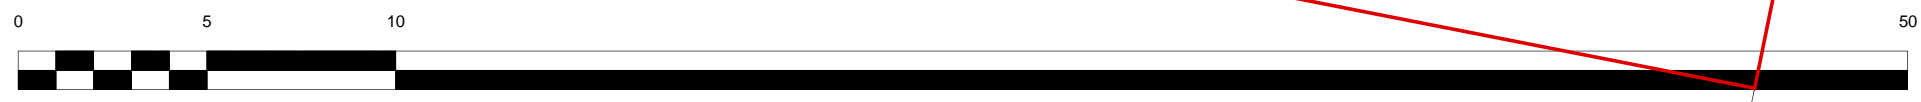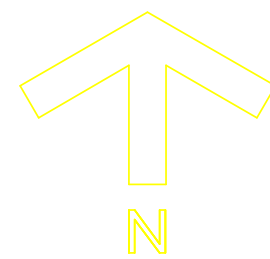

scale (metres)