



existing
floor plan 1:50

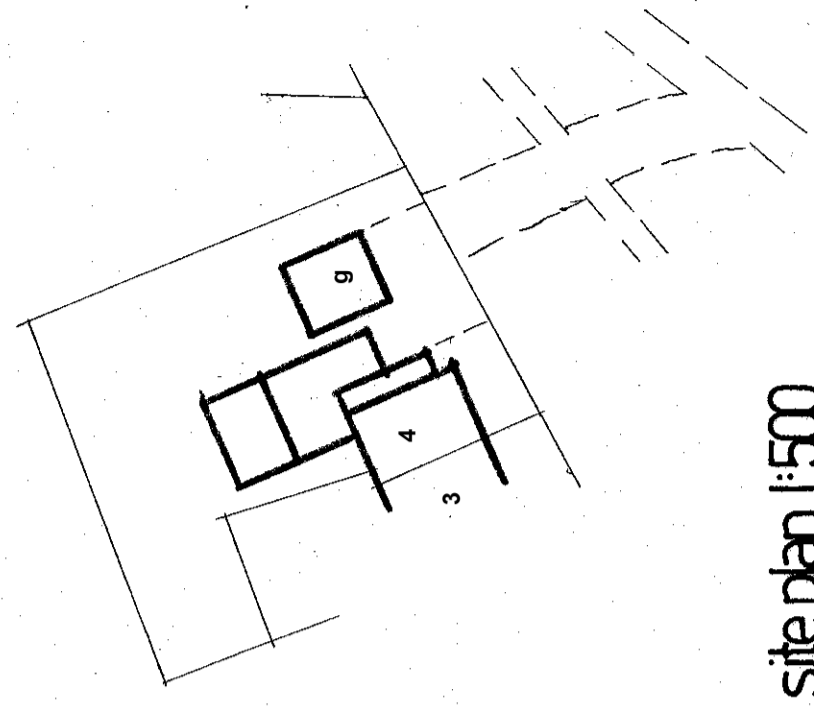

site plan 1:500

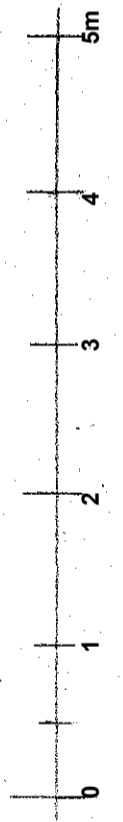


Douglas R Foster
Building Design Consultant

Telephone: 01296 433720
Email: doug@foster7.com
Mobile: 07721 842539

57 Patrick Way, Aylesbury, Bucks. HP21 9XJ


4 the green hulcott
mr + mrs j.arnold
1:50 feb 2023
drf. ja. 23.01 survey

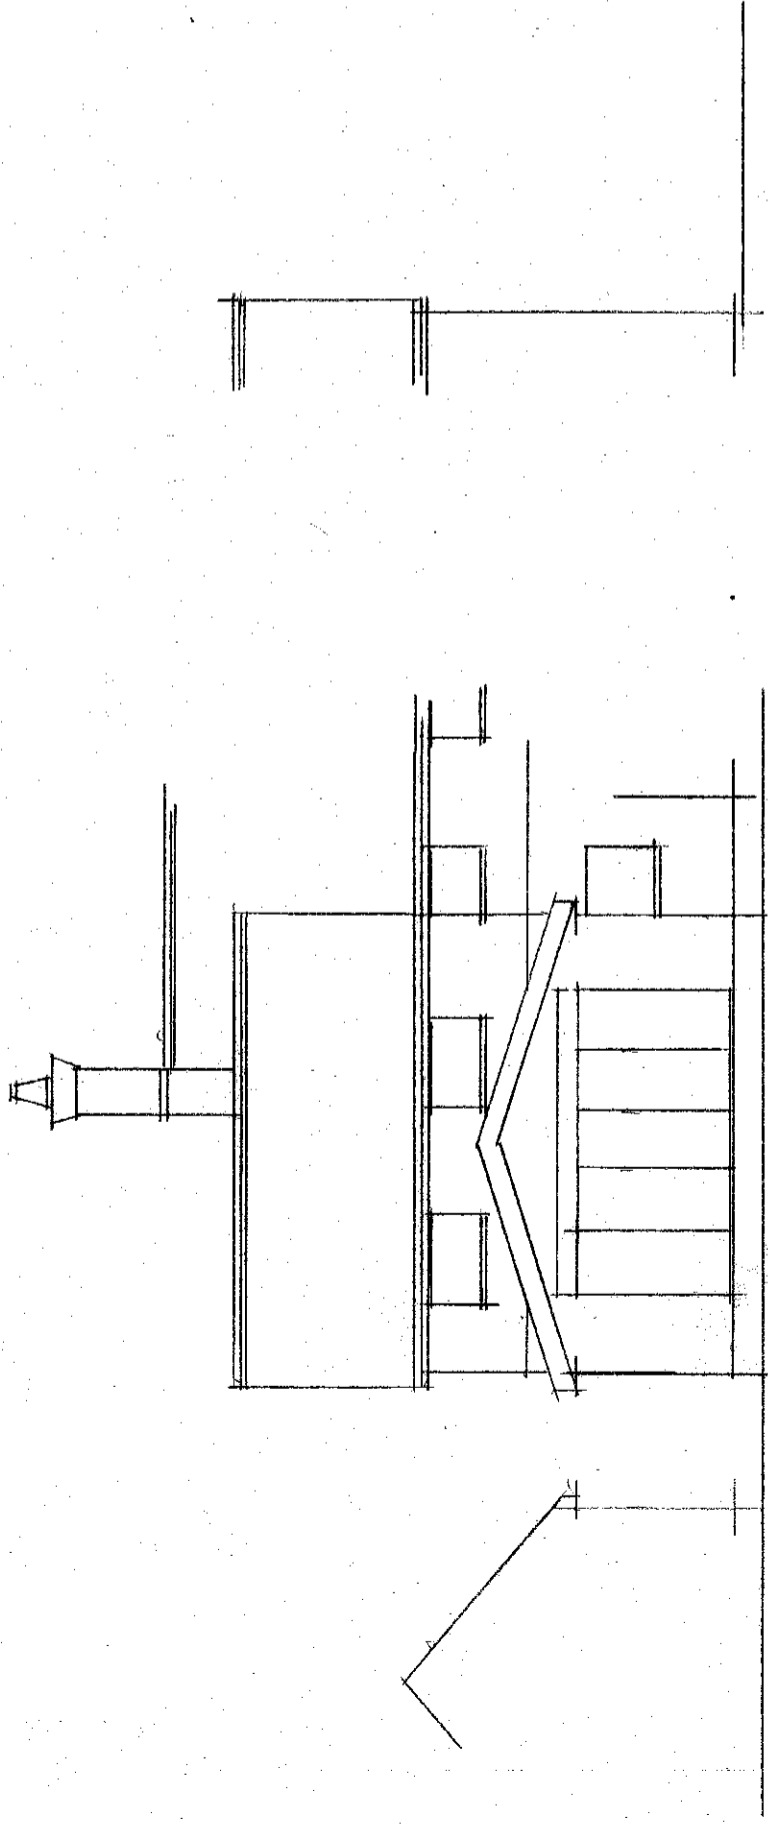


front

rear

existing
elevations 1:100

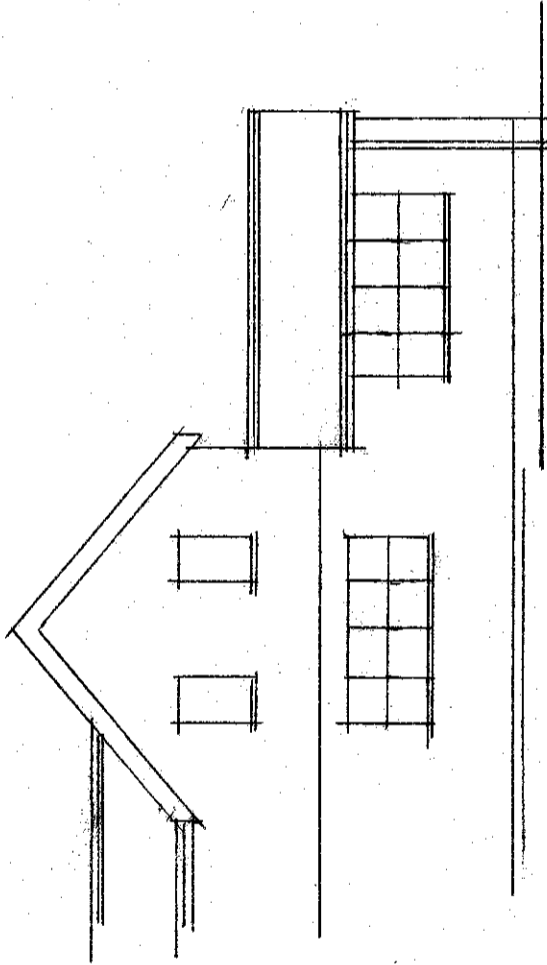

side

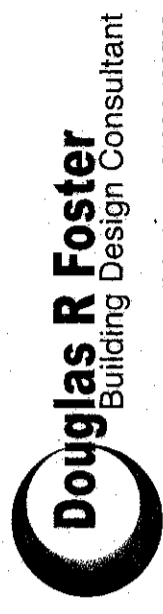

Douglas R Foster
Building Design Consultant

Telephone: 01296 433720

Email: doug@foster7.com

Mobile: 07721 842539

57 Patrick Way, Aylesbury, Bucks. HP21 9XJ

4 the green hulcott

mr+mrs j.arnold

1:100 feb 2023

drf.ja. 23.02 survey