


floor plan 1:50



site plan 1:50

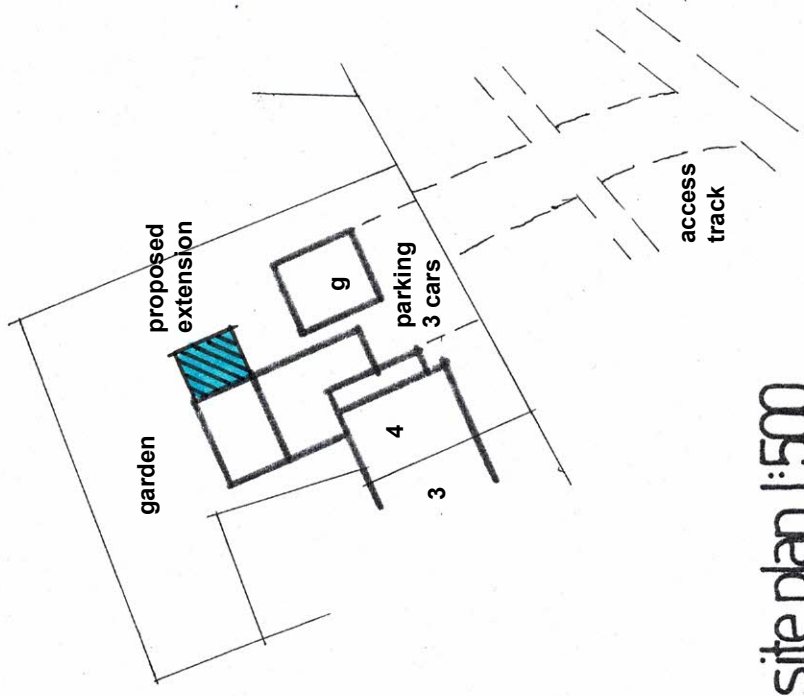

Douglas R Foster
 Building Design Consultant
 Telephone: 01296 433720
 Email: doug@foster7.com
 Mobile: 07721 842539



57 Patrick Way, Aylesbury, Bucks. HP21 9XJ

4 the green hulcott

mr + mrs j.arnold

1:50 feb 2023

drf. ja. 23.01

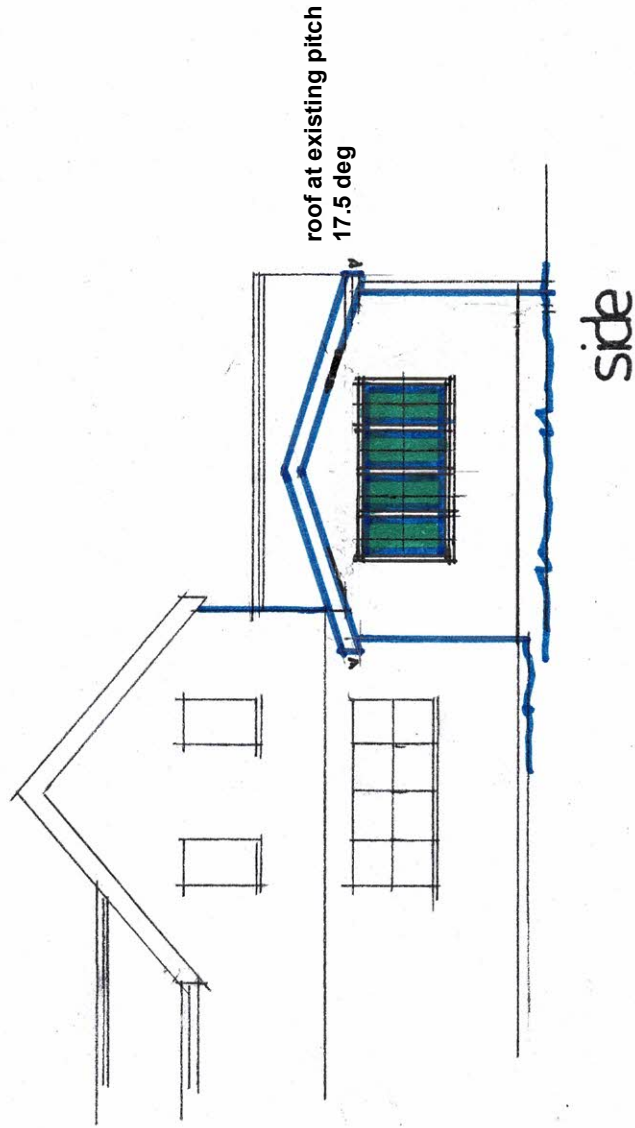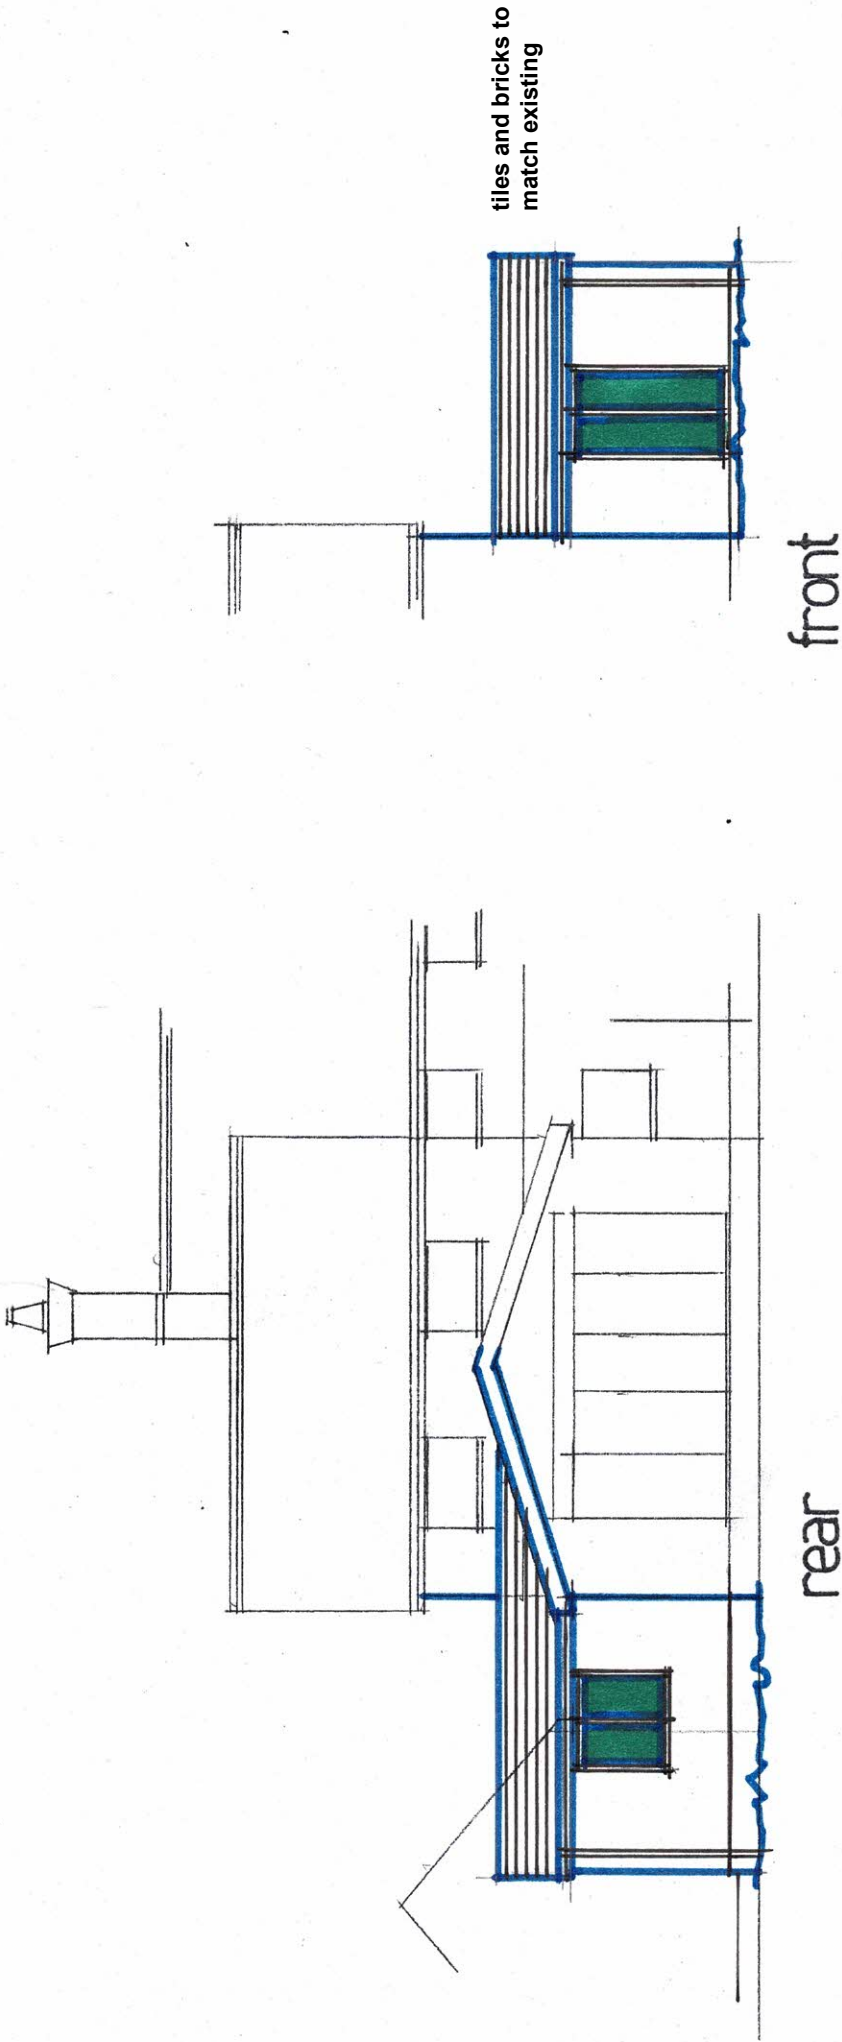

elevations 1:100



Telephone: 01296 433720
Email: doug@foster7.com
Mobile: 07721 842539

57 Patrick Way, Aylesbury, Bucks. HP21 9XJ

4 the green hulcott
mr+mrs j.arnold
1:100 feb 2023
drf.ja. 23.02