




Front Elevation

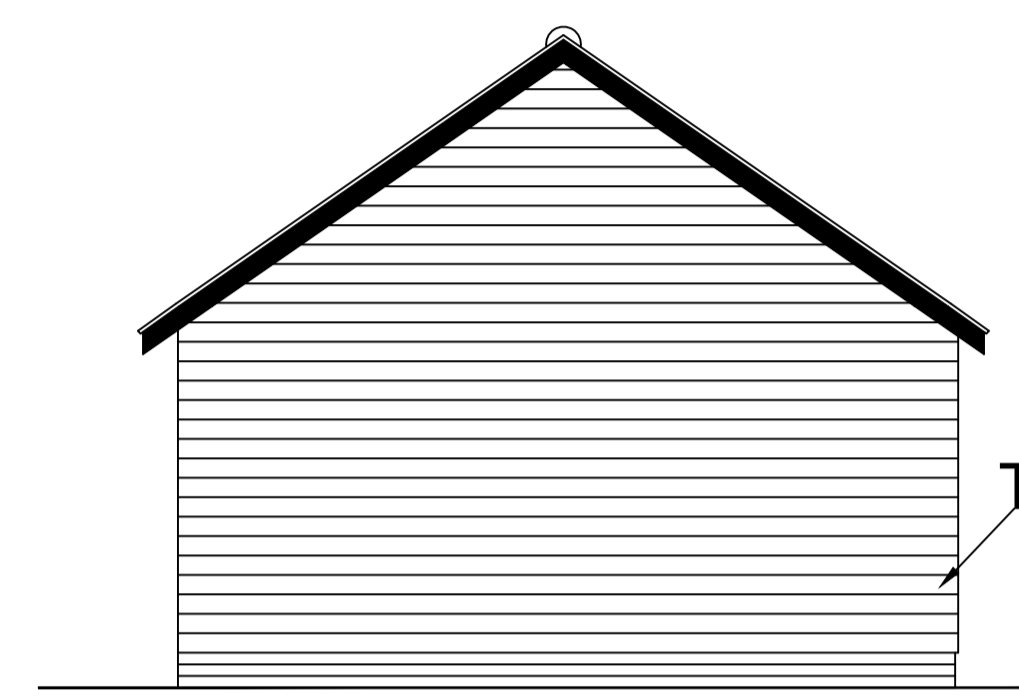

Side Elevation(s)

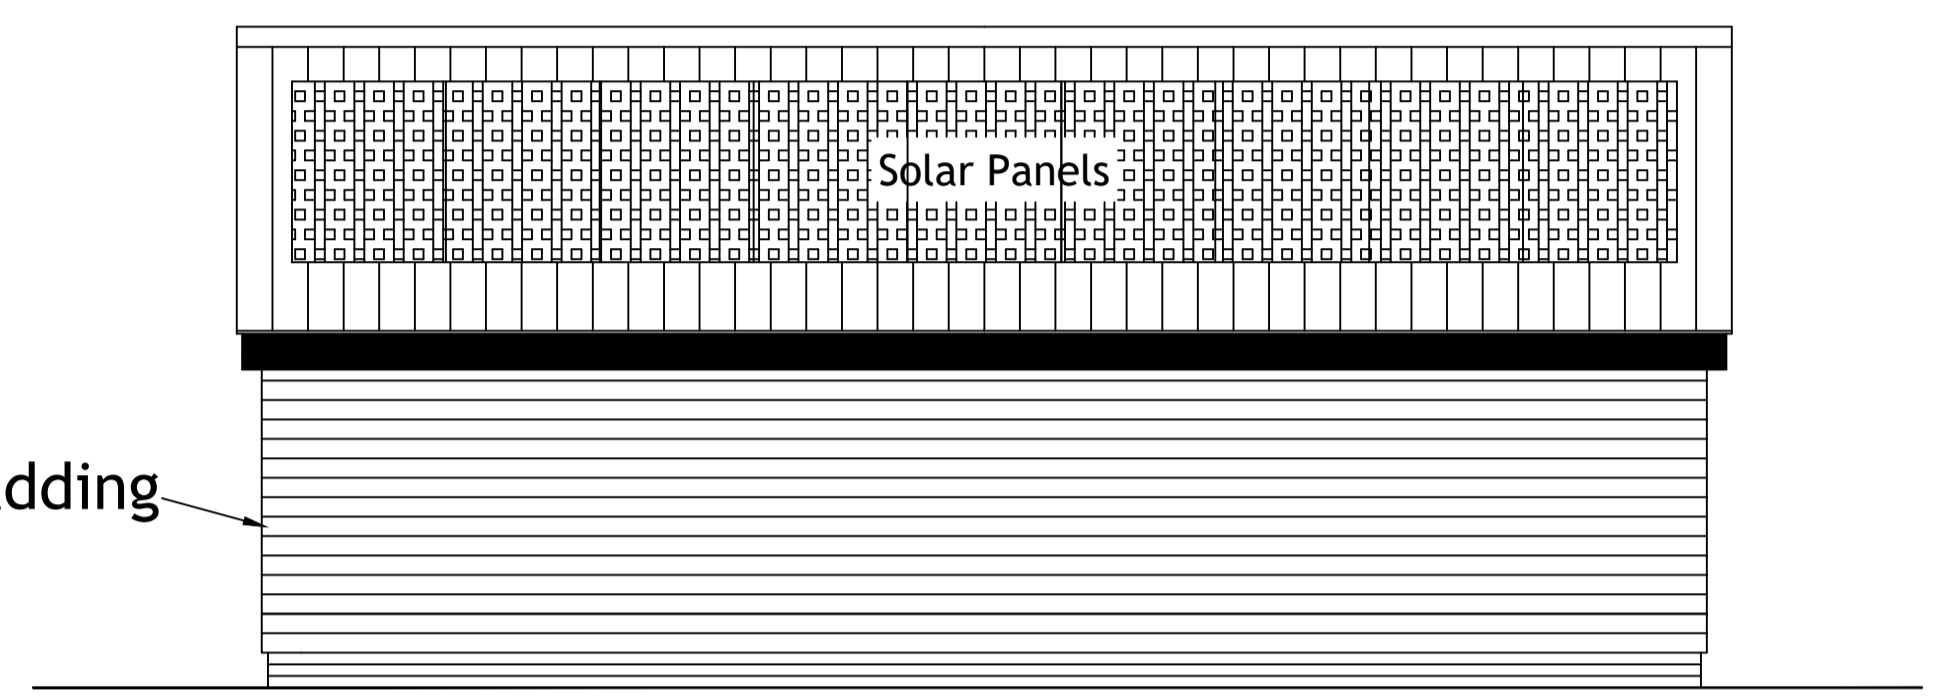

Rear Elevation

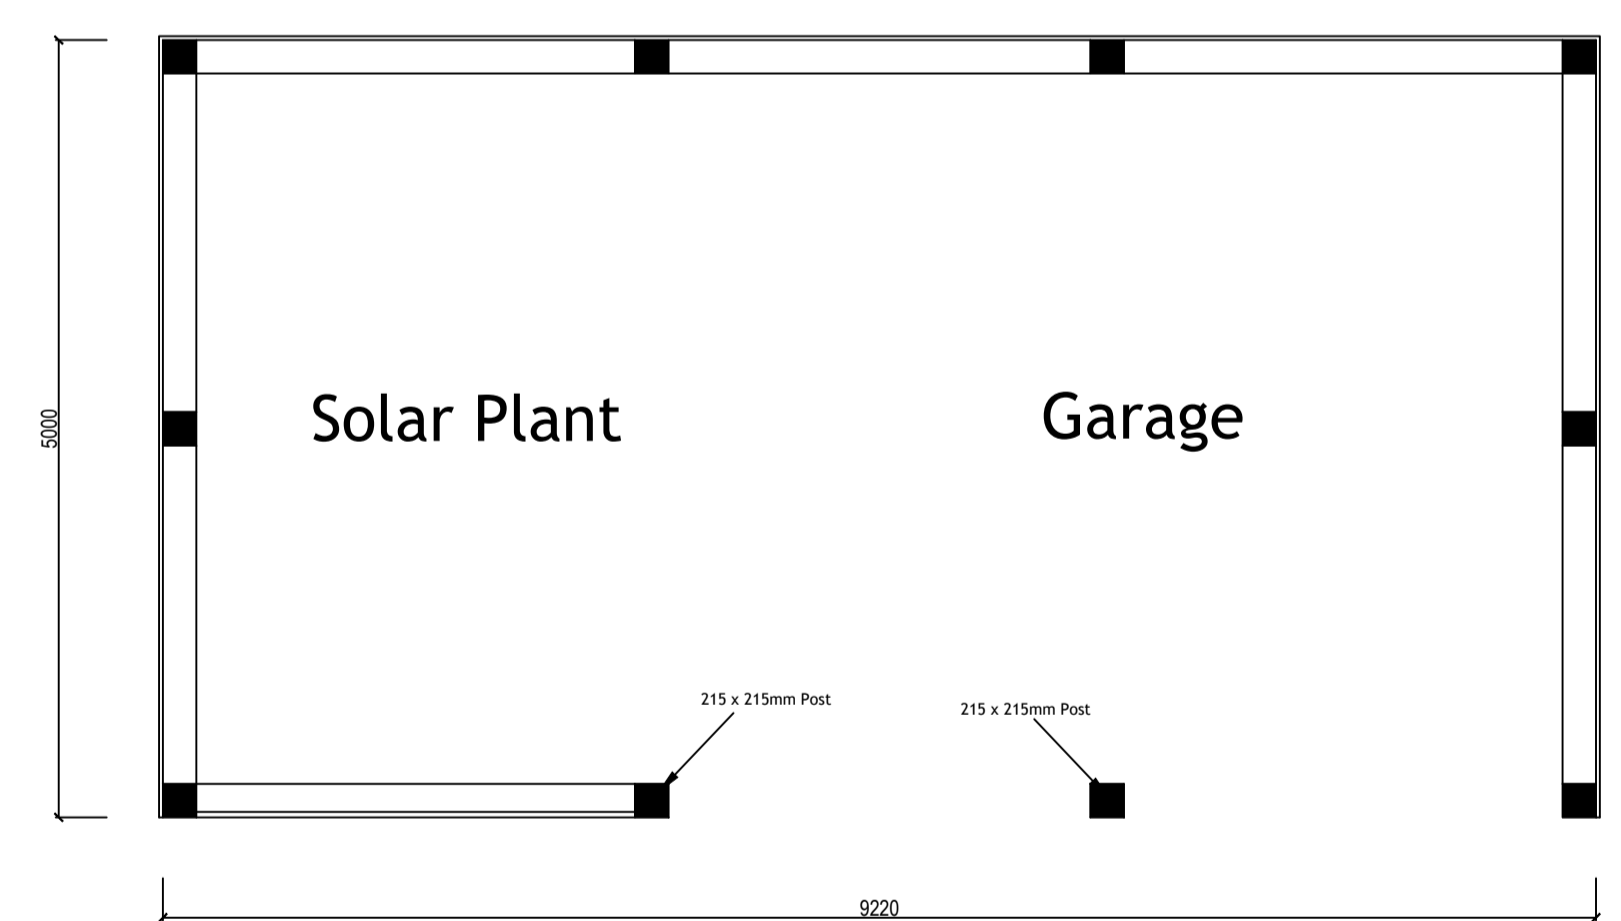

Proposed Garage

Rev	Date	Description
01	15.01.23	Amended to Oak Frame

Site Address: Potsford Cottage,
Northwold Road, Methwold,
Norfolk, IP26 4PF
Client: T Betts and S Parr
Drawing Title: Proposed Garage