



Existing Ground Floor Plan

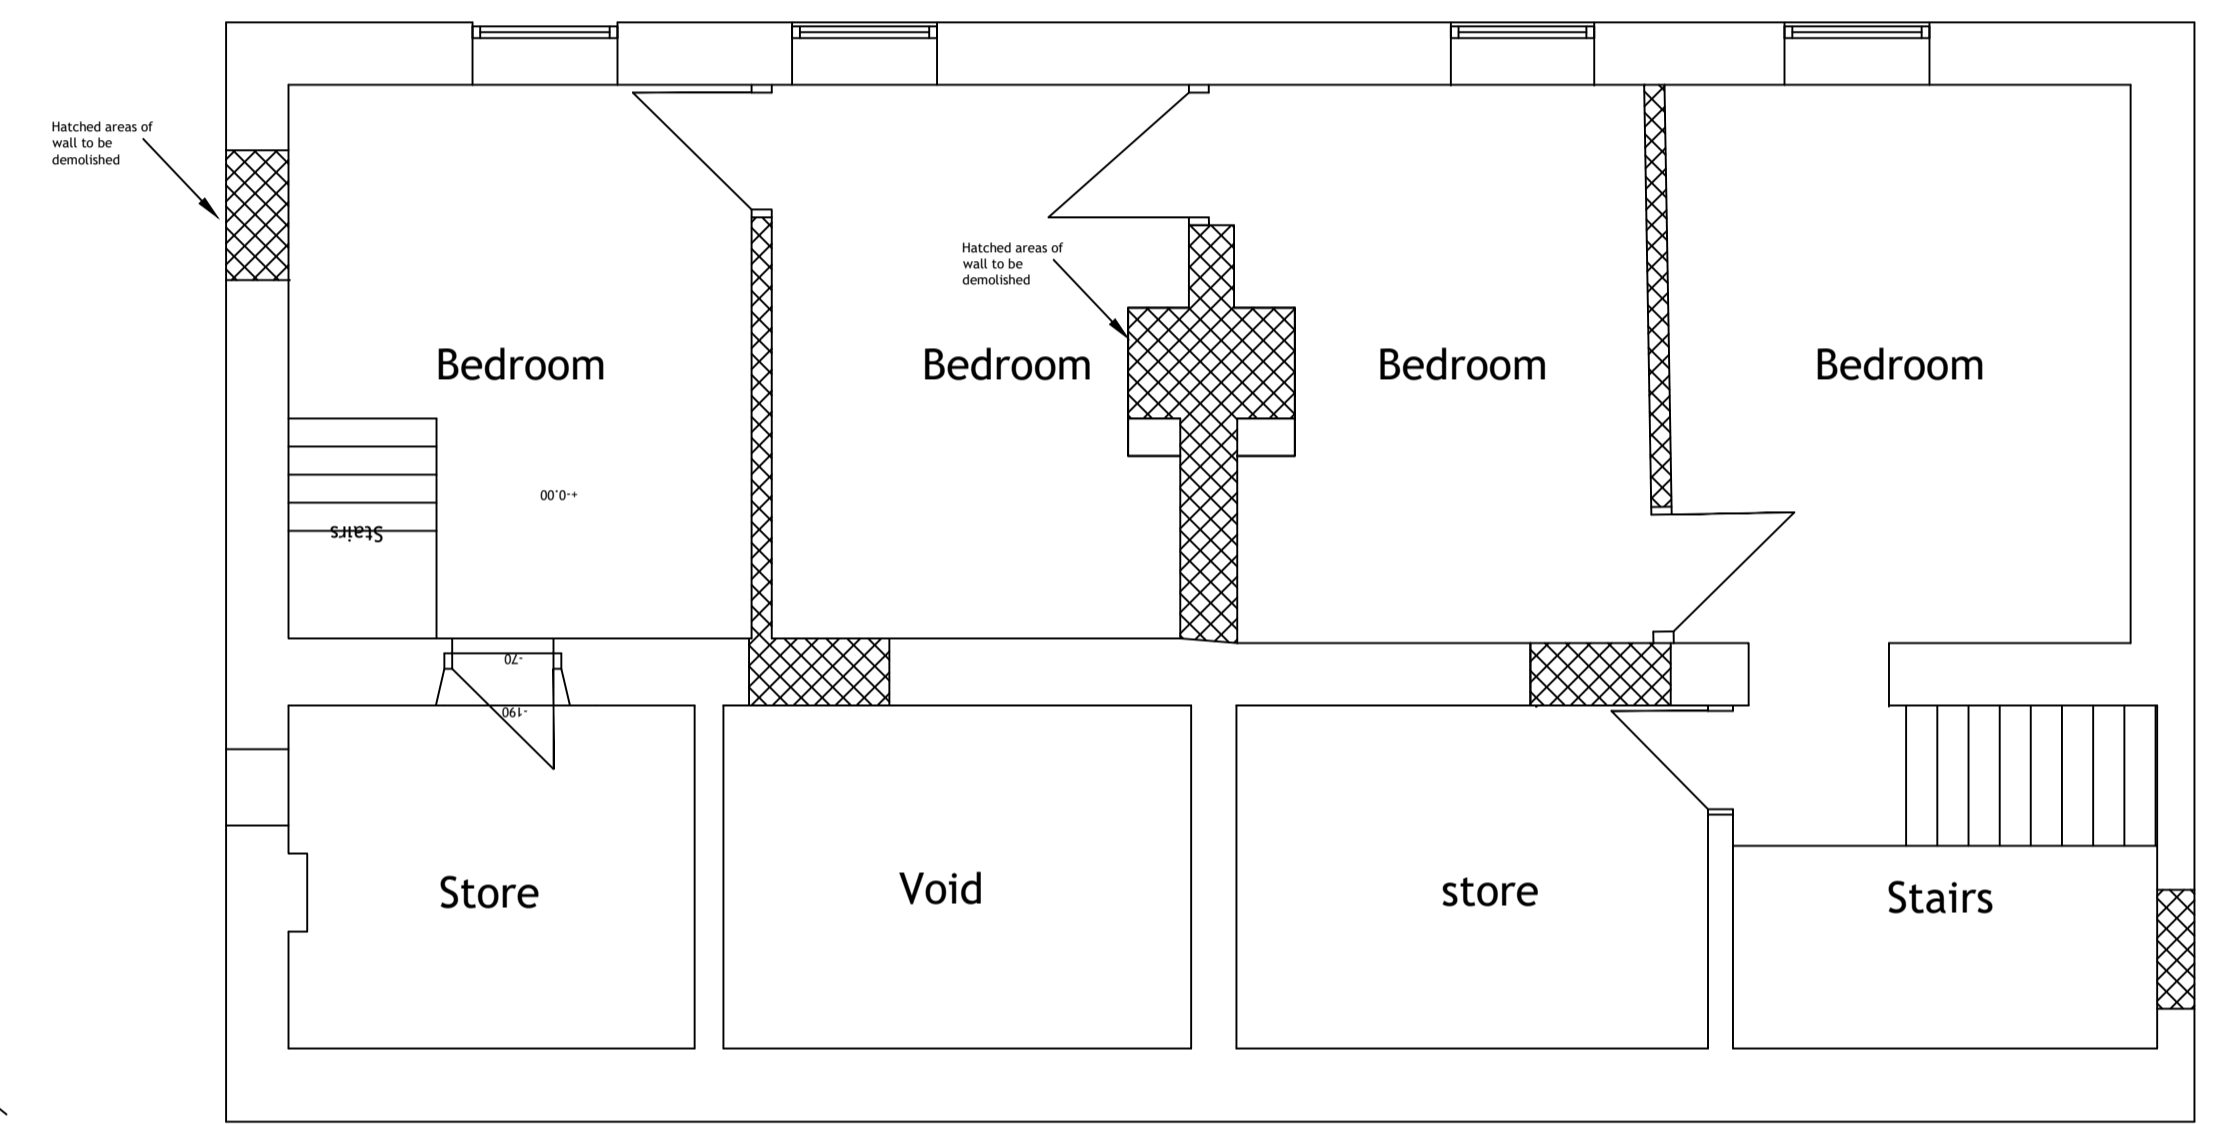

Existing First Floor Plan

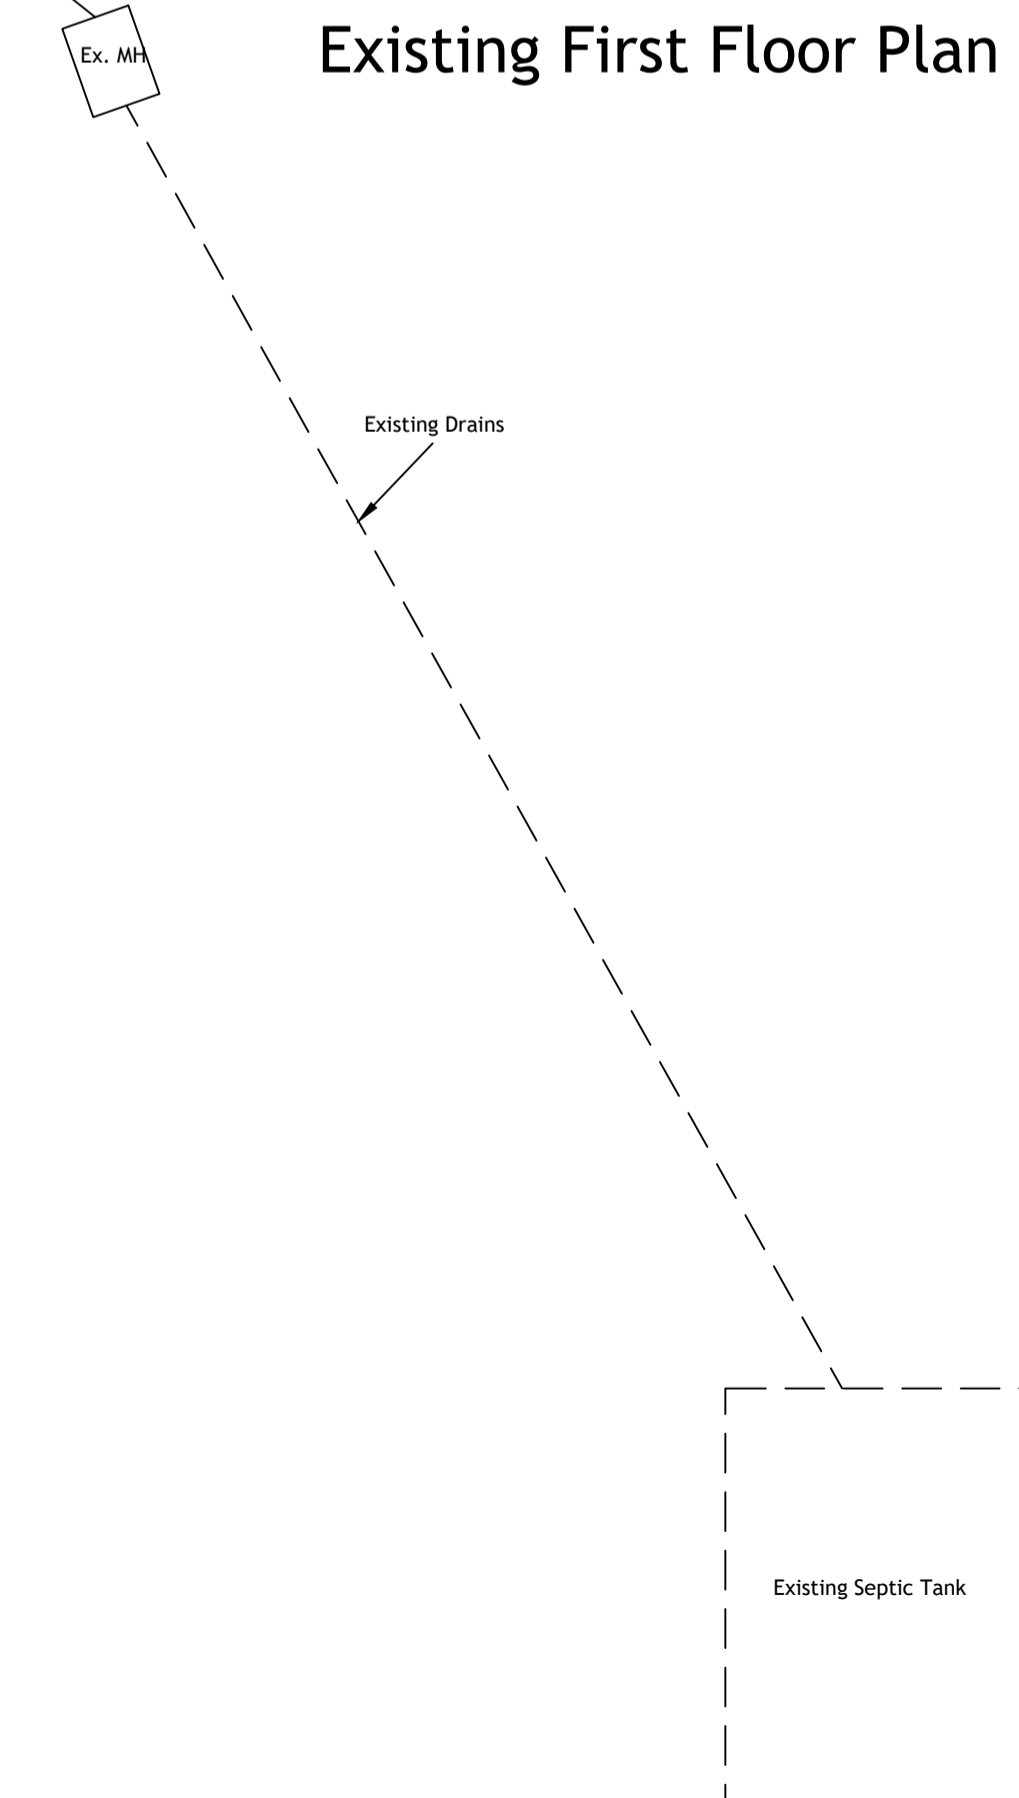

Boundary

Rev	Date	Description
01	27.02.23	Front door amended

Site Address: Potsford Cottage,
Northwold Road, Methwold,
Norfolk, IP26 4PF
Client: T Betts and S Parr
Drawing Title: Existing Layout