
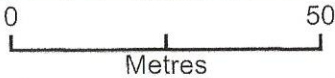


Potsford Cottage

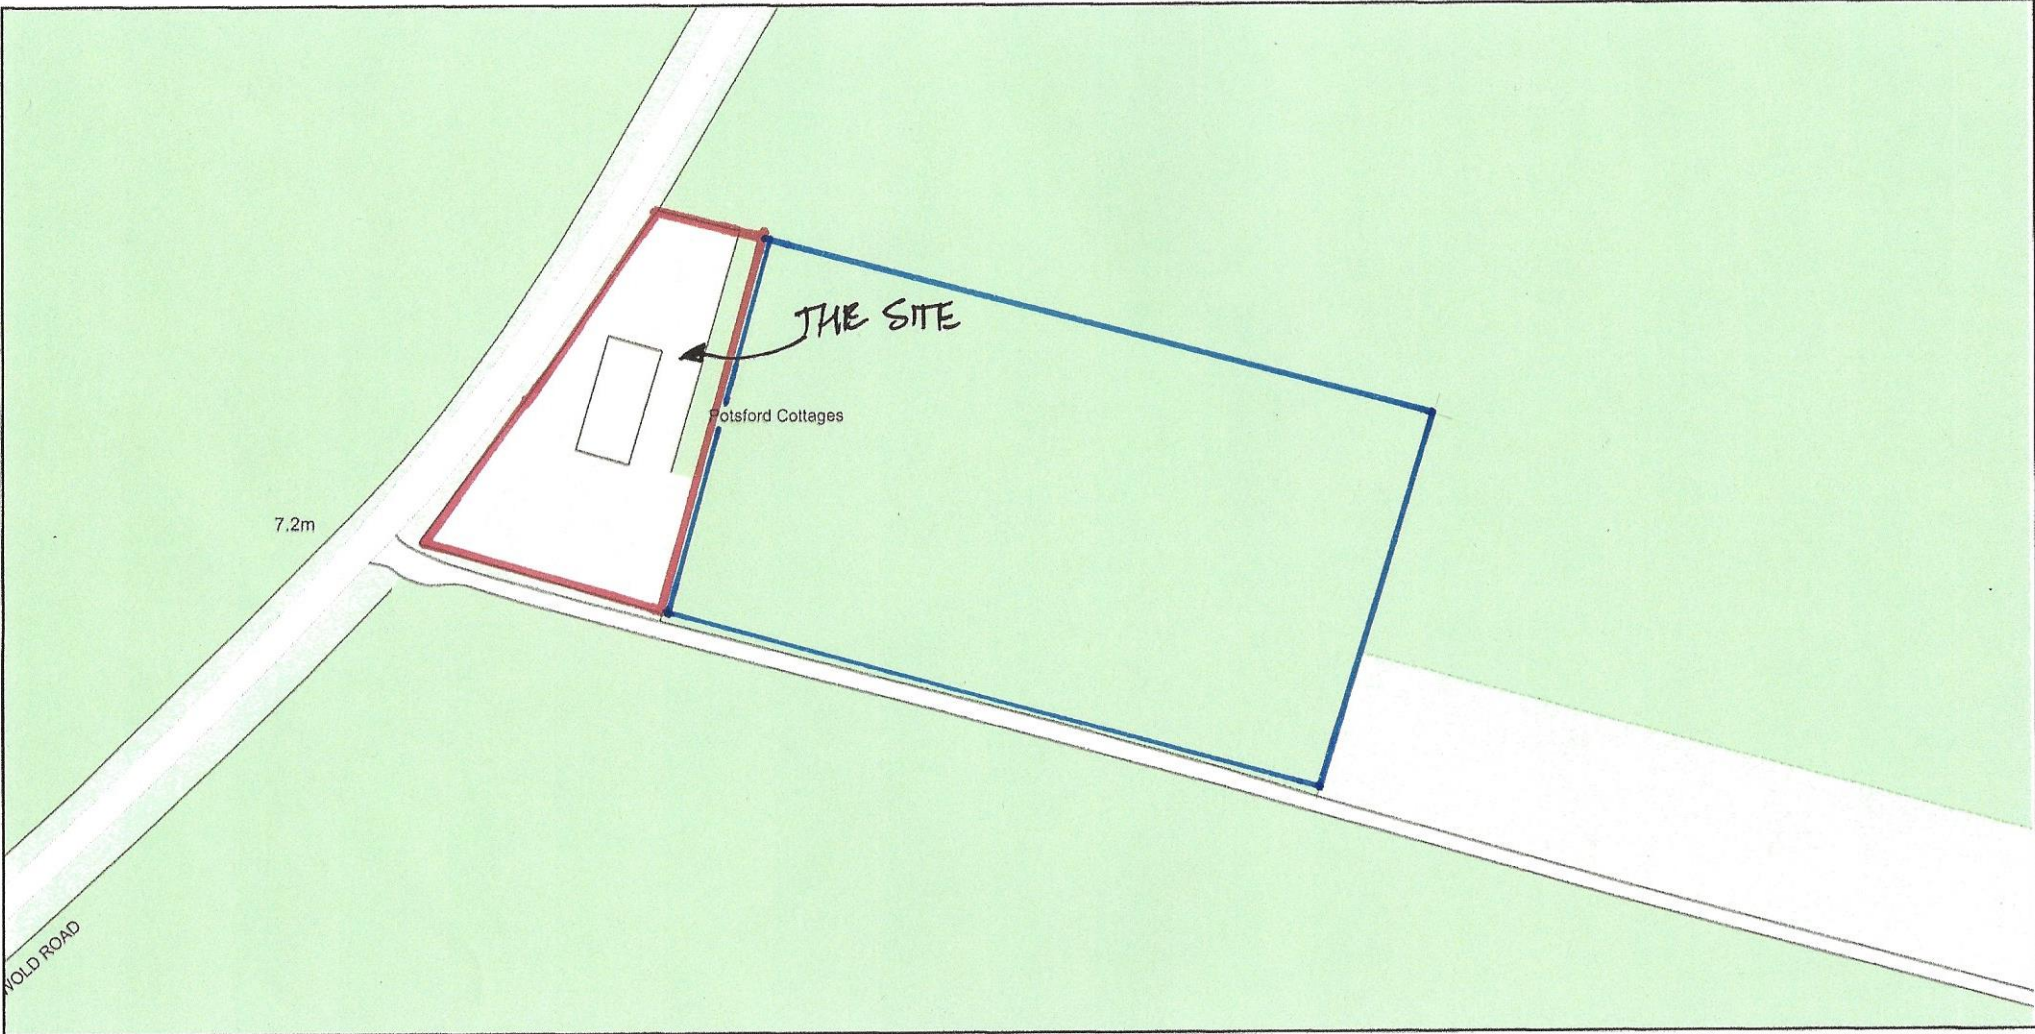

Plan Produced for: Unity Building Design

Date Produced: 13 Feb 2023

Plan Reference Number: TQRQM23044202349663

Scale: 1:1250 @ A4