


100mm  
50mm  
10mm

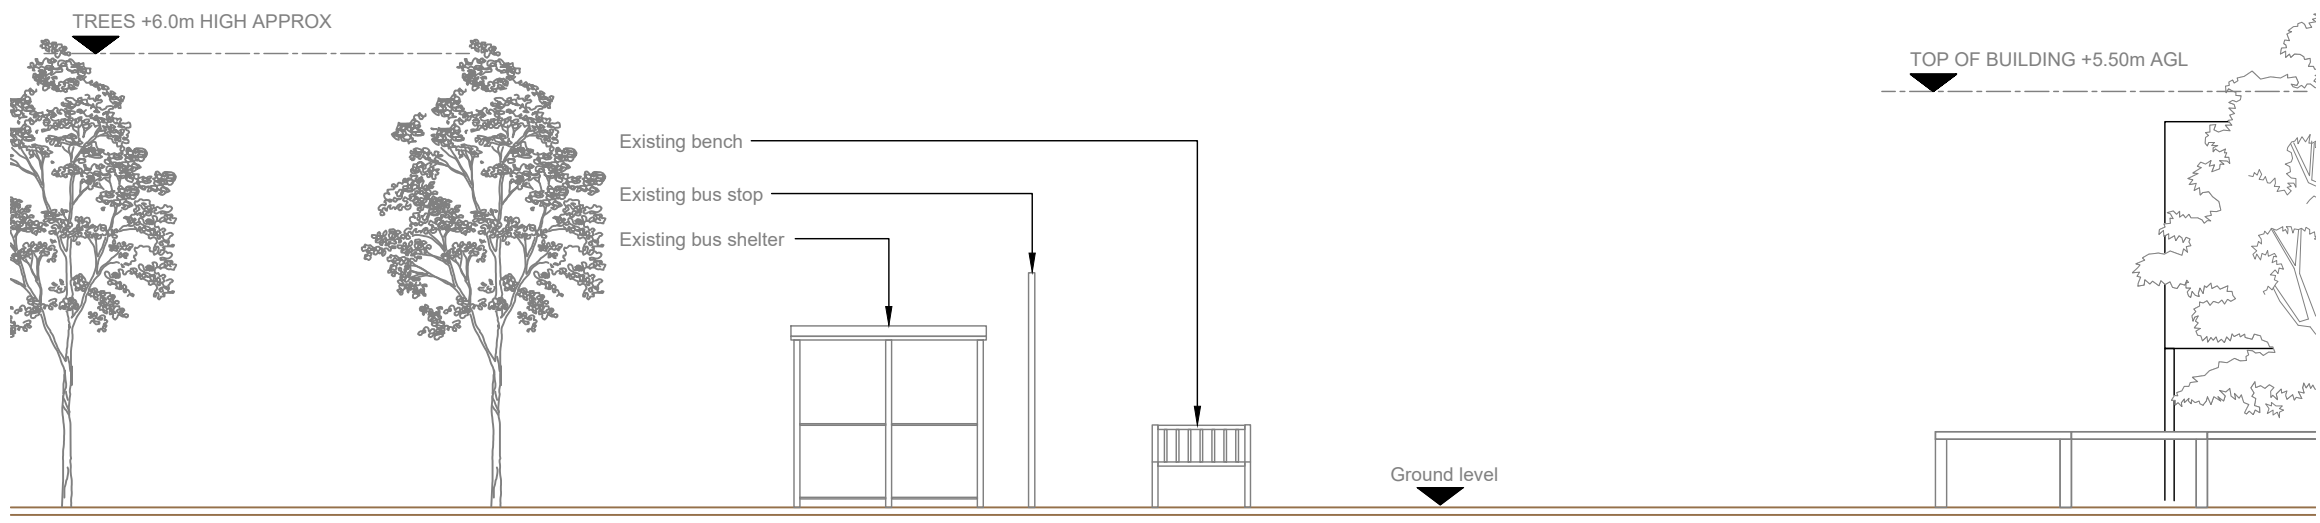

NOTES:  
1. ALL DIMENSIONS IN MM UNLESS OTHERWISE NOTED.

|           |                  |  |                   |        |
|-----------|------------------|--|-------------------|--------|
| Master:   | MBNL / EE / H3G: | Project:                                 | Purpose of Issue: | Issue: |
| M001      | H3G              | DENSIFICATION SW                         | Planning          | A      |
| Date:     | 26/01/2023       | Revision / Upgrade Description:          |                   |        |
| Drawn:    | D.Parker         | First Issue - Site nomination dated: TBC |                   |        |
| Checked:  | G.Thomas         |  |                   |        |
| Approved: | G.Thomas         |  |                   |        |



Hutchison 3G UK Limited  
Green Park, 450 Longwater Avenue  
Reading, RG30 3UR  
Tel: 01628 765 000  
Fax: 01628 765 001  
  
H3G Base Station Information line:  
0845 6043000  
Available 8am-8pm Monday to Friday

Design Consultant & Principal Contractor:



Unit E, Madison Place, Northampton Road,  
Manchester, M40 5AG  
Tel: 0161 785 4500 Fax: 0161 785 4501  
Web: www.clarke-telecom.com

Site Name: PAVEMENT AT THE LINKS

Site ID: DUR26745

Address:  
THE LINKS (SHOPS)  
BELMONT  
COUNTY DURHAM  
DH1 2AG

Title: 150 EXISTING H3G ELEVATION

Project: H3G DENSIFICATION STREETWORKS

Purpose of Issue: PLANNING

|               |              |
|---------------|--------------|
| MBNL Cell ID: | 3UK Cell ID: |
| DUR122        | -            |

Master Drawing No: DUR26745\_DUR122\_M001\_H3G\_DNSW\_GA Issue: A