


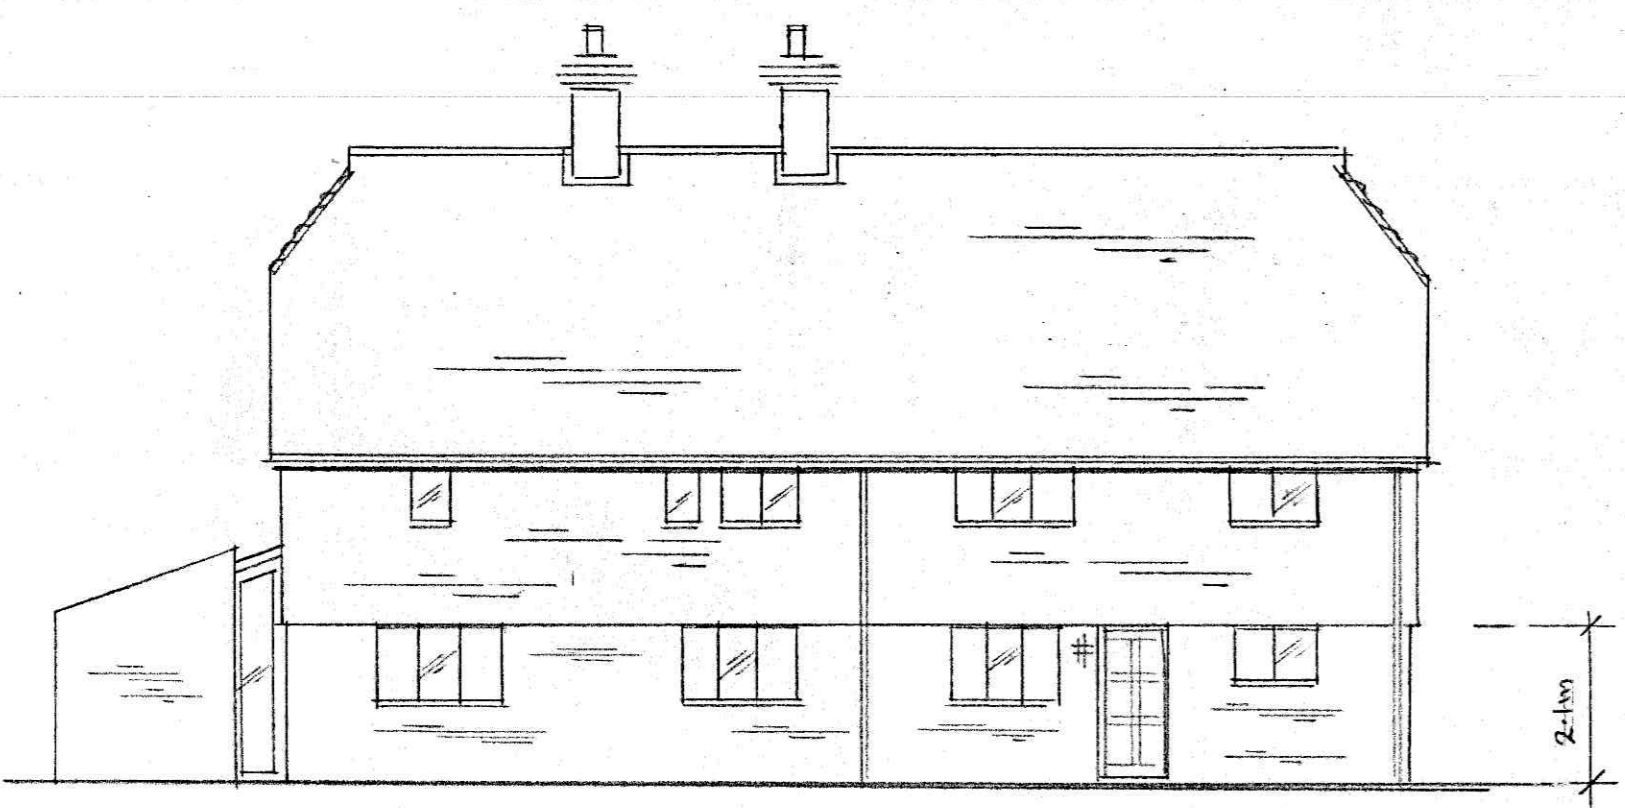

NORTH EAST




NORTH WEST





SOUTH WEST




SOUTH EAST

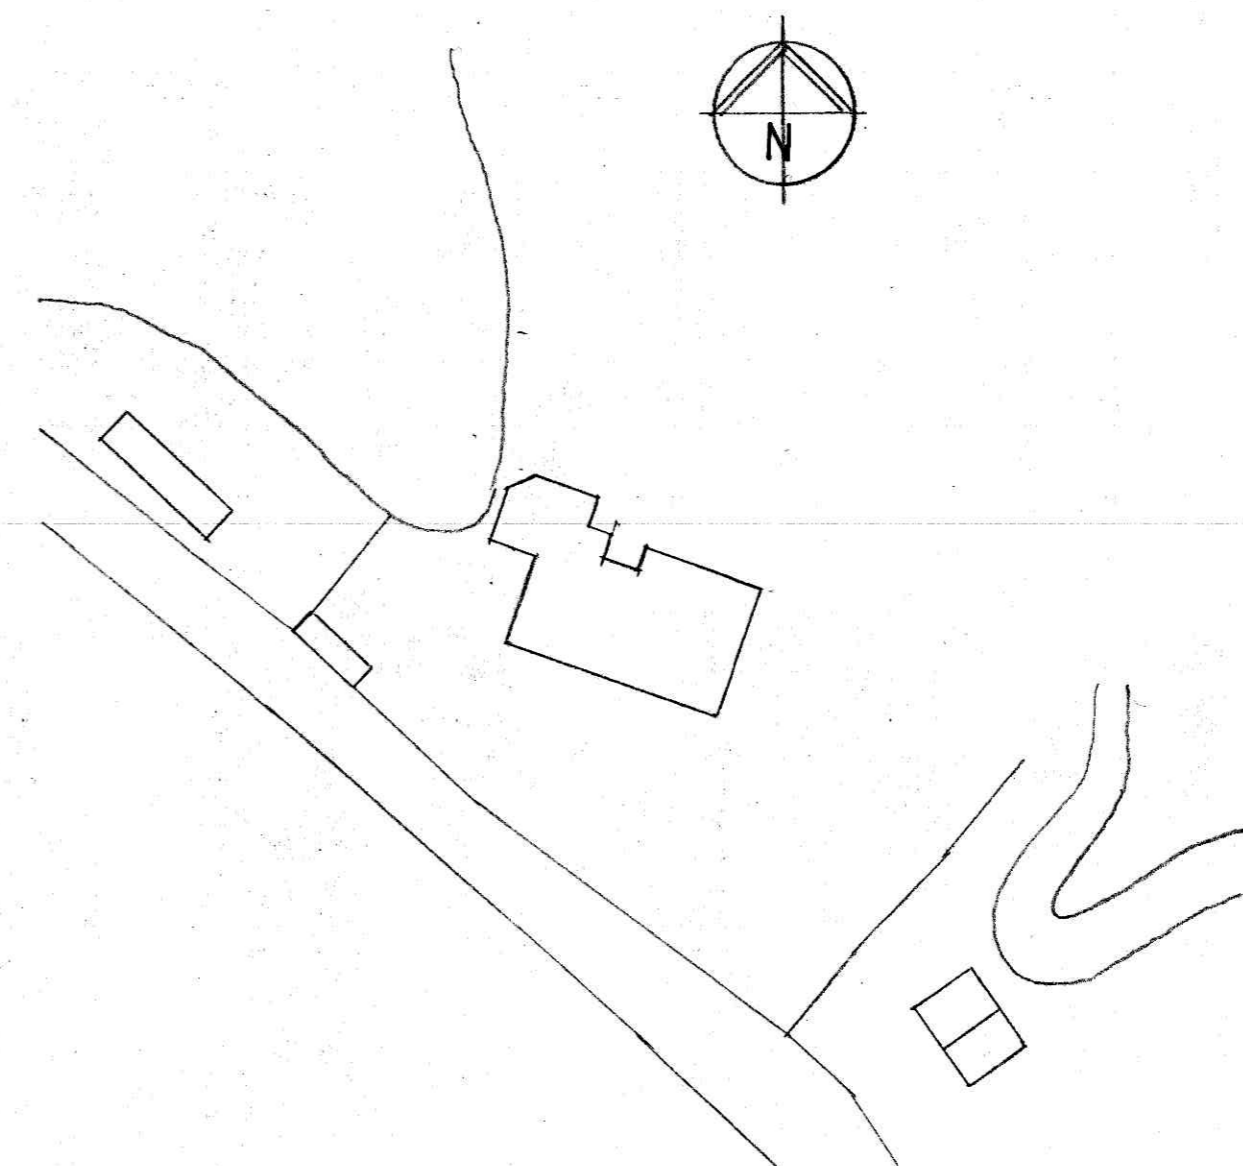


BLOCK PLAN

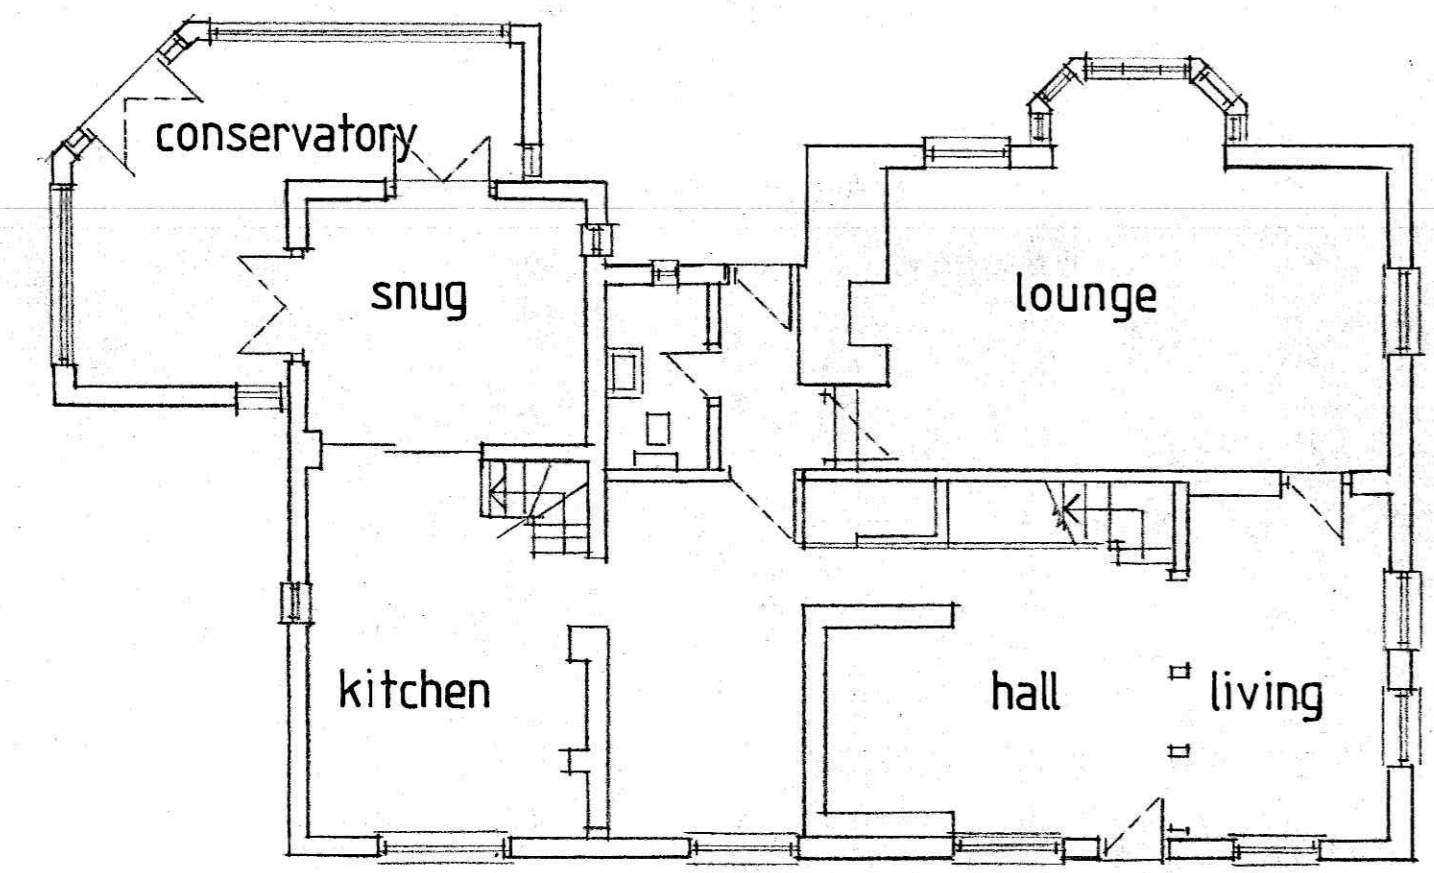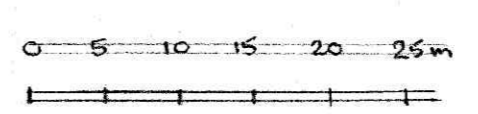

GROUND

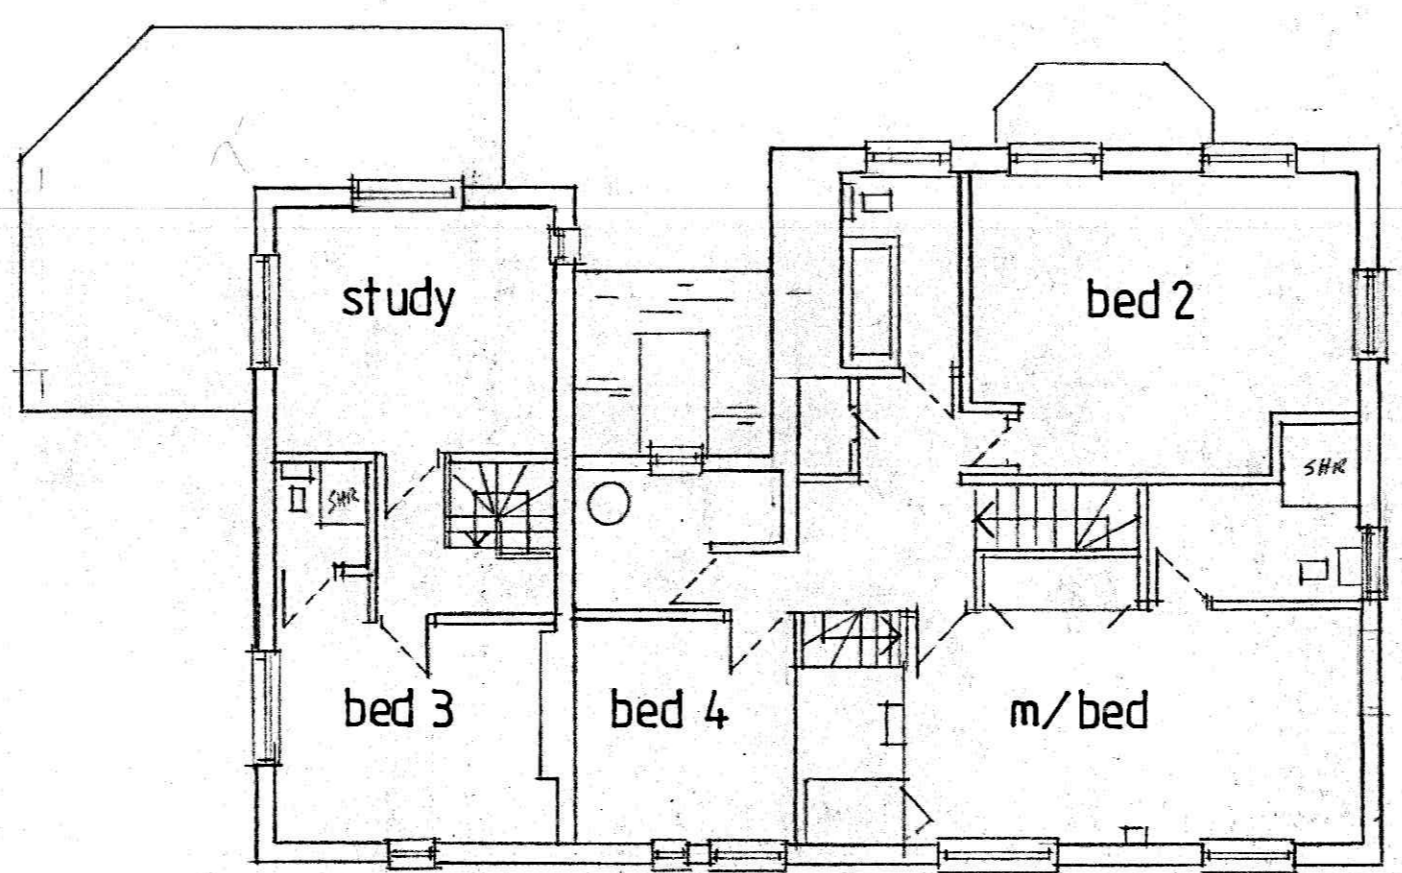

FIRST

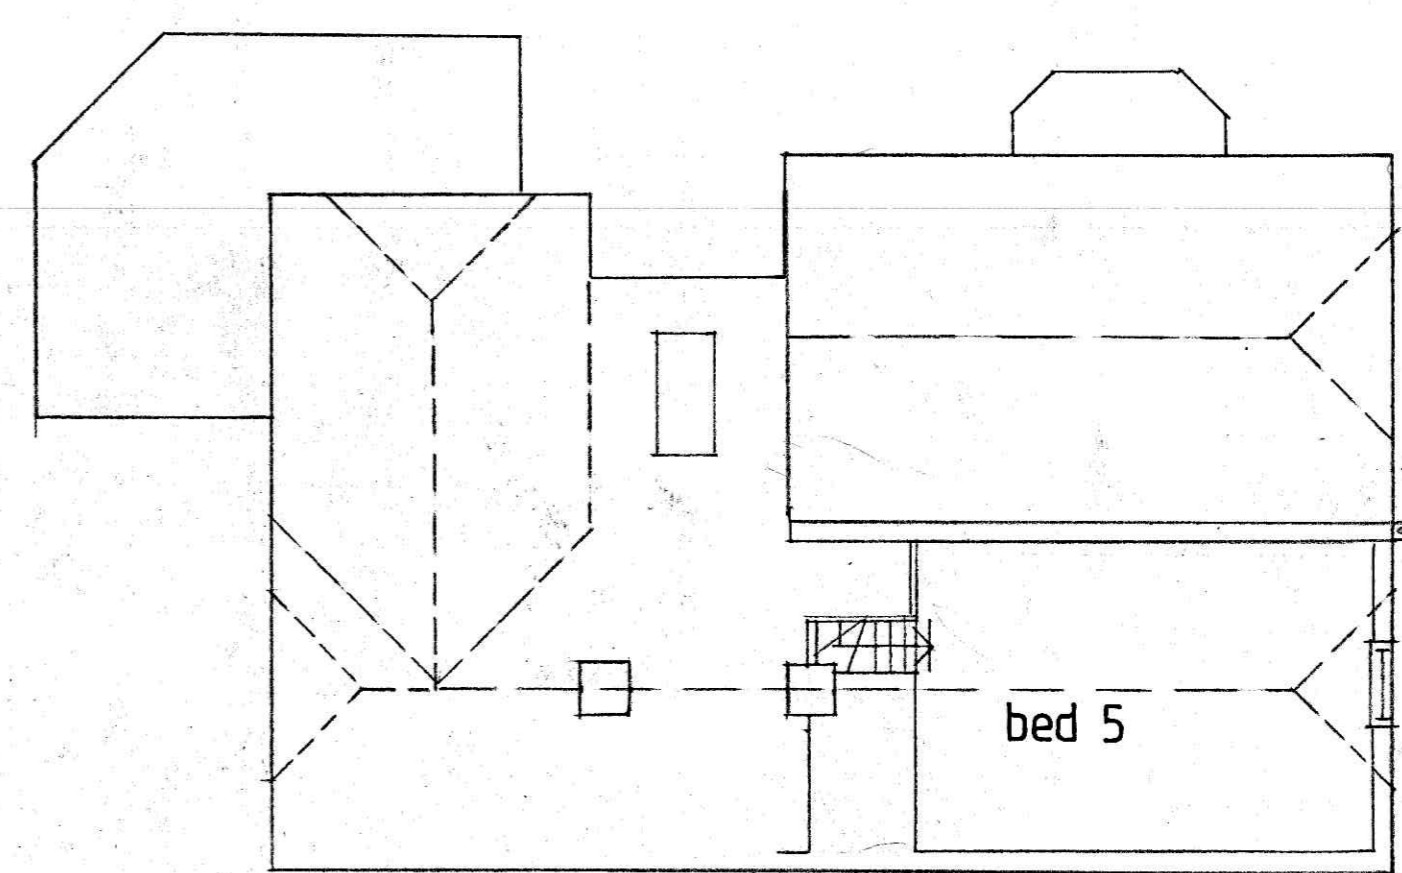

LOFT

A	Date	Revisions

© copyright
Wyatt Glass Architects
 harmonious designs
Chartered Architects
 Lime Tree House, 15 Lime Tree Walk
 Sevenoaks, Kent TN13 1YH
 T: 01732 746621
 E: info@wyattglass.co.uk
 www.wyattglass.co.uk



Client

Job Title
POND COTTAGE

Drawing Title
EXISTING

Scale 1:100 1:50

Date Feb '23 Drawn by

Dwg. No. 2301/01 Rev.