




COMPOUND TRUSSES TO SUPPORT TRUSSES AT 90 DEG

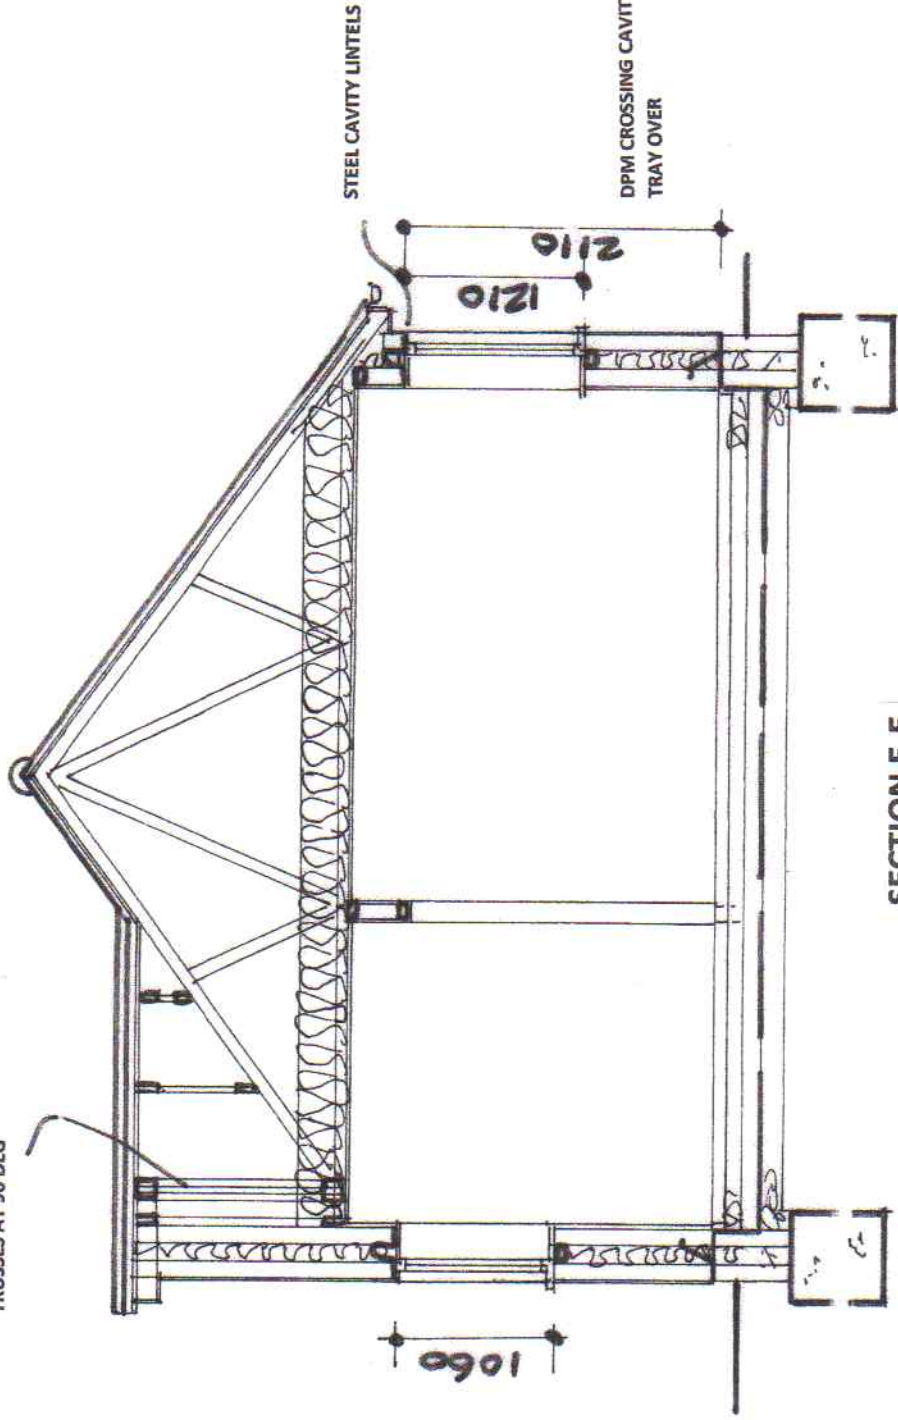

SECTION E-E

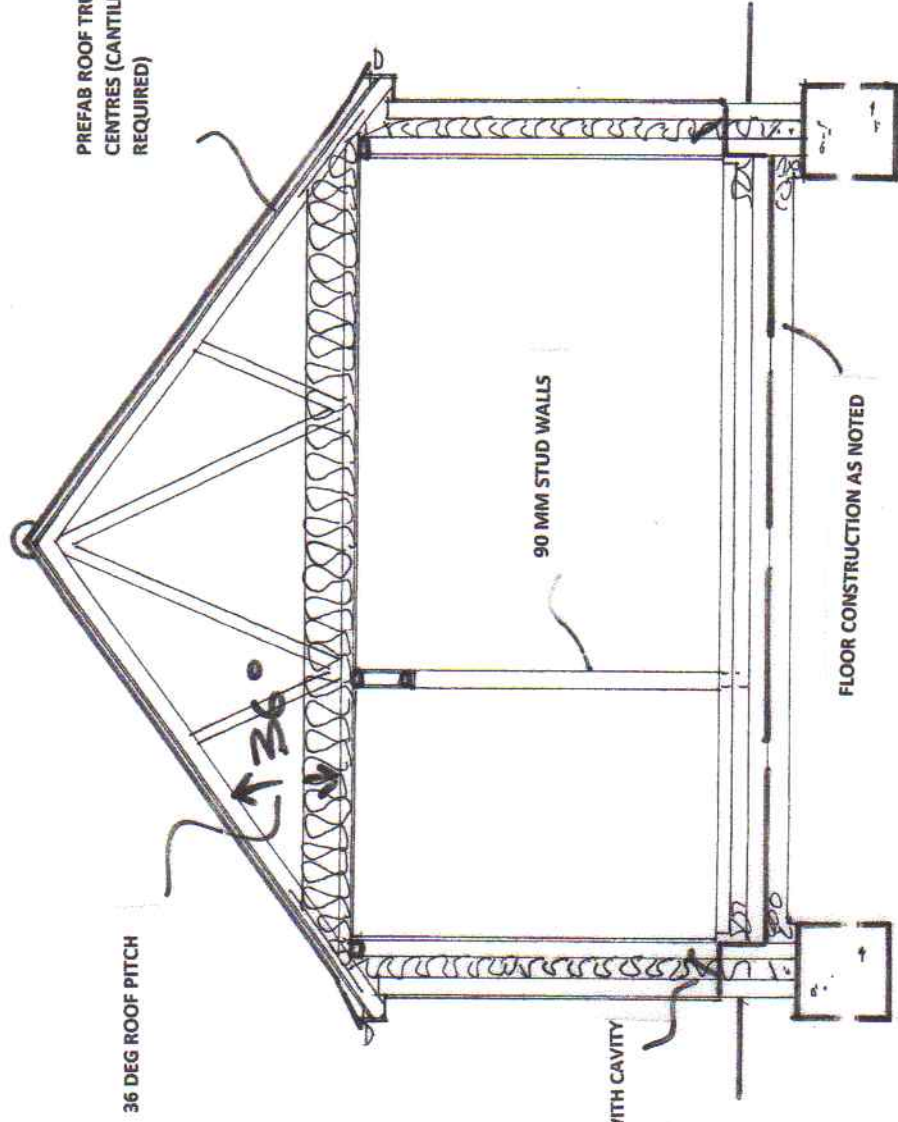

SECTION F-F

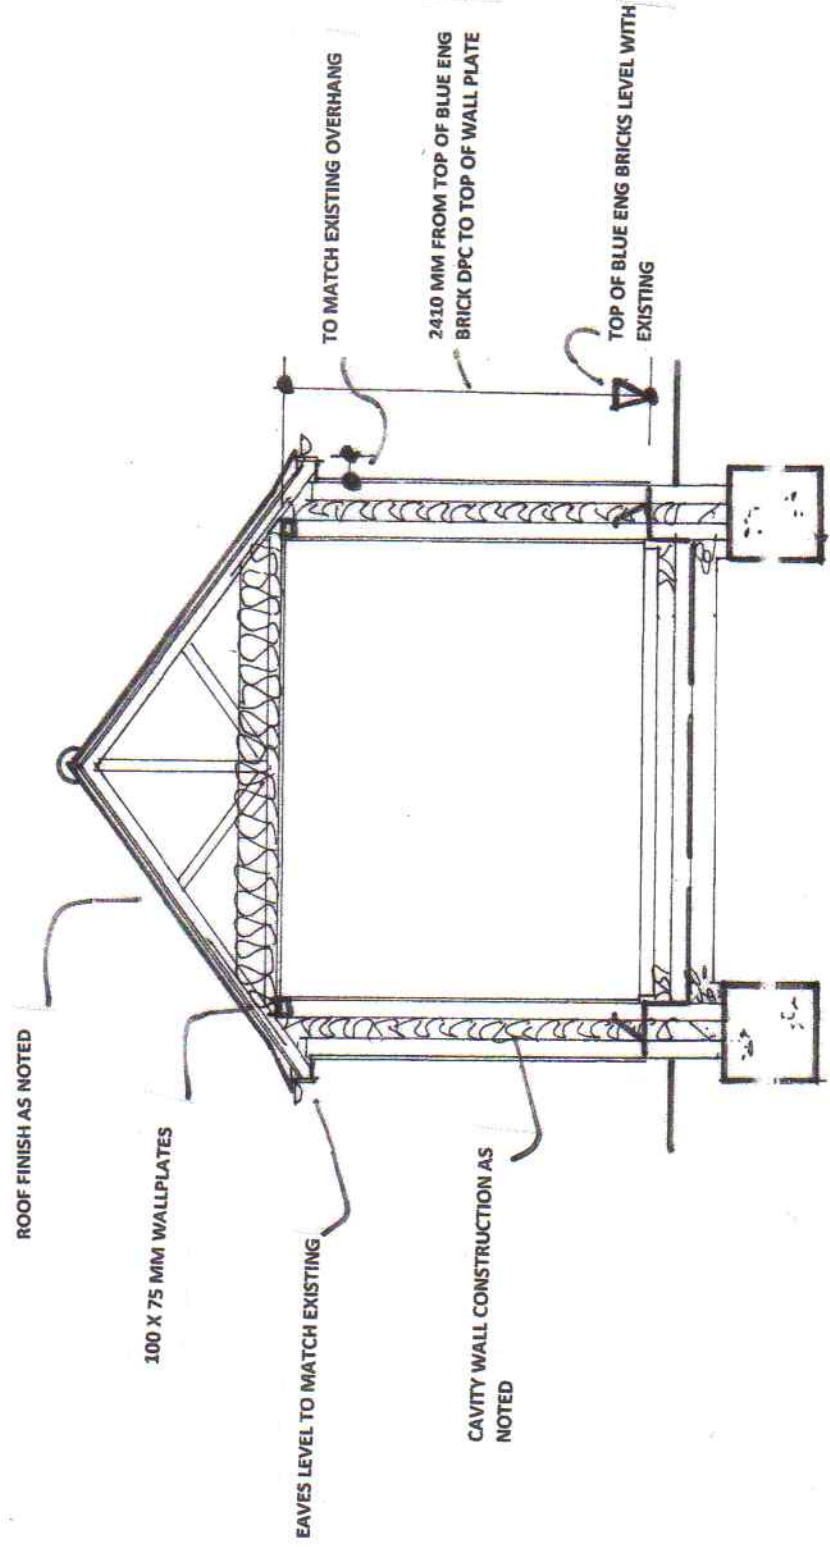

SECTION D-D

NOTE: OPENING HEIGHTS ARE FROM TOP OG BLUE ENG BRICK DPC/TOP OF BRICK BELOW CILL TO UNDERSIDE OF BRICK ABOVE STEEL LINTEL

NOTE : WHERE STRUCTURES AND FINISHES ARE AFFECTED BY THE WORKS THESE ARE TO BE MADE GOOD



METRES

NOTE : THIS DRAWING IS TO BE READ IN CONJUNCTION AND IN ACCORDANCE WITH CONSTRUCTION NOTES, OTHER DRAWINGS, ANY STRUCTURAL ENGINEERS CALCS AND DRAWINGS THAT MAY BE REQUIRED. THE BUILDING CONTRACTOR IS TO MAKE SURE HE HAS A FULL SET OF THE ABOVE.

CONTRACTOR IS TO CHECK ALL DIMENSIONS ON SITE PRIOR TO ORDERING OF MATERIALS OR STARTING THE WORKS. ANY DISCREPANCY TO BE REPORTED BACK TO THE PLAN PRODUCER

i plan
architectural

T.D. Musgrove M.C.I.A.T
Chartered Architectural Technologist
22 Cambridge Road
Stamford
Lincolnshire
PE9 1BN
Phone 01780 767088
Mobile 07970 153 092
E mail td.musgrove@btinternet.com

CLIENT
MR W STAFFORD

JOB
1 WHEATSHEAF LANE
GREETHAM
RUTLAND
LE15 7NS

DRAWING TITLE
PROPOSED SECTIONS
D-D, E-E, F-F

SCALE
1 : 50 AT A3

DATE FEB 2023

DWG NO 2022/60 - 17

A.