


SEE ROOF VOID PHOTOS

SEE PHOTOS



NOTE : THIS DRAWING IS TO BE READ IN CONJUNCTION AND IN ACCORDANCE WITH CONSTRUCTION NOTES, OTHER DRAWINGS, ANY STRUCTURAL ENGINEERS CALCS AND DRAWINGS THAT MAY BE REQUIRED. THE BUILDING CONTRACTOR IS TO MAKE SURE HE HAS A FULL SET OF THE ABOVE.

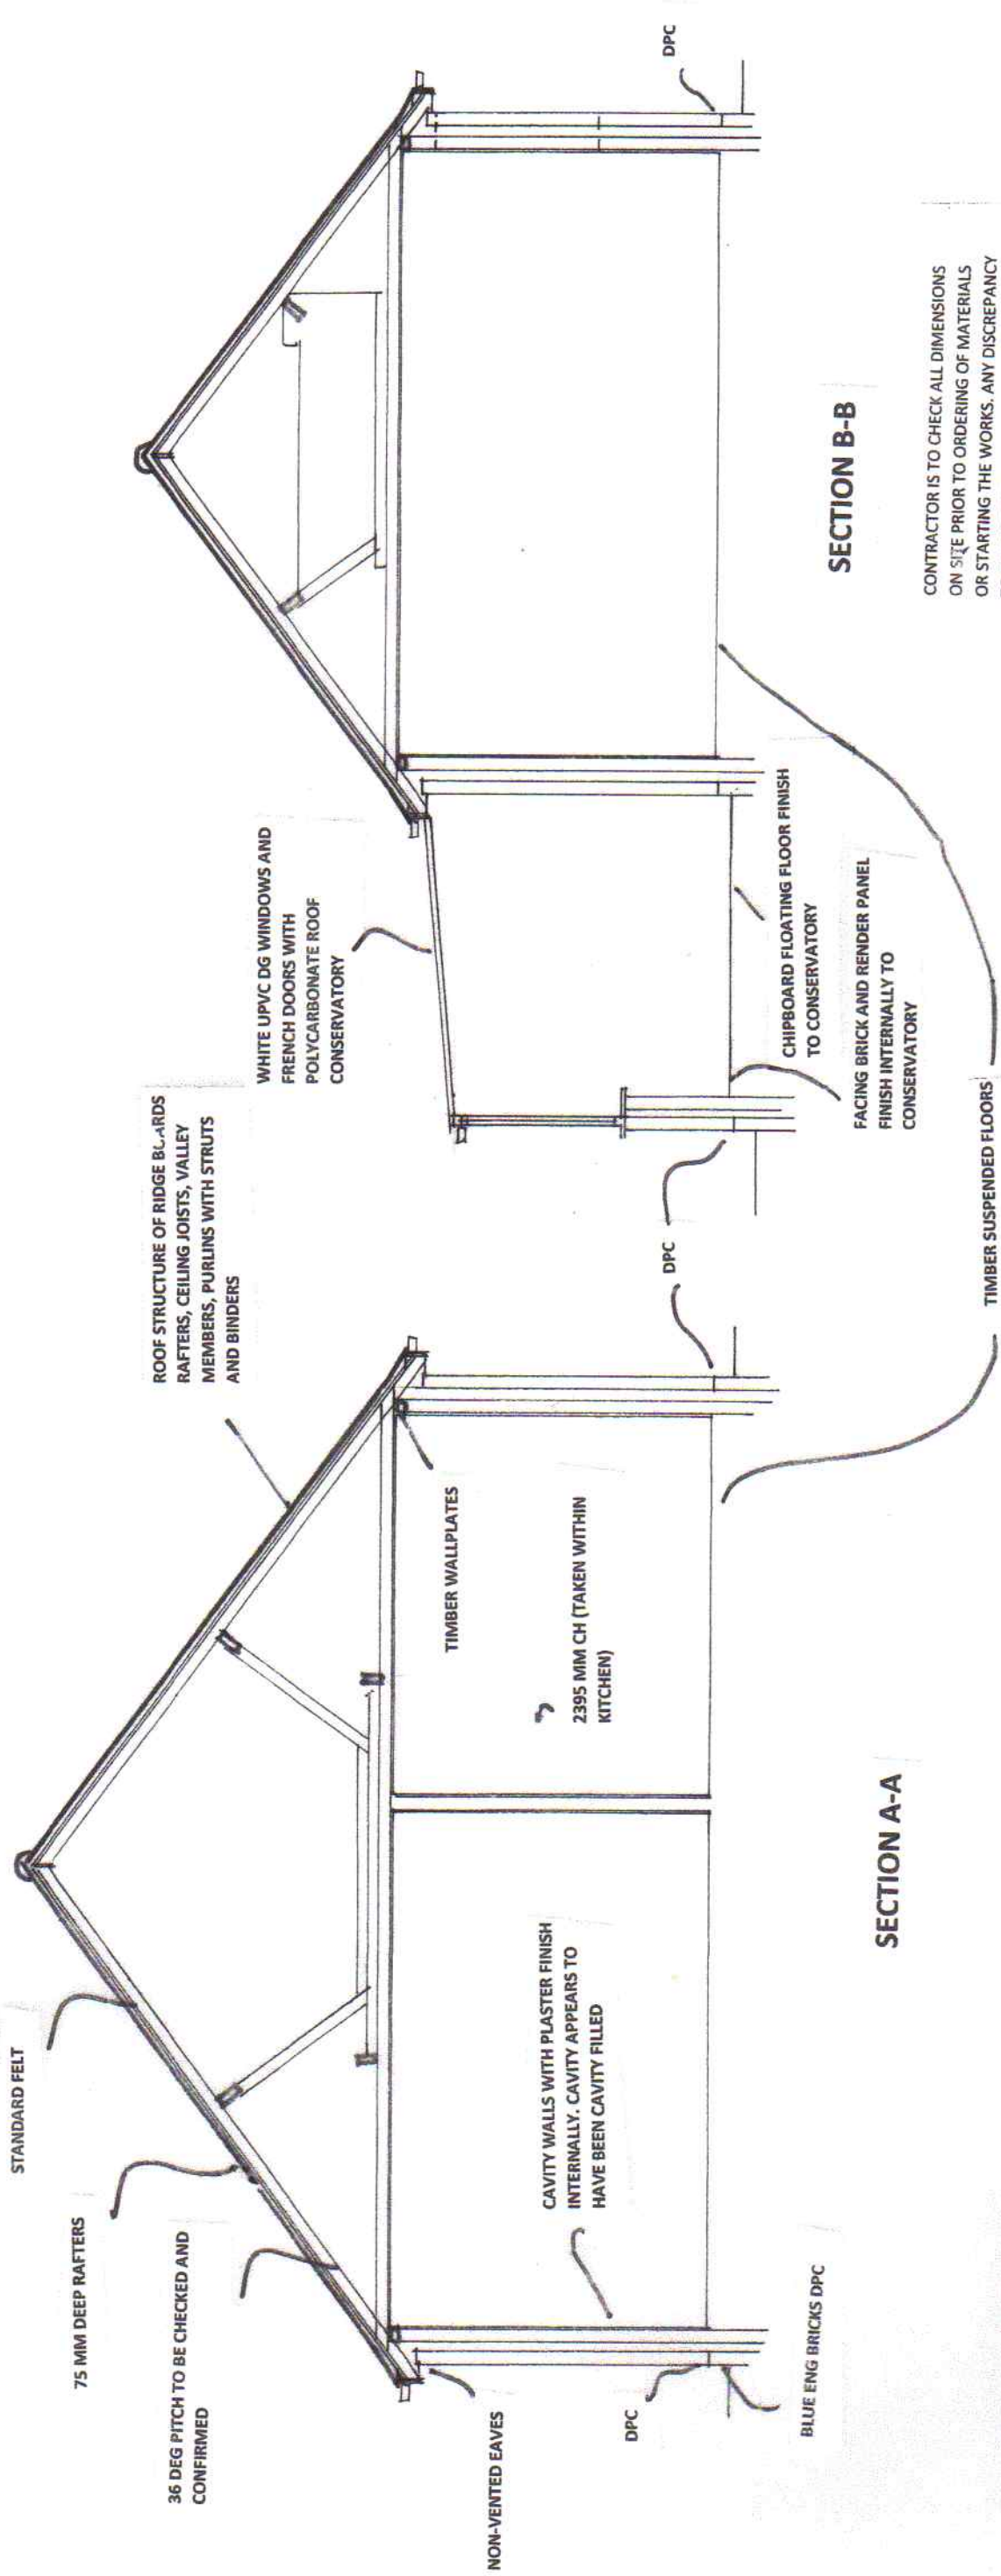

METRES

CONTRACTOR IS TO CHECK ALL DIMENSIONS ON SITE PRIOR TO ORDERING OF MATERIALS OR STARTING THE WORKS. ANY DISCREPANCY TO BE REPORTED BACK TO THE PLAN PRODUCER

i plan

architectural

T.D. Musgrove M.C.I.A.T
Chartered Architectural Technologist
22 Cambridge Road
Stamford
Lincolnshire
PE9 1BW
Phone 01780 767088
Mobile 07970 153 092
E mail td.musgrove@btinternet.com

CLIENT
MR W STAFFORD

JOB
1 WHEATSHAF LANE
GREETHAM
RUTLAND
LE15 7NS

DRAWING TITLE
EXISTING DWELLING SECTIONS
A-A AND B-B

SCALE
1 : 50 AT A3

DATE FEB 2023

DWG NO 2022/60 - 13 **A.**