



NORTH
(SIDE)

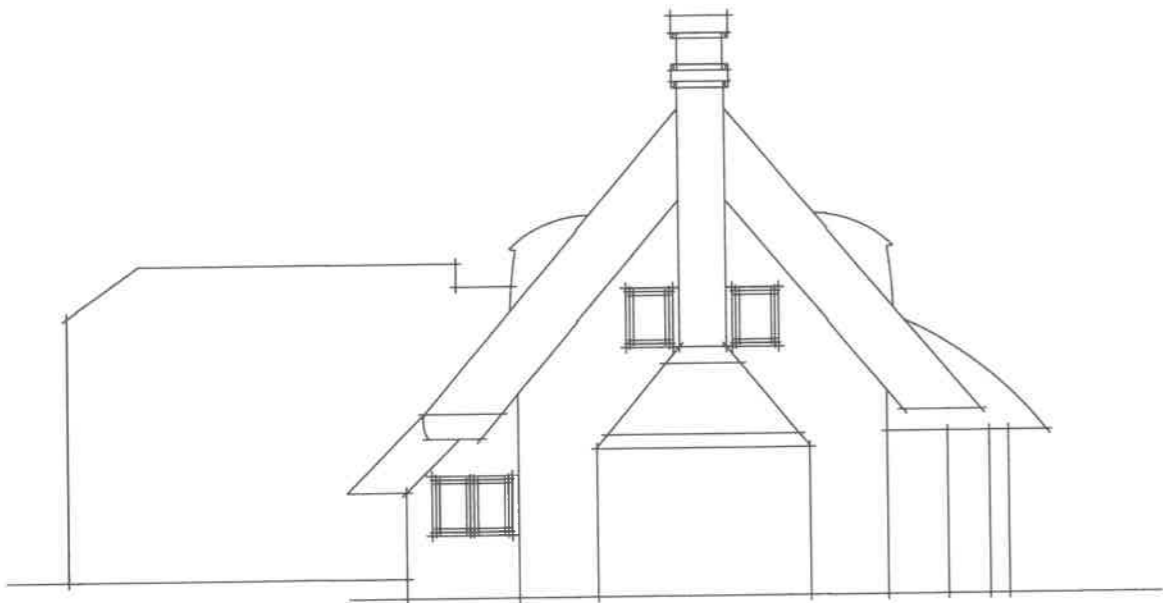


WEST
(BACK)



SOUTH
(SIDE)

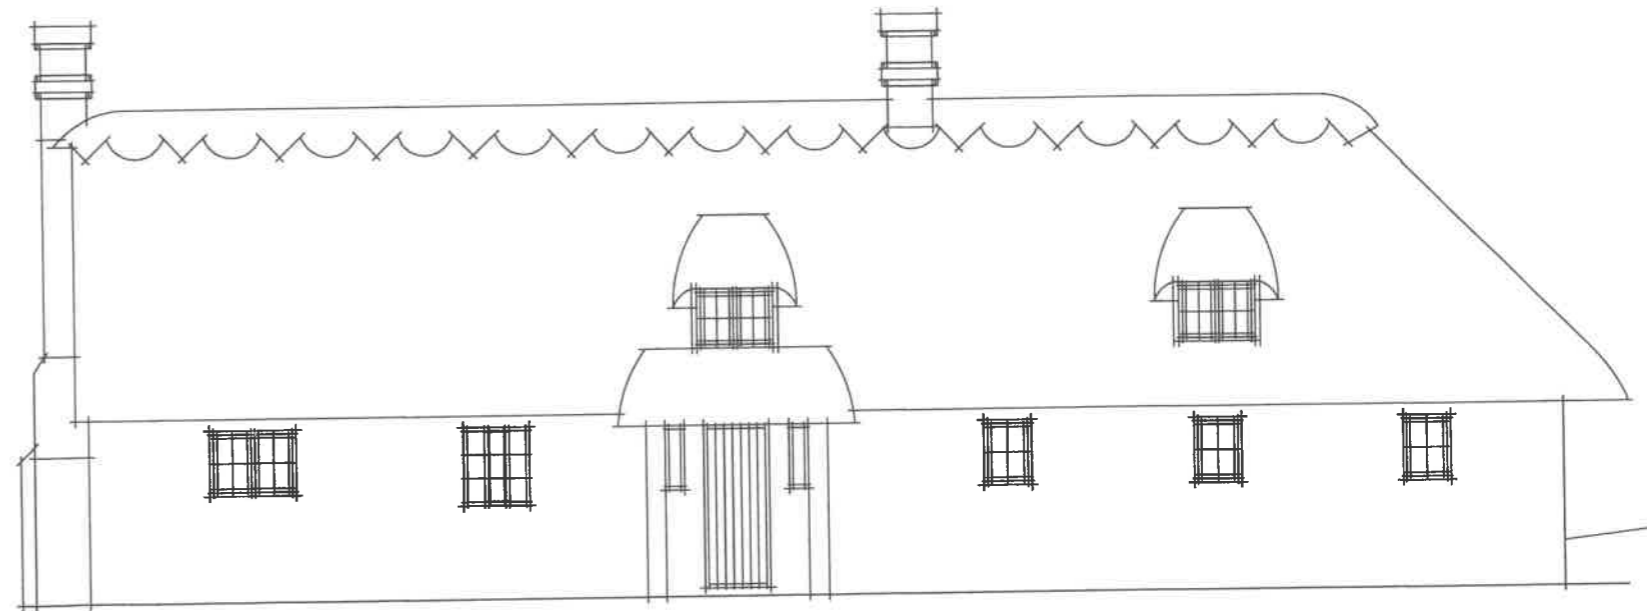

EAST
(FRONT)

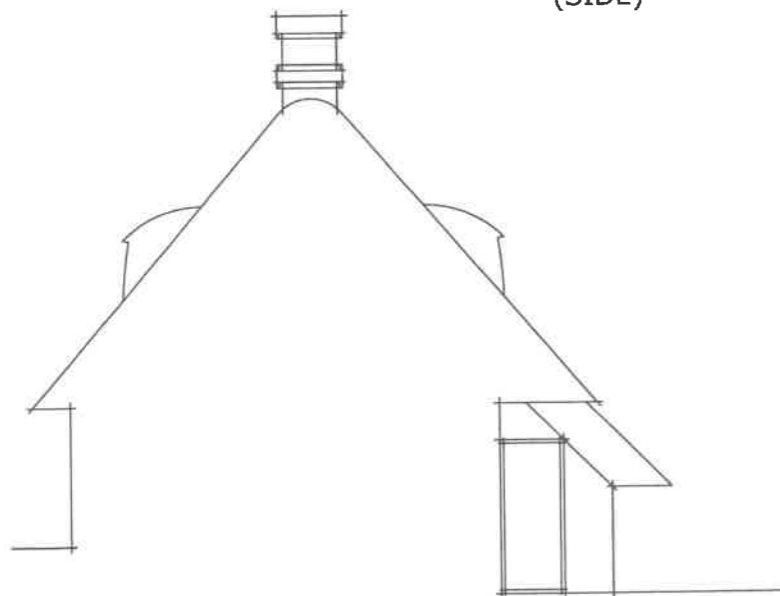

EXISTING ELEVATIONS (amended 6/6/22 to correct extension height)



ELM 001

RECEIVED - 7 MAR 2022