



Above: Location plan 1:5000
 Below: Location plan 1:2500

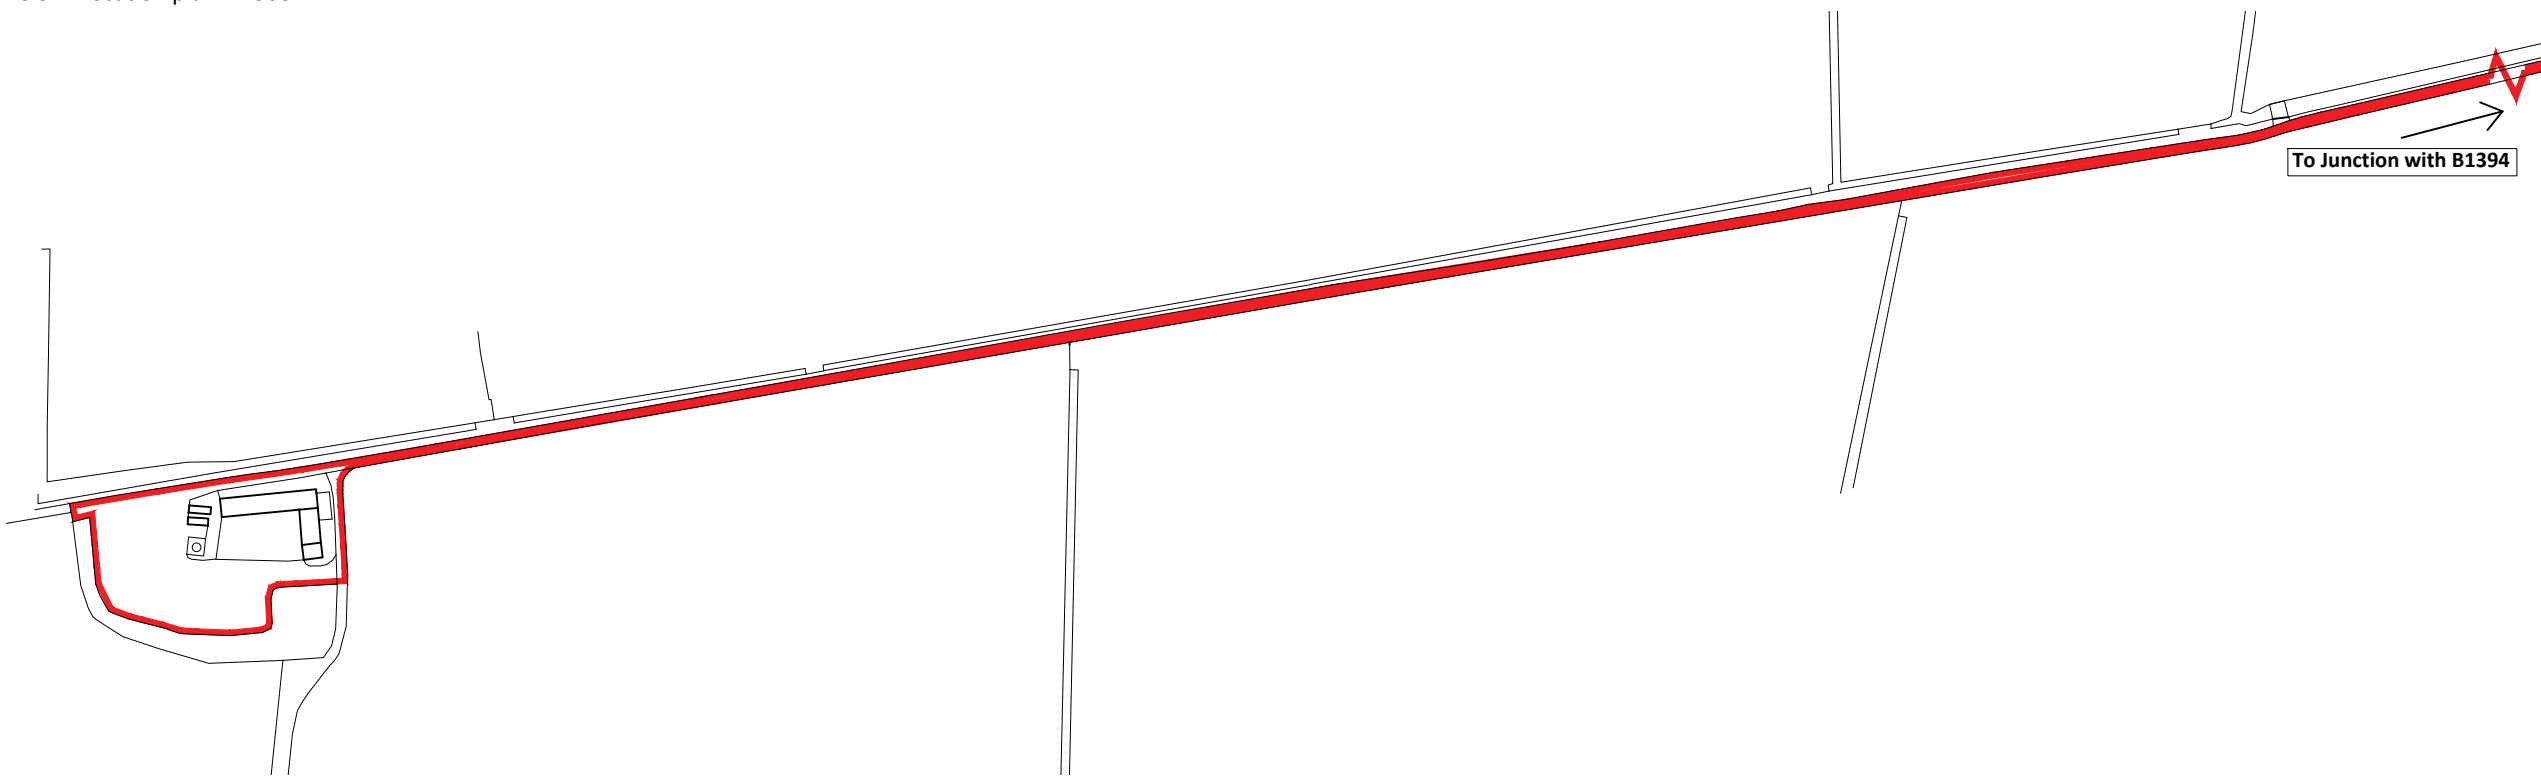

Notes
Copyright
 © Robert Doughty Consultancy Limited.
 All rights described in the Copyright, Designs and Patents Act 1988 have been asserted.
Ordnance Survey Map
 © Crown Copyright. OS Licence No: AR 100010613.

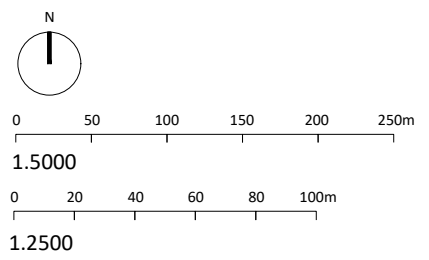

Rev	Description	Date
-----	-------------	------

rdc
 Robert Doughty
 Consultancy
 32 High Street, Helpringham
 Sleaford, Lincolnshire, NG34 0RA
 Tel: 01529 421646
 Email: admin@rdc-landplan.co.uk
 Web: www.rdc-landplan.co.uk

Client
 Robert Watts Ltd

Project
 Thorpe Latimer
 Farm Development

Drawing
 Location Plan

Scale @ A3 As shown	Date 09/02/23
-------------------------------	-------------------------

Drawn By WW	Checked By RJCD
-----------------------	---------------------------

Job Number 786-7	Status PL	Purpose of Issue Planning
----------------------------	---------------------	-------------------------------------

Drawing No. 786-7_PL_LP01	Rev -
-------------------------------------	-----------------