


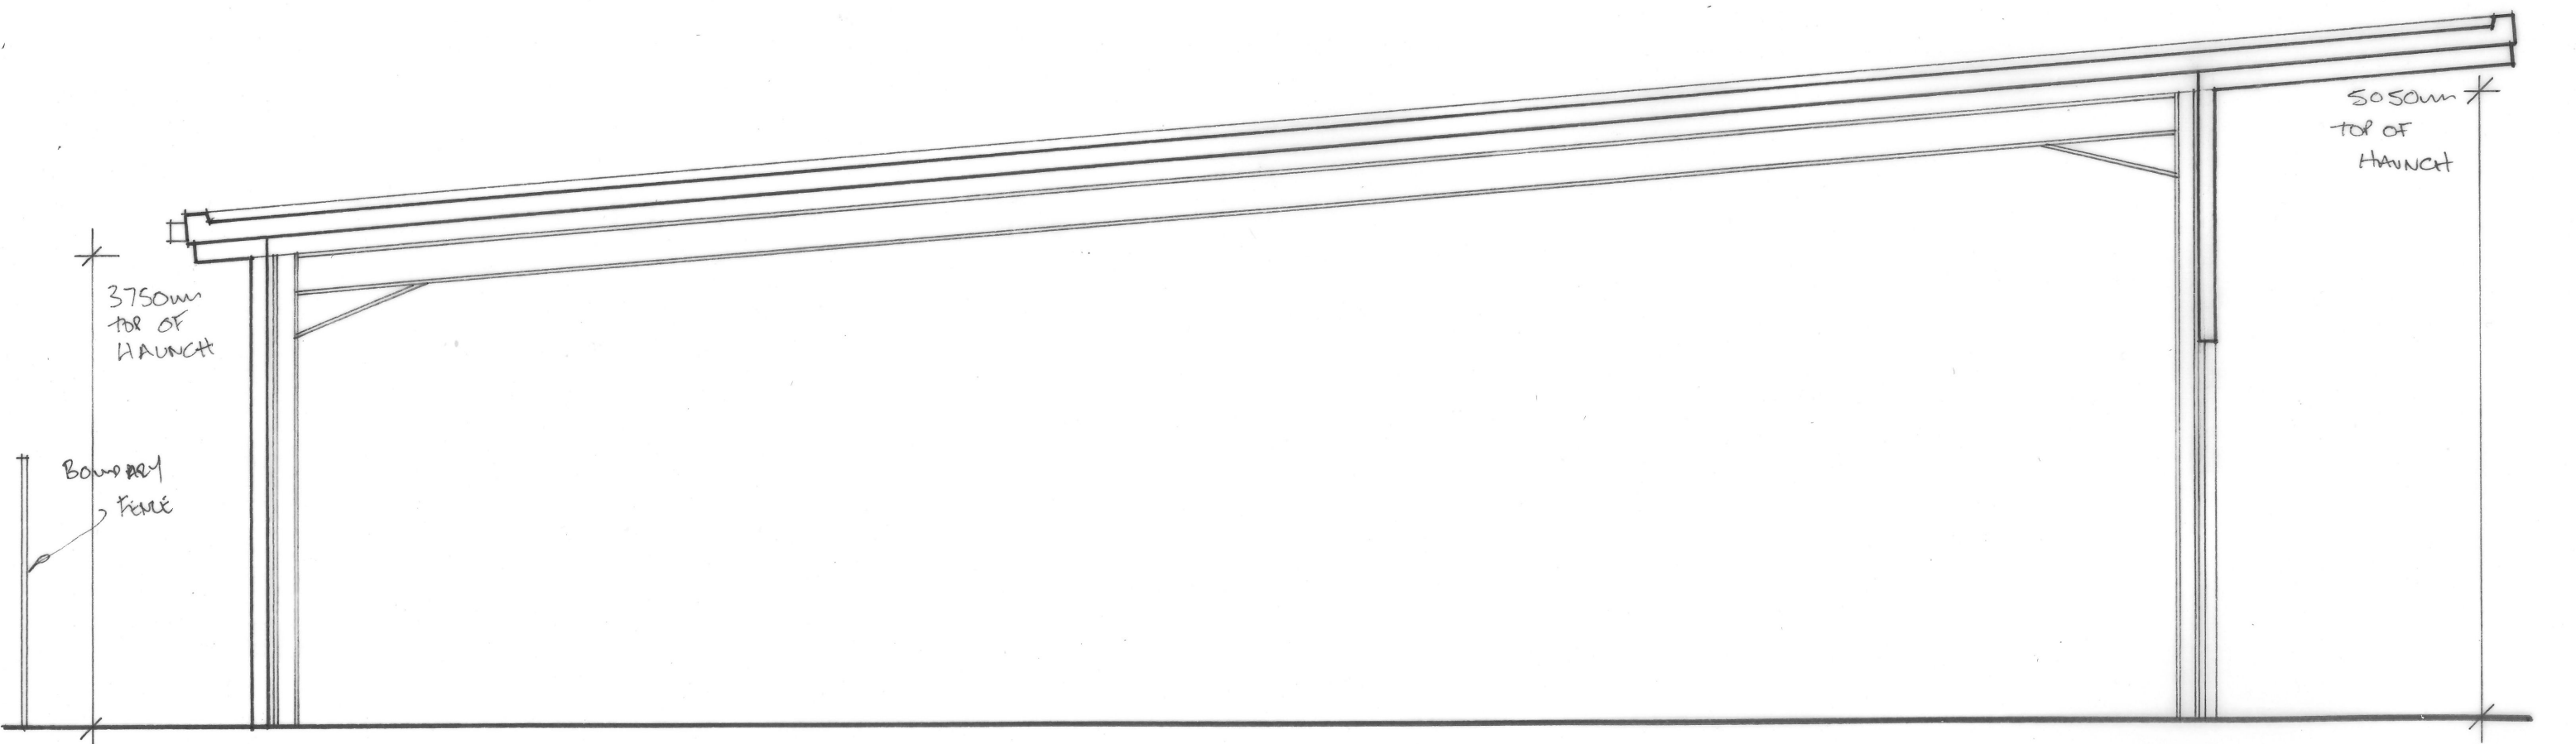

EXISTING GABLE ELEVATION 1:50



EXISTING SECTION 1:50