

22.109


♀ PARTY WALL

03.



EXISTING FRONT ELEVATION 1:5

♀ PARTY WALL

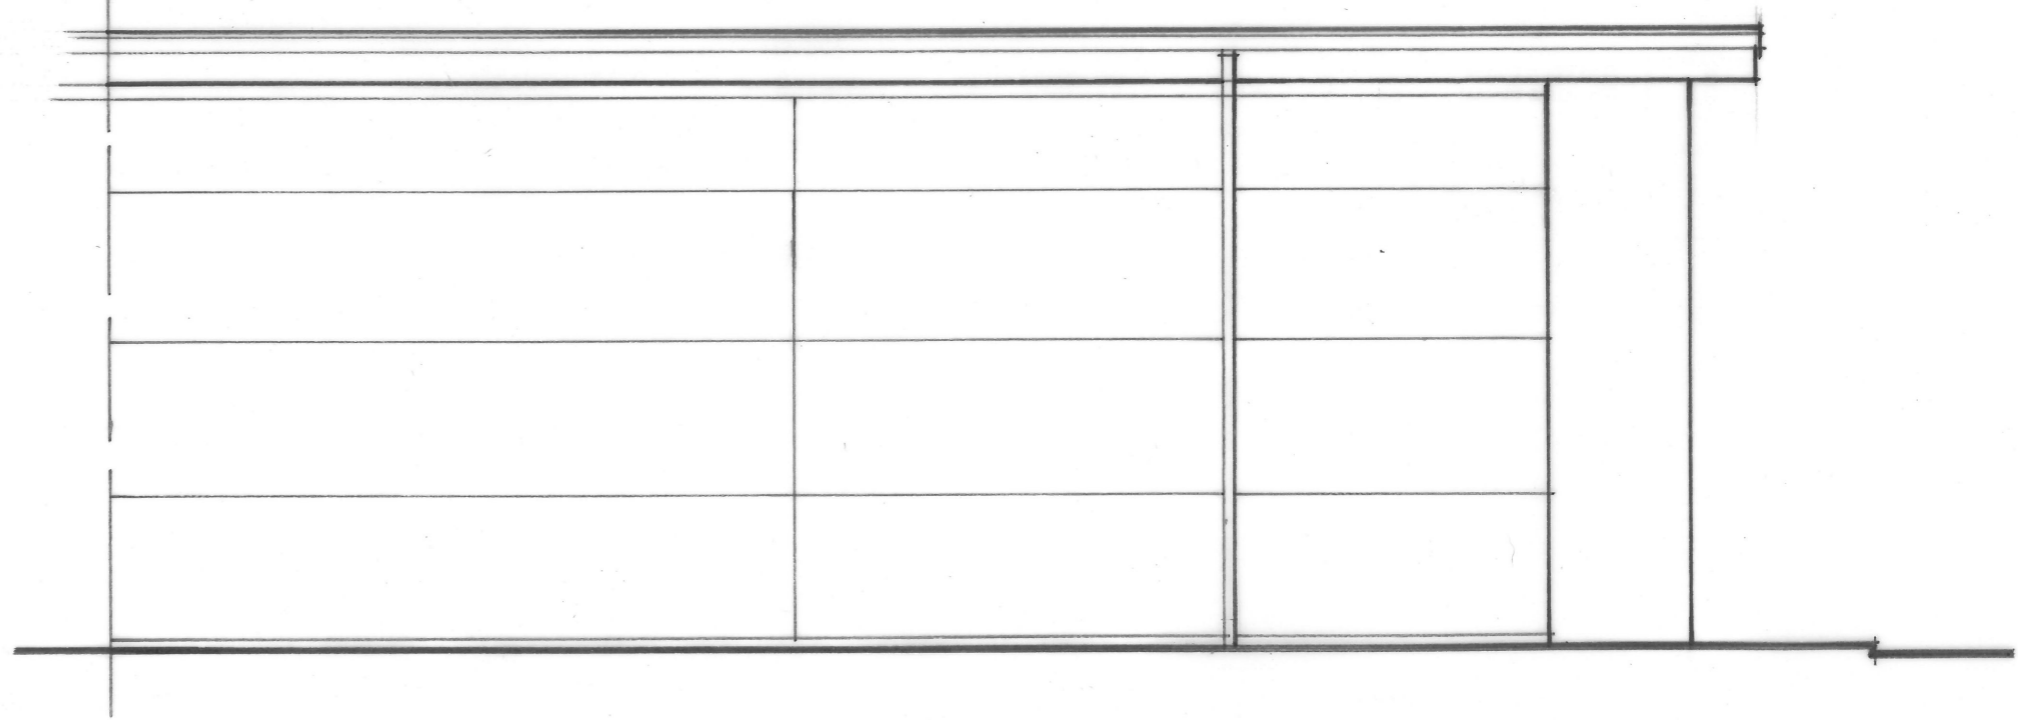

EXISTING REAR ELEVATION 1:50