


PROPOSED GABLE ELEVATION 1:50  
(SHOWING SIGNAGE)

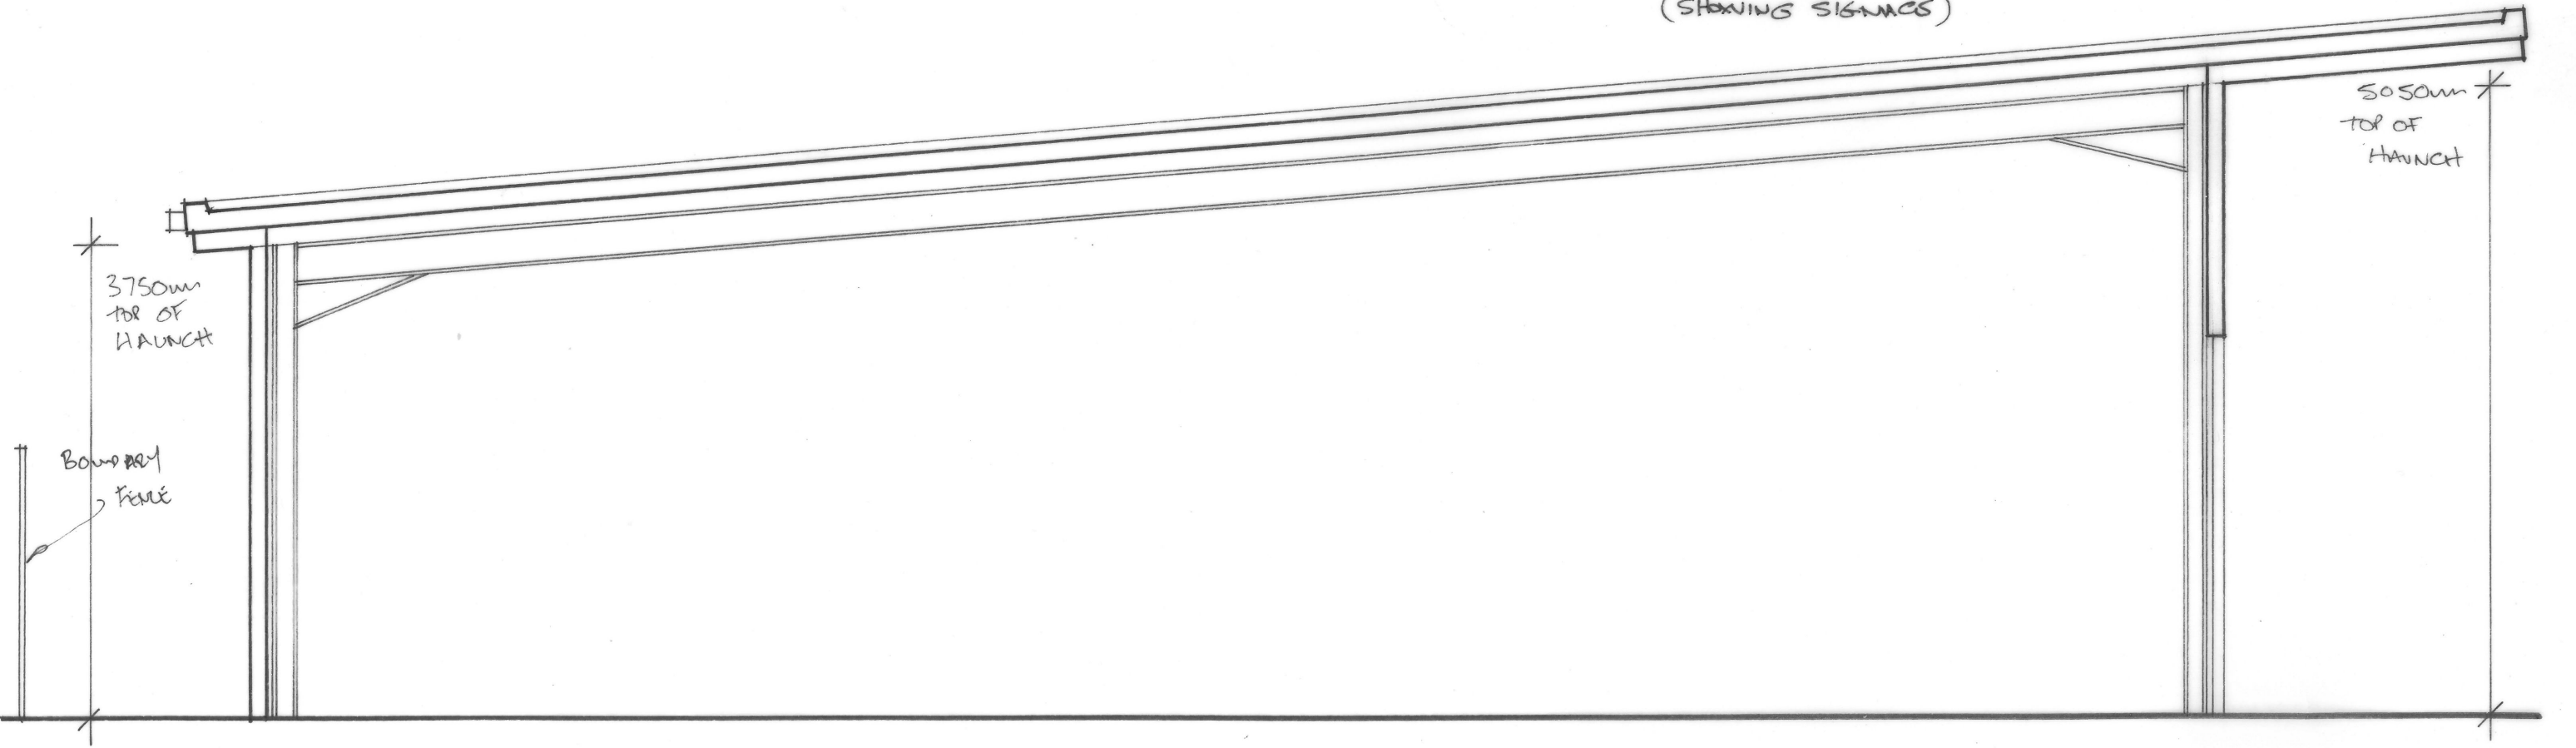

EXISTING SECTION 1:50