


Block Plan (Existing) 1:200

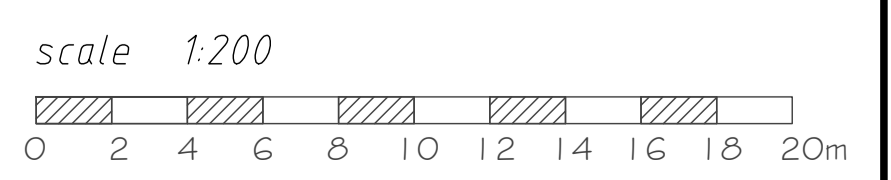

Rev: 8.3.23 title revised

Tharbes Barns,
Rook End, High Wycombe,
Herts. CP12 0LL

Existing Block Plan

SCALE 1:200 @ A0 DWG No: 1907 20A

DONALD PURKISS
ARCHITECTS

AS ABOVE PROJECT
SARAH WATSON, PROJECT LEAD
TEL: 01797 500611
E: sarah@donaldpurkiss.co.uk

Copyright - Donald Purkiss and Associates