
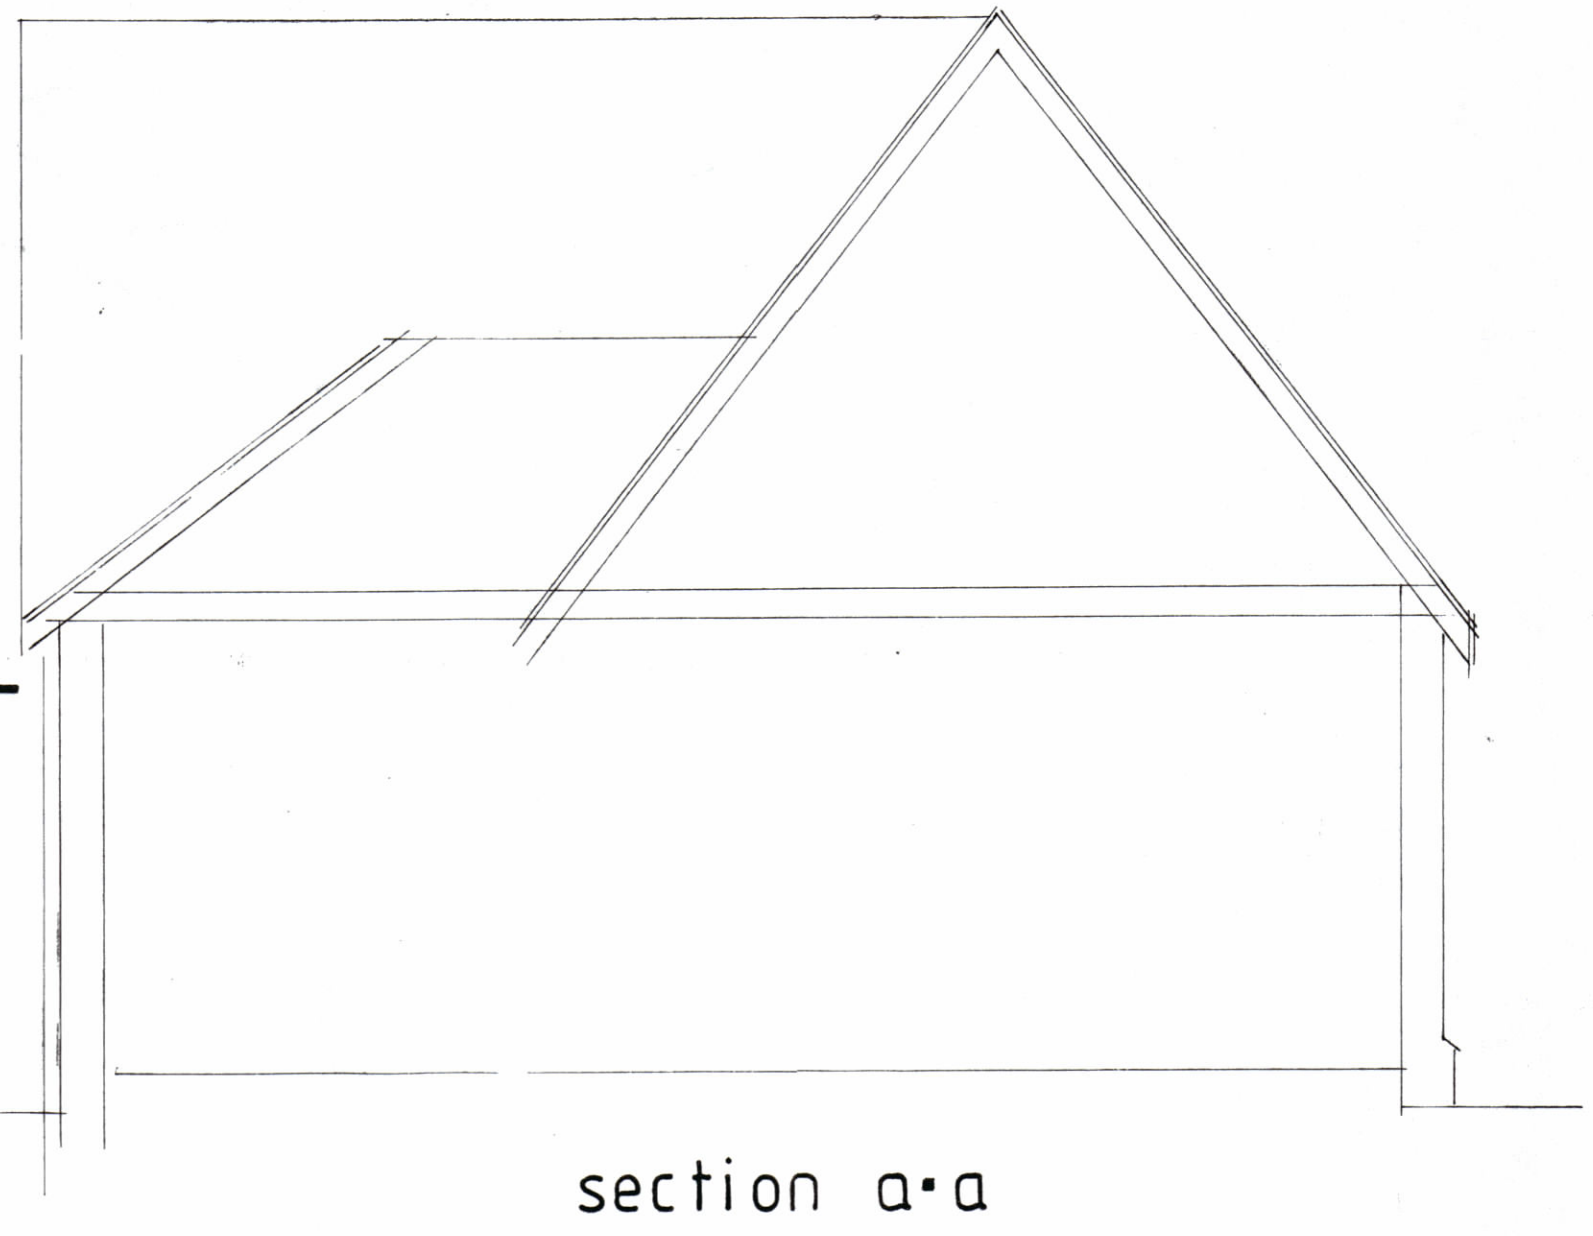


scale 1:50-1:100

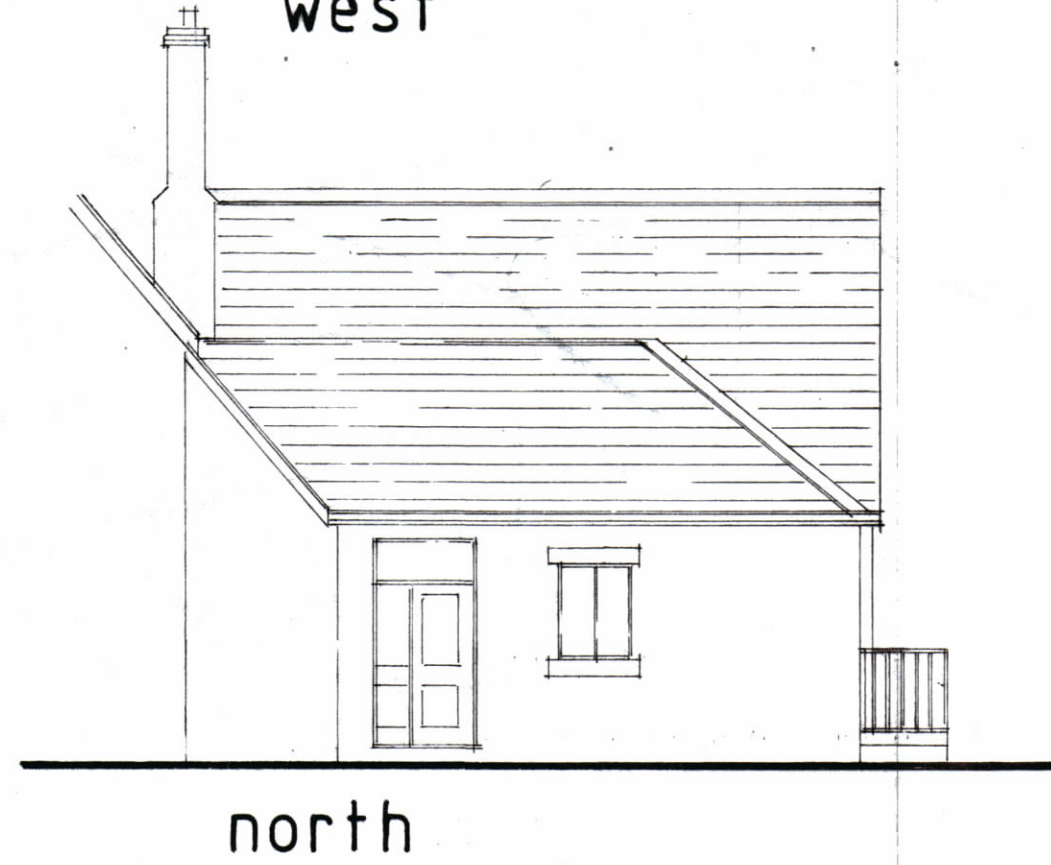

as existing

'THE SURGERY', OVERTON ROAD, ST. MARTINS, OSWESTRY.
SY11 3AR