
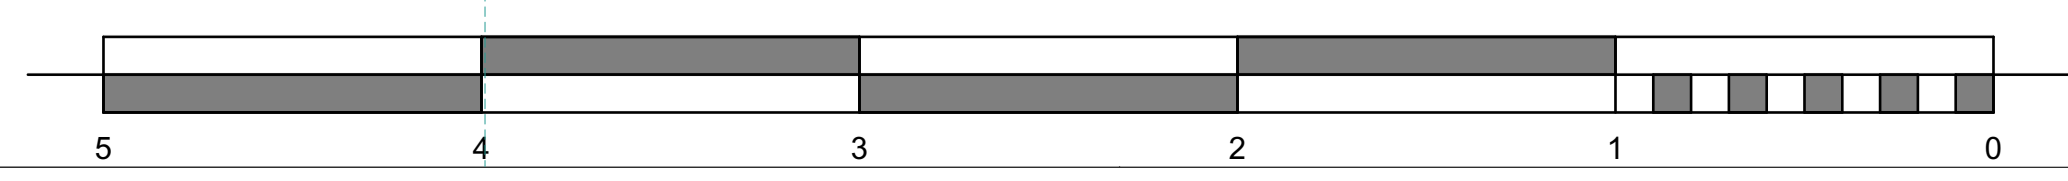


Structural: Fiber Posts to Support 1st Floor Structure as AT.1XX
8,234

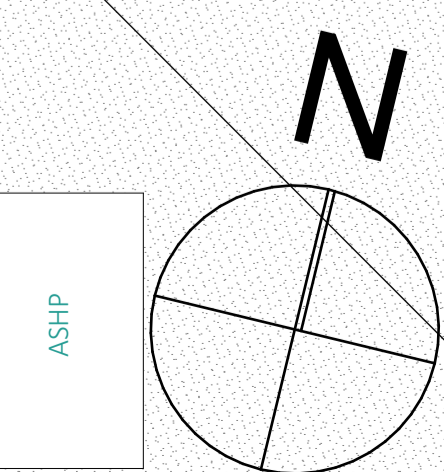

CROFT
design collective
info@croftdesigncollective.co.uk
01144 895026
Project Number
1912WRK
Address:
Land North East of Maudlin Farm,
The Guildens, Warkworth,
Northumberland, NE65 0WR

- Notes:
- Do not scale from this drawing, work to figured dimensions only
 - All information is to be checked on site for accuracy
 - Report any discrepancies or omissions to Croft Design Collective
 - Unless noted, changes made to the design intent on site have not been incorporated into this drawing
 - Unless noted, information on this drawing is intended as 'design intent' and not to be used for Construction

Rev	Description	Date
A	Issued to Clients, Issued to External Consultants, Issued to Pre-Fabrication Contractor	20/05/2022
B	Issued for Pricing	15/07/2022
C	Issued to External Contractors	11/10/2022

Drawing Title		Plot 2 GA Plan: Level 00
Drawing Status		Technical Design
Drawn By	Checked By	JK EW
Scale (@A1)	Date	1:20 May 2022
Drawing no.	Rev	AT.120 c