


# CROSSWAYS - DAMERHAM



Ordnance Survey, (c) Crown Copyright 2023. All rights reserved. Licence number 100022432

**LOCATION PLAN** 1:1250 SCALE

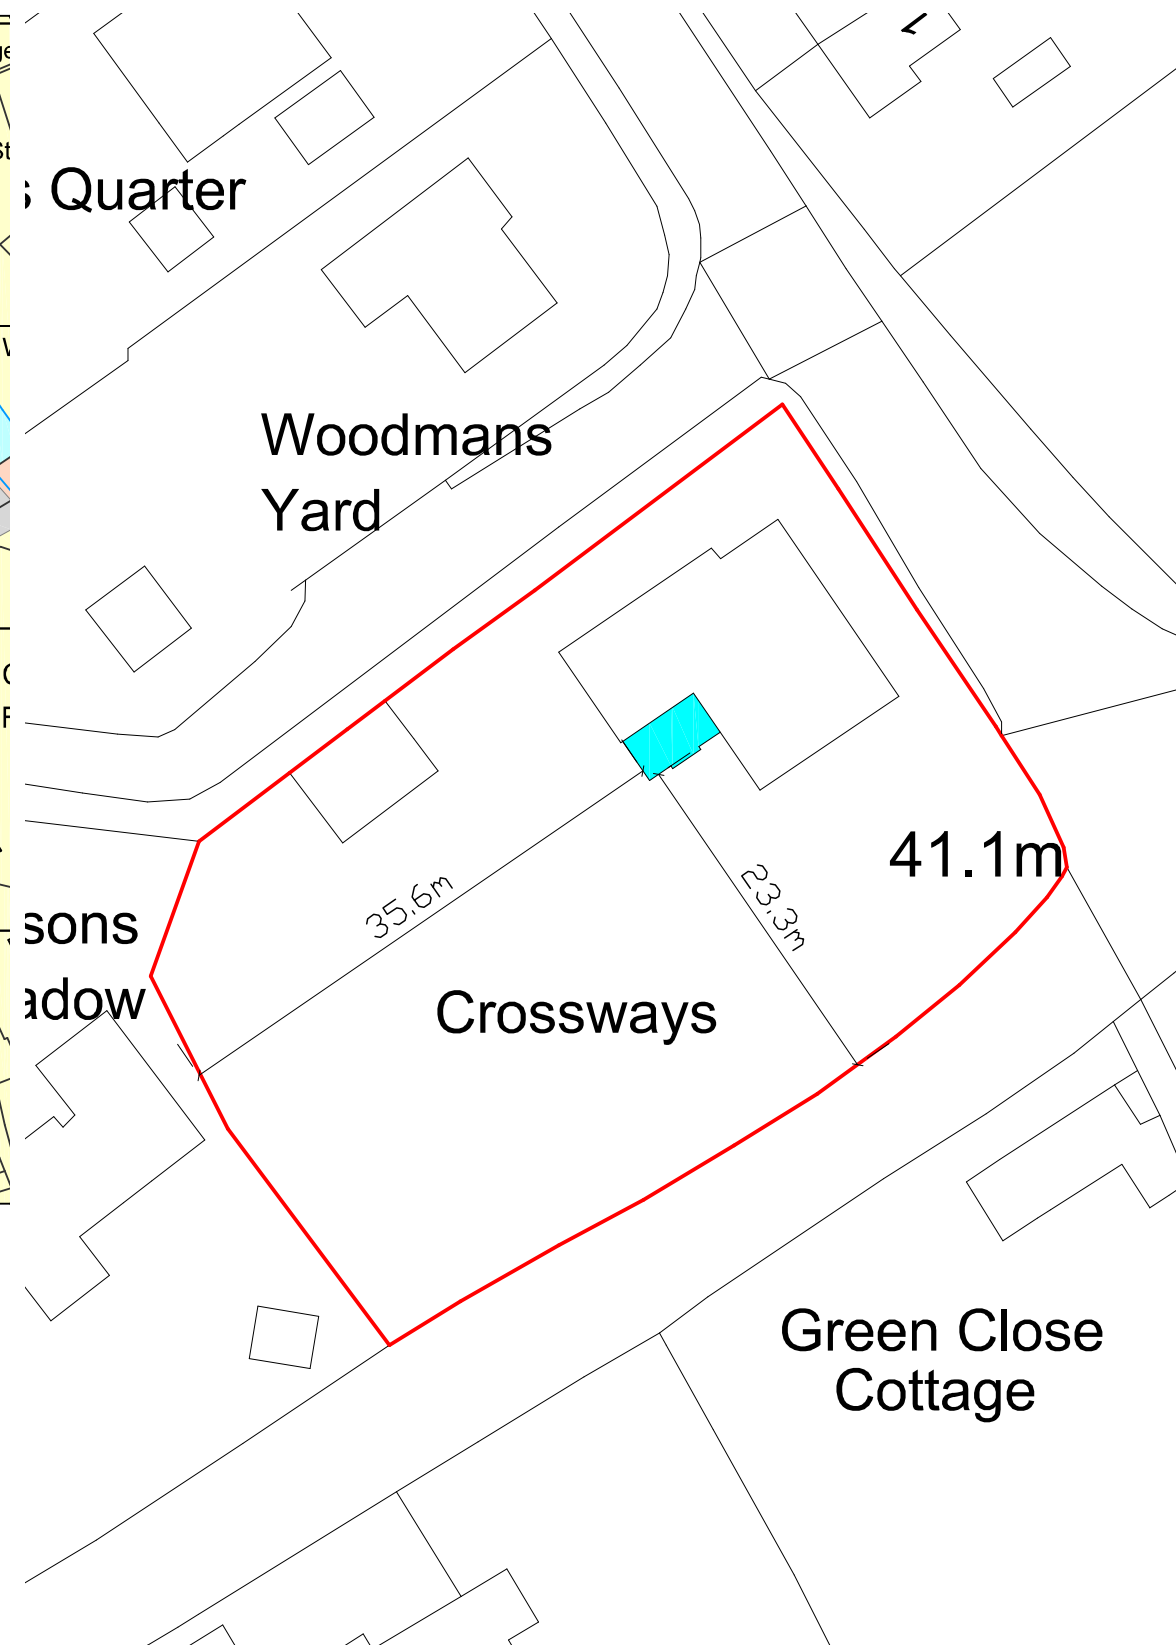


**BLOCK PLAN** 1:500 SCALE



Notes:

**A3**

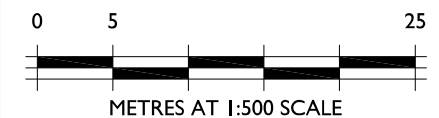

THIS DRAWING IS THE COPYRIGHT OF FAVONIUS ARCHITECTS IT MAY NOT BE COPIED, ALTERED OR REPRODUCED IN ANY WAY WITHOUT THEIR WRITTEN AUTHORITY. DIMENSIONS MUST BE CHECKED ON SITE AND NOT SCALED FROM THIS DRAWING.

**CROSSWAYS  
DAMERHAM  
SINGLE STOREY REAR EXTENSION**

**LOCATION PLAN  
& BLOCK PLAN**

**DWG No: 1117-20-03**  
DATE: FEB 2023      SCALE: 1:1250/500



Tel: 01722 412 391      www.favonius.co.uk  
Wyndham House, 65 The Close, Salisbury, Wiltshire SP1 2EN

**PLANNING APPLICATION**