


Detail  
Top View Interior Door  
1:2




Detail  
Board Groove Detail Interior Door  
1:1



Detail  
Front Side Interior Door  
1:5

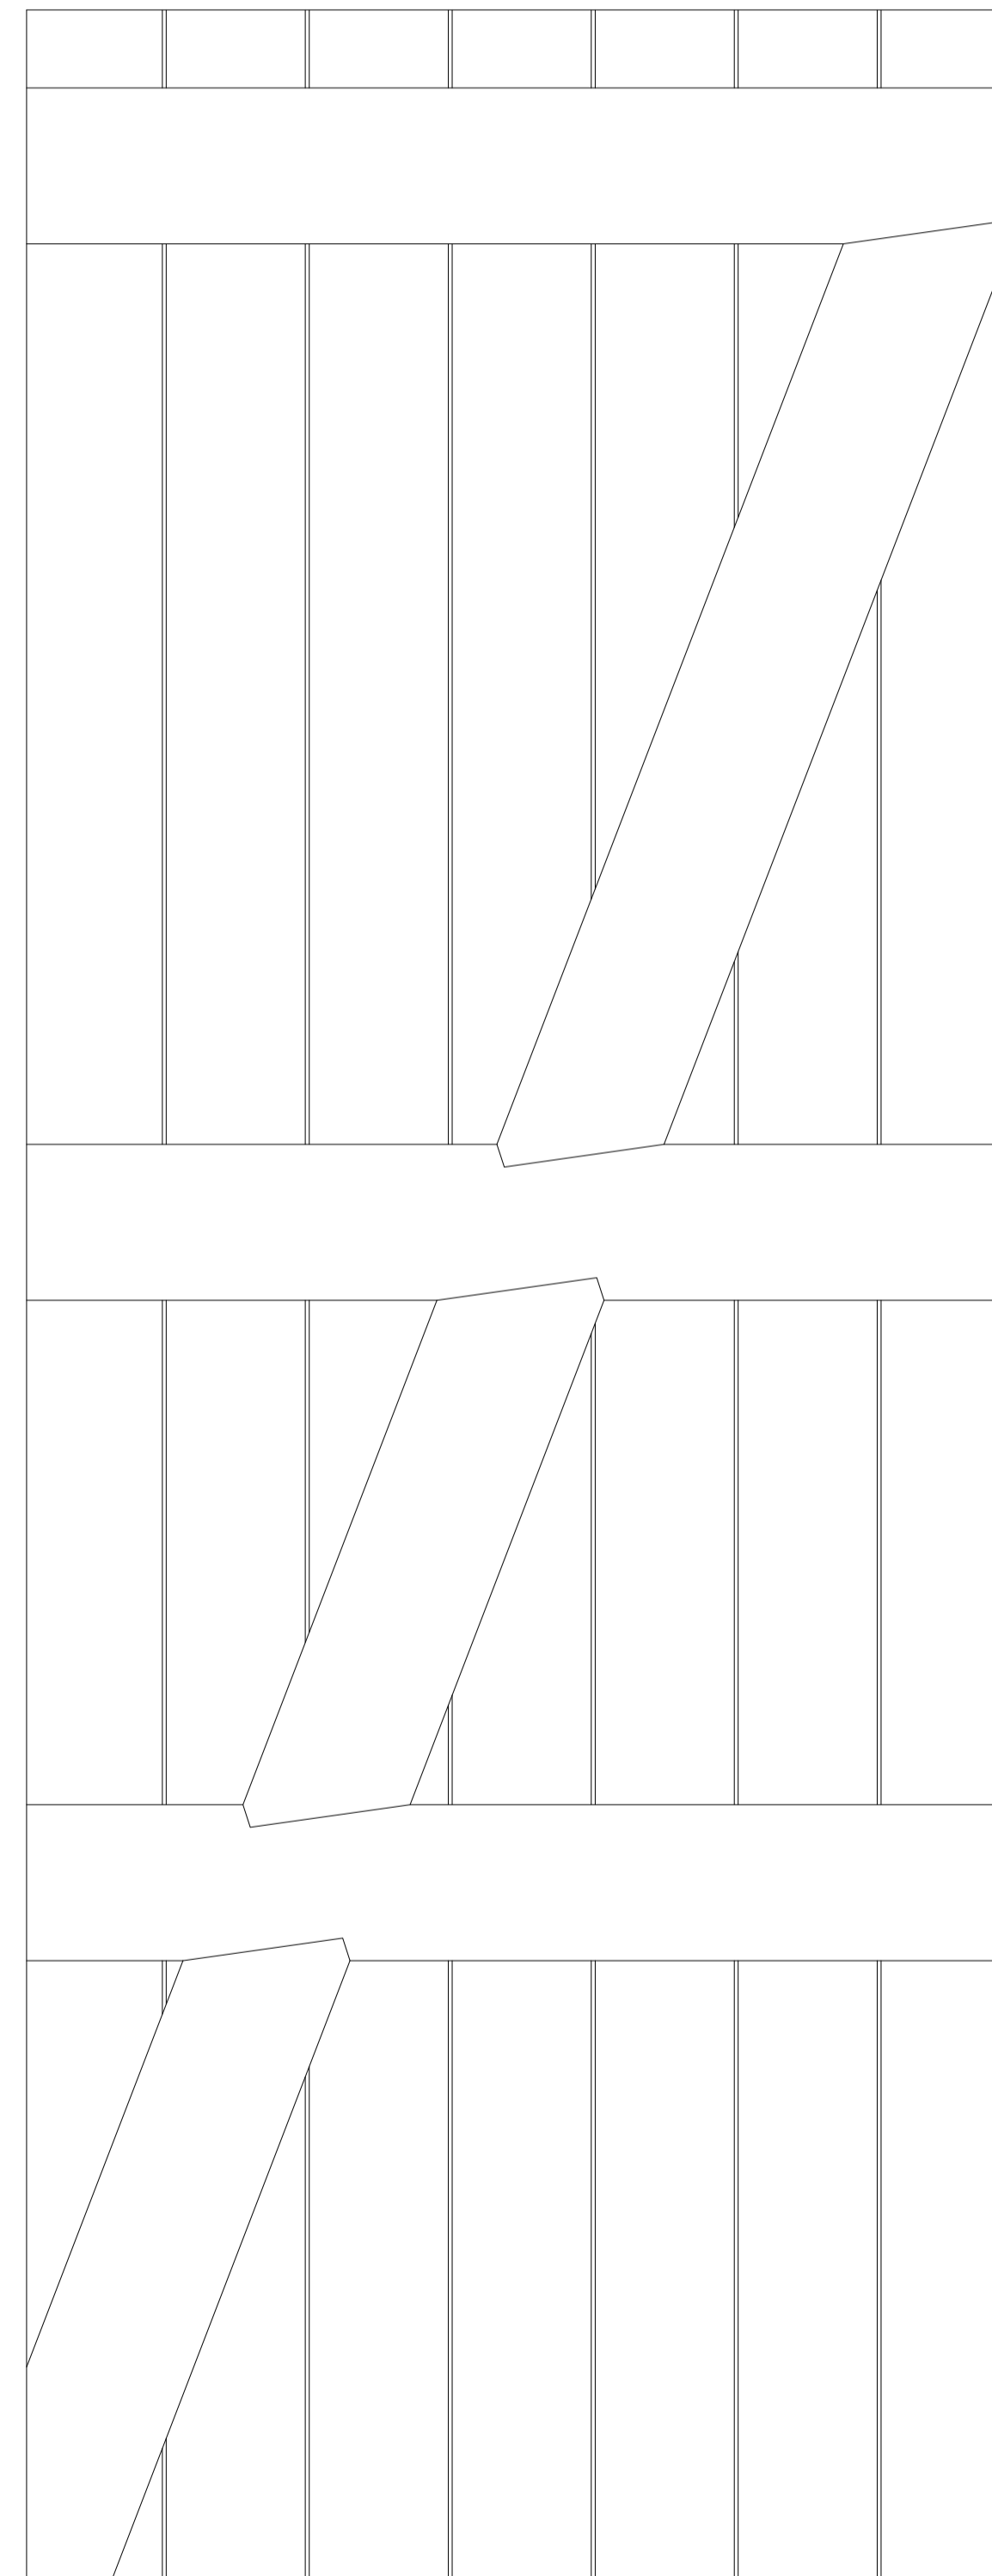

Detail  
Rear Side Interior Door  
1:5

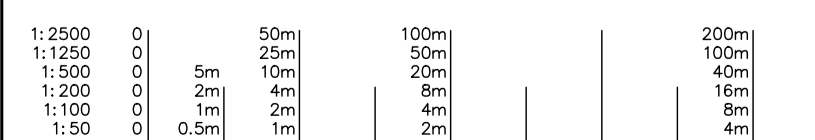

Notes:

All dimensions and details should be checked on site prior to commencement of work by the Client or Contractor.  
Seven Nine Design Services retain copyright of design, scheme and ownership of the drawings.  
Drawings should be read in conjunction with structural engineer's drawings and information.  
All works are to comply with current regulations, British & European Standards.  
Before works commence it is the responsibility of the home owner to serve party wall notices to all neighbours, where applicable.  
All drawings are to be read in conjunction with Structural Engineer's Notes & Calculations, Structural Engineer's Notes, Calculations and Drawings override Seven Nine Design Services.  
When printing PDF's it is the responsibility of the user to verify that the resulting prints are to the correct scale on the correct sized sheet and that scale bars measure correctly.



'The Drawing Room'  
3 Orchard Drive,  
Standon, Ware,  
Herts,  
SG11 1XD.  
07958 391 734  
ds@79ds.co.uk  
www.79ds.co.uk

Client	Removed for GDPR
Site Address	102 Town lane, Benington, Herts, SG2 7BT
Project Description	Two Storey Rear Extension & New Roof Dormer
Drawing Title	Interior Door Details
Drawn	D.S.
Sheet Size	A1
Scale	1:5, 1:2, 1:1
Drawing Number	230309.04
Date	March 2023