


Notes:
 All dimensions are to structural elements/openings, not finished surface, unless otherwise stated.

©Crown Copyright and database rights 2020 OS Licence no. 100019980

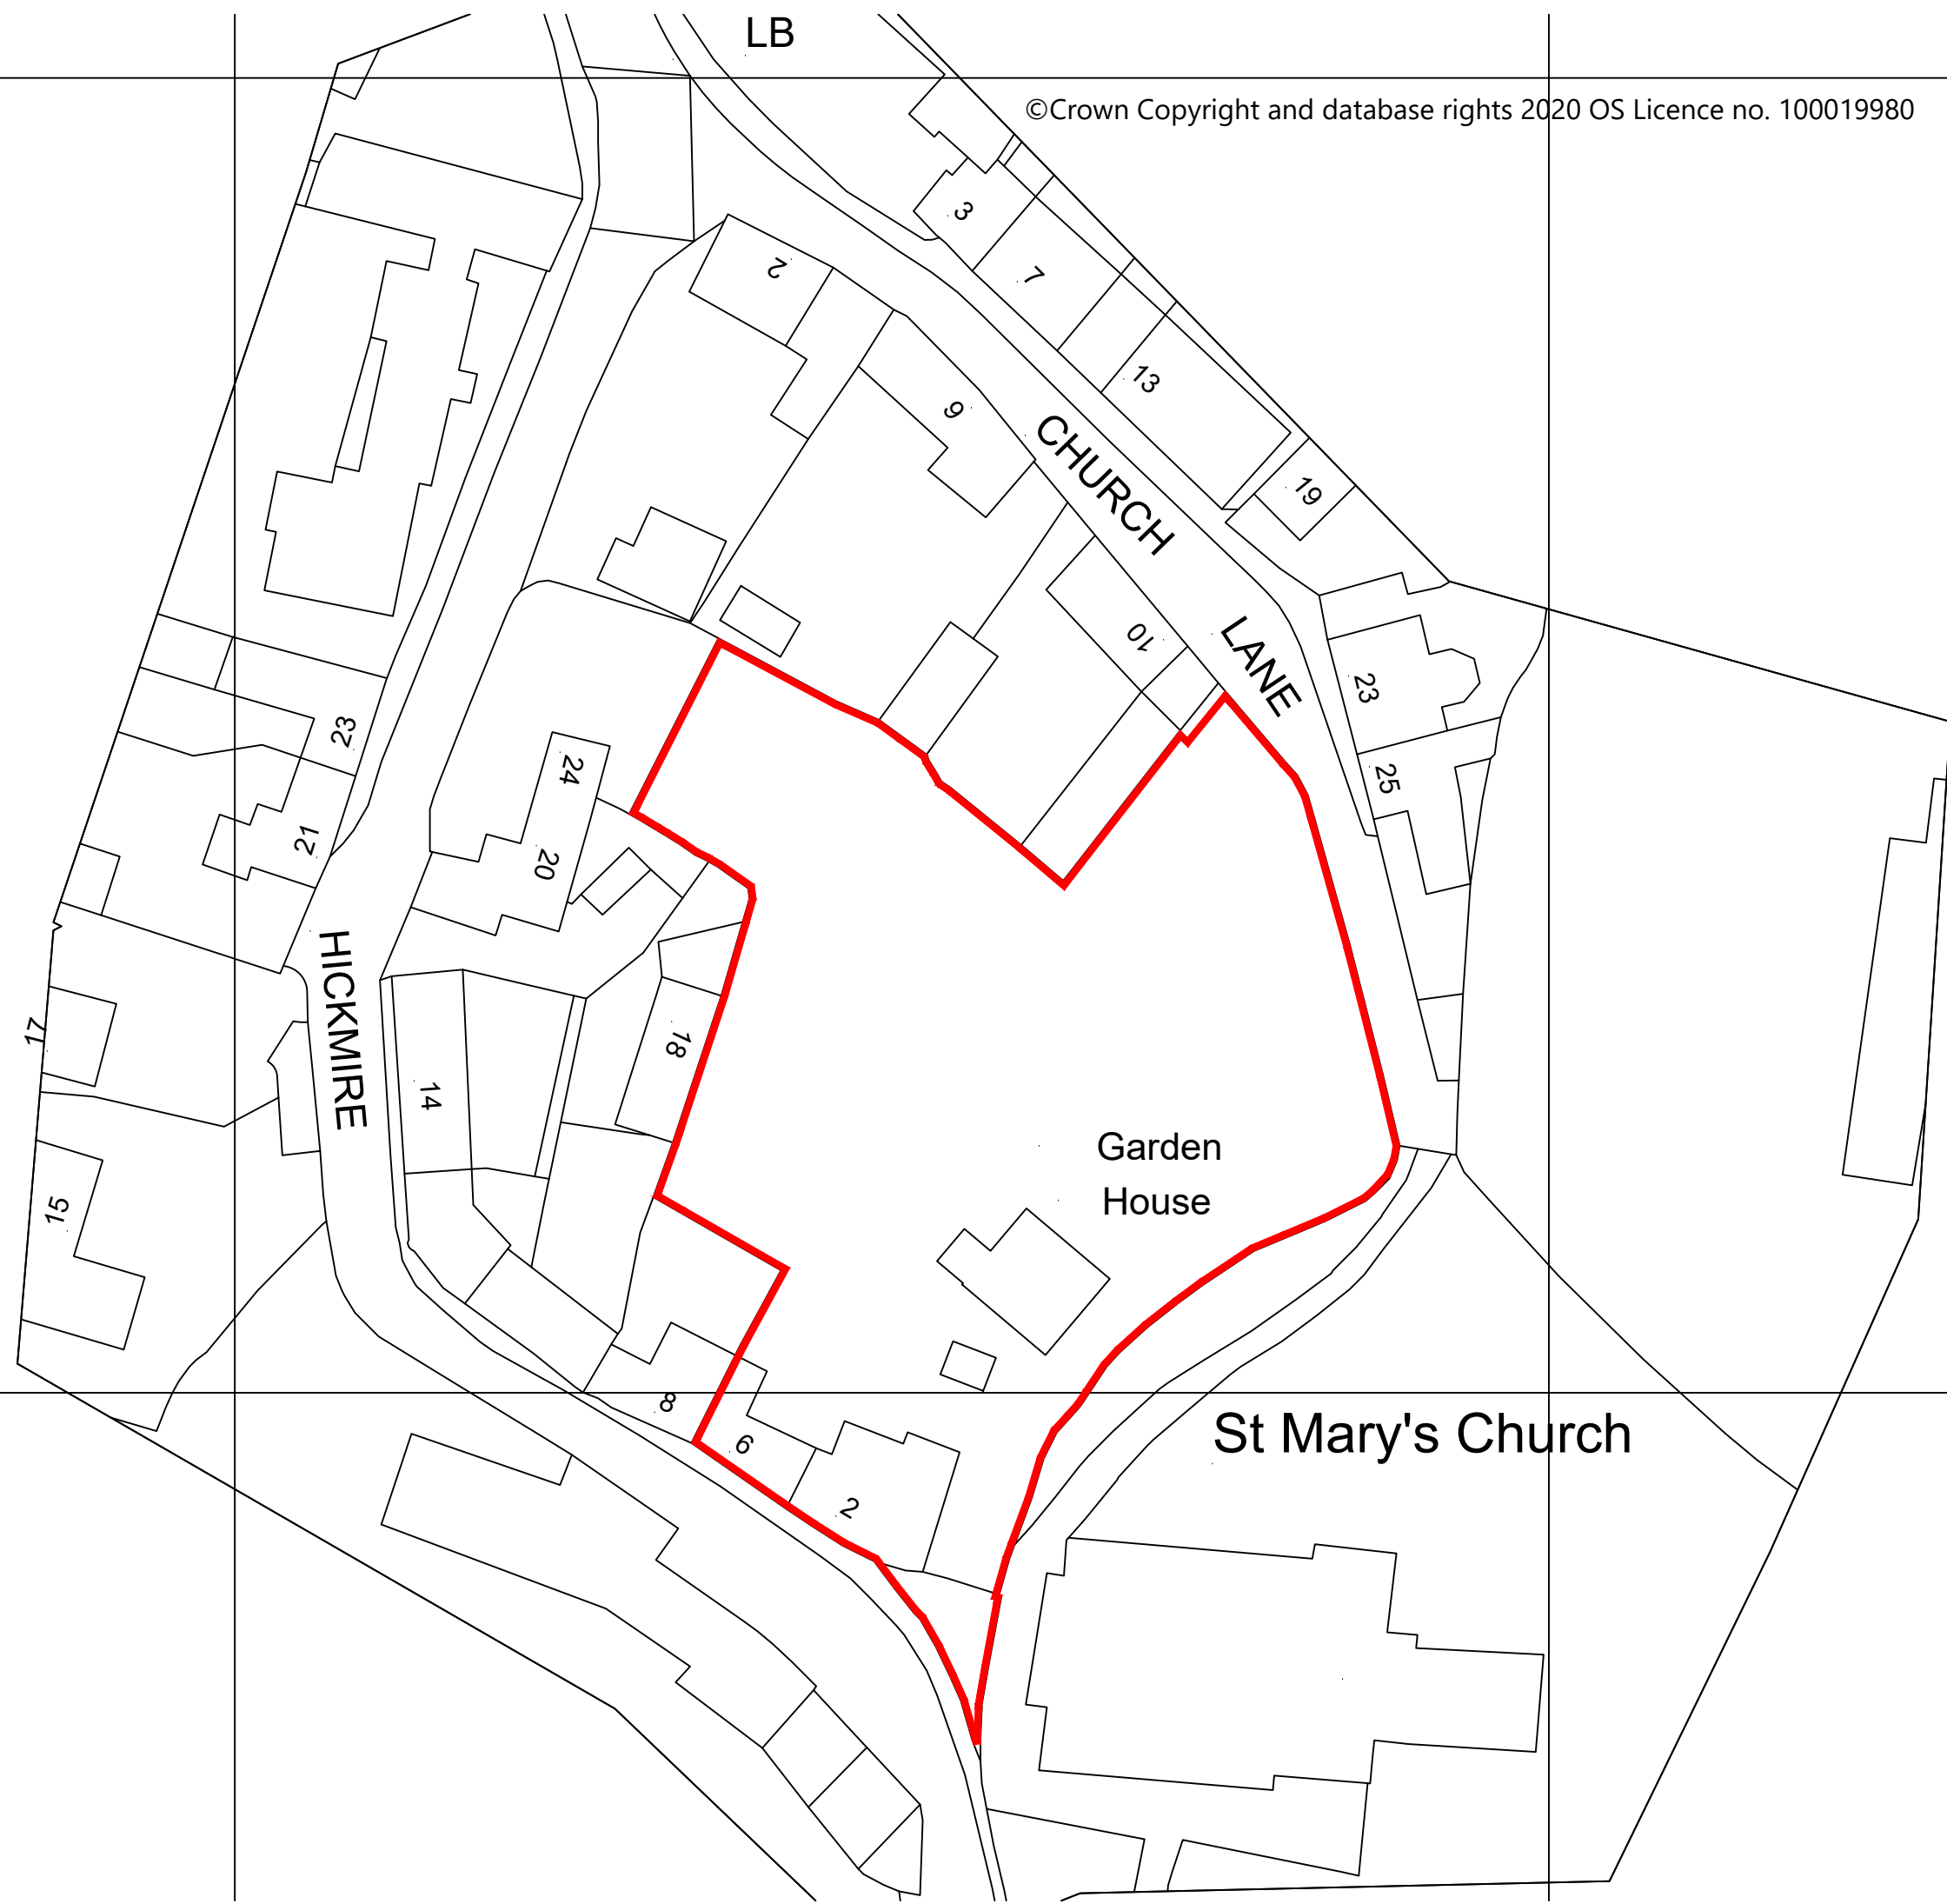

Rev	Date	Details	Drawn	Checked
02	13.03.2023	Boundary Corrected	NRS	NRS
01	14.02.2023	Initial Scheme	NRS	NRS

SCROXTON & PARTNERS

Northampton - 01933 698 001
 northampton@scroxtonandpartners.co.uk
 London - 0203 745 8018
 london@scroxtonandpartners.co.uk

Client:
 Mr & Mrs Colton

Project Name:
 Garden House Extension

Site Address:
 Garden House
 Hickmire
 Wollaston

Drawing Number:
 1277 SAP 00 00 GA A 00001 SO 02

Drawing Title:
 Existing Site Location Plan

Project Lead:
 NRS

Stage:
 02

Project Phase:
 00

Scale:
 1:500

Paper:
 A3

Volume:
 1m 2m 3m 4m

Only figure dimensions are to be taken from this drawing. All dimensions are to be checked on site before any work is put in hand. If in doubt, ask. This drawing must be read in conjunction with all other relevant project drawings, which have been issued in accordance with the contract documents. No liability is accepted for any loss or damage arising from the use of this drawing. © Copyright Scroxton & Partners

