

NOTES

Do not scale from this drawing electronically or manually, use written dimensions only.

All dimensions are in millimeters unless stated otherwise.

This drawing is produced for use in this project only and may not be used for any other purpose. Lanproservices Ltd. accept no liability for the use of this drawing other than the purpose for which it was intended in connection with this project as recorded on the title fields 'Purpose for Issue' and 'Drawing Status Code'.

This drawing may not be reproduced in any form without prior written agreement of Lanproservices Ltd.

© Crown copyright and database rights 2017.

Ordnance Survey Licence Number 0100031673

CDM 2015

The Construction (Design and Management) Regulations 2015 (CDM 2015) makes a distinction between domestic and commercial clients and outlines the duties you, as client, have under Health and Safety Law (HSE).

These duties can be found at:

<http://www.hse.gov.uk/construction/cdm/2015/responsibilities.htm>


It is your responsibility as client to make yourself aware of your role within CDM 2015 and act accordingly.

**Wadham & Mansfield House
Woodlands Way
B37 6RU & B37 6RT**

Site Area: 795m²

Key

- Site ownership boundary
- Site application boundary

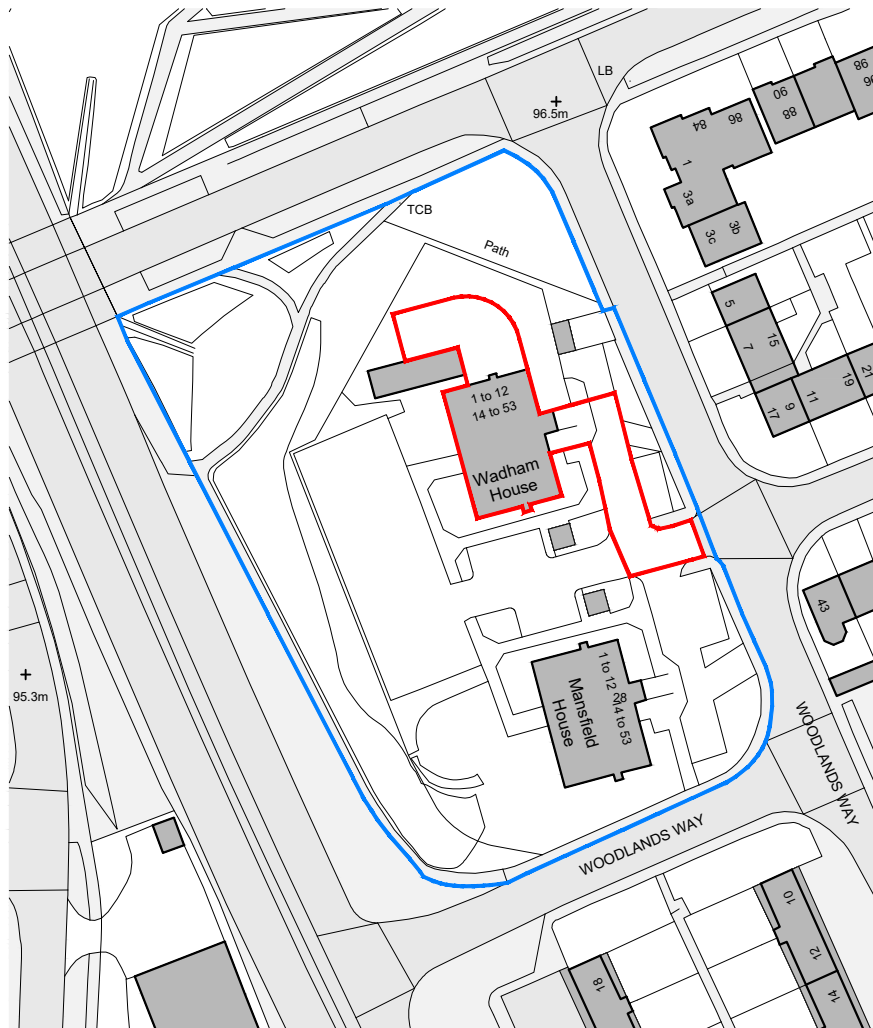

Location Plan 1:1250 @ A4

10 0 10 20 30 40 50 100m



1:1250



| | |
|--|------------|
| PURPOSE OF ISSUE PL - For Planning Submission | RIBA STAGE |
|--|------------|

| |
|--|
| DRAWING STATUS S2 - Fit for Information |
|--|

| |
|---|
| PROJECT TITLE Solihull Community Housing |
|---|

| |
|----------------------|
| CLIENT Dodd Group |
|----------------------|

| | |
|--|----------------------|
| DRAWING TITLE Site Location Plan (Wadham & Mansfield House) | SCALE 1:1250 @ A4 |
|--|----------------------|

| | | | |
|------------------|----------------|------------------|-------------------|
| DATE May 2022 | DRAWN BY TH | CHECKED BY DS | APPROVED BY TP |
|------------------|----------------|------------------|-------------------|

| | | | |
|---------------------------|-------------------|-------------------------|----------|
| DRAWING NUMBER | | | |
| PROJECT NO 2749 | TYPE 00 | UNIQUE NO 015 | REVISION |



[Architecture and Urban Design]

Norwich Office: Brettingham House, 98 Pottergate, Norwich, NR2 1EQ
Tel 01603 631 319 www.lanproservices.co.uk