


GENTLE CURVE TO WALL AS PER SITE PLAN

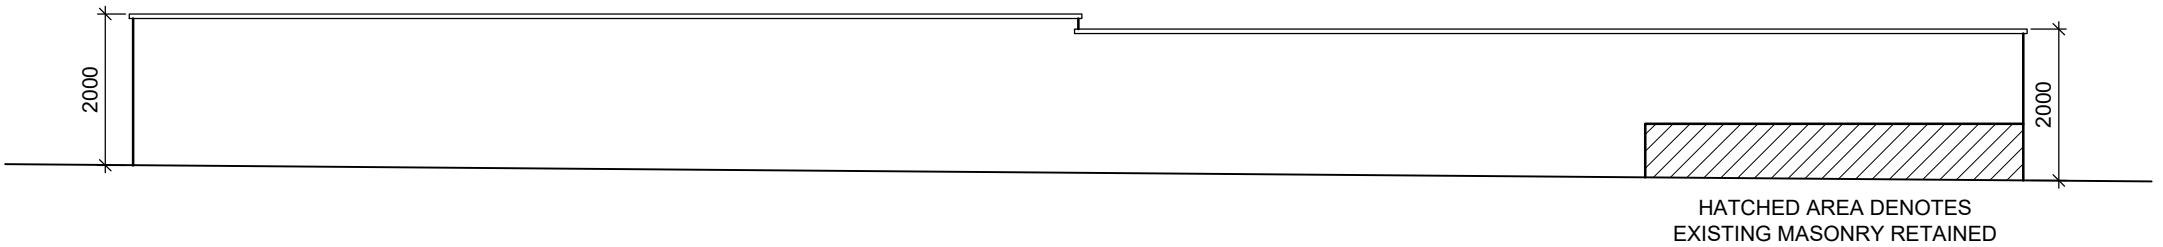

## EAST ELEVATION - 1:100

FROM THE HIGHWAY, LOOKING TOWARDS THE WALL

### NOTES

WALL HEIGHT TO BE BETWEEN 1800-2000mm  
STEPPING DOWN ALONG ITS LENGTH AS PER  
EXISTING TOPOGRAPHICAL LEVELS.

### PROPOSED MATERIALS & FINISHES

BLOCKWORK WALL FINISHED IN WHITE  
RENDER TOPPED WITH CONCRETE CAPPING.



OWNERSHIP BOUNDARY




EXTENT OF BOUNDARY WALL

BOUNDARY WALL TO;

MILL HOUSE  
11 MONKS END  
AYCLIFFE VILLAGE  
DL5 6LR

SCALE STATED @ A4

003 / 02 (02) 001 - DRAWINGS & INFORMATION

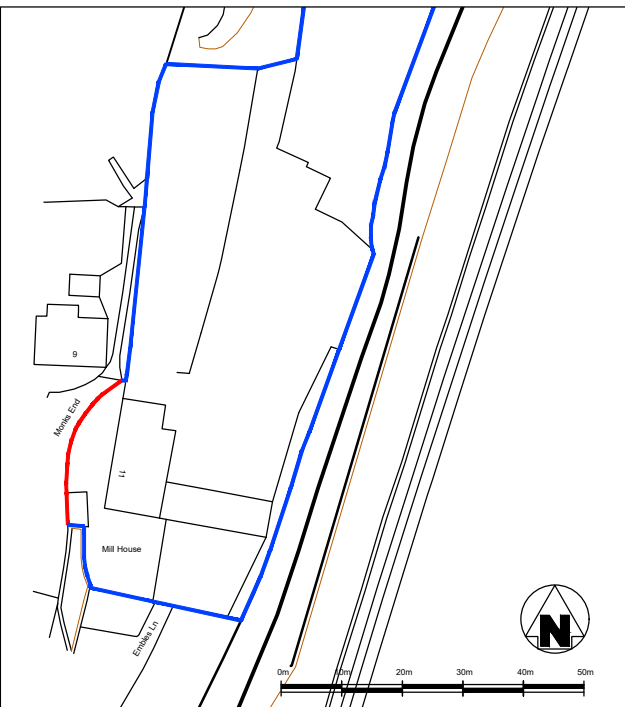

SITE LOCATION PLAN 1:1250