


site location plan
1:1250



existing site block plan
1:500

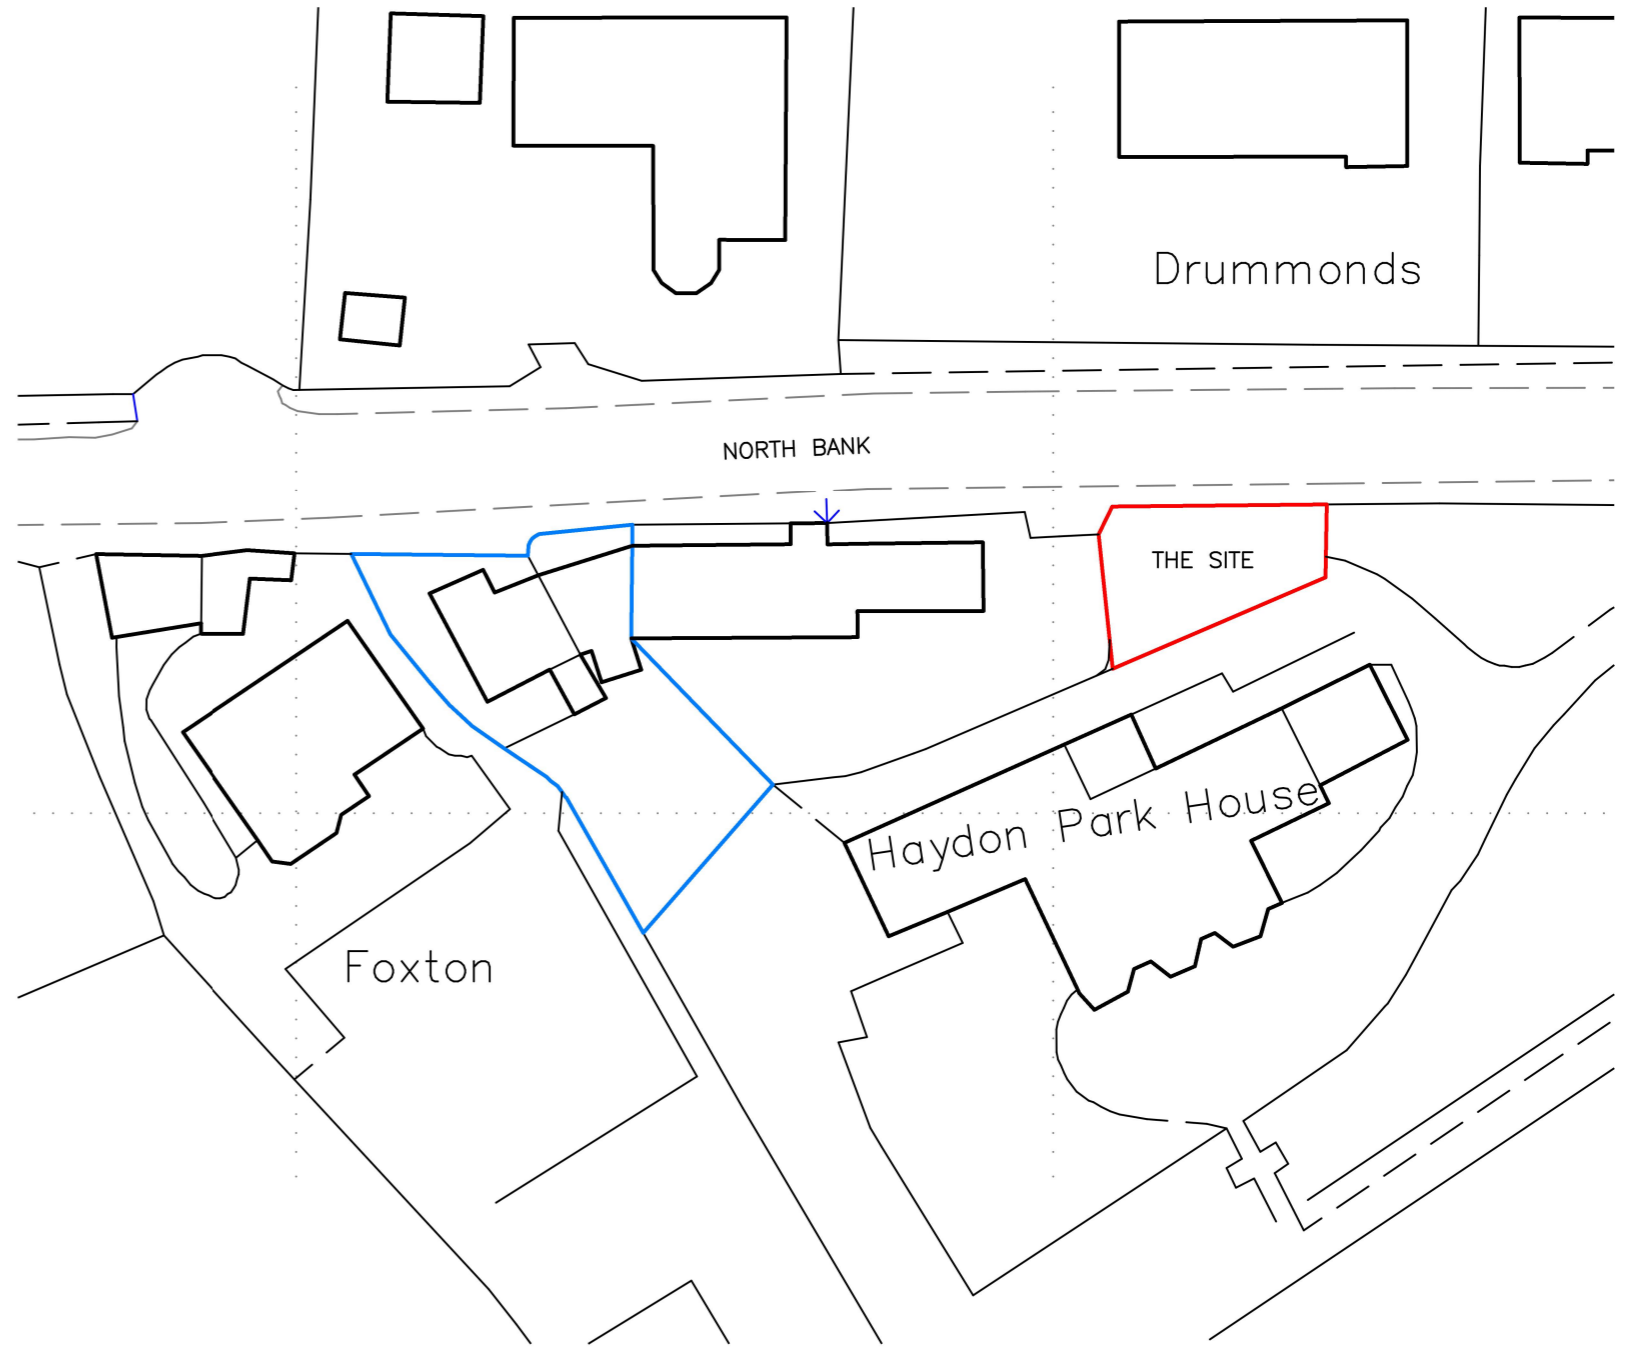

SITE AREA: 114sqm
GRID REF: NY 83905 64666
What3Words: indicates.thus.measuring

Ordnance Survey (c) Crown Copyright 2022. All rights reserved. Licence number 100022432

Rev.	Date	Description
-/-		

General Notes:
The contractor must check and verify the dimensions of the whole site and building, including levels, drainage inverts and locations of all services prior to commencing works.
All dimensions indicated in metric (mm), do not scale.
This drawing is to be read with and checked against any specialist details, including structural engineers calculations prior to work commencement.
This drawing and the work shown are the copyright of Darryl Bingham and cannot be copied without consent.

1:50 @A3	0.5m	1m	2m	
1:100 @A3	1m	2m	3m	4m
1:500 @A3	5m	10m	20m	
1:1250 @A3	10m	30m	50m	



Darryl Bingham Architectural Services
darryl@dbarc.co.uk
www.dbarc.co.uk
07833 934400



Client	Mr D Harding
Address	Land at North Bank Haydon Bridge Northumberland, NE47 6LU

Drawing Title		Site Location Plan EXISTING Site Block Plan	
Scale	As Shown A3	Drawing No.	22-97-01
Date	Nov. 22	Revision	