
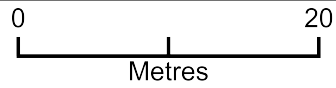


# Old School House Newham

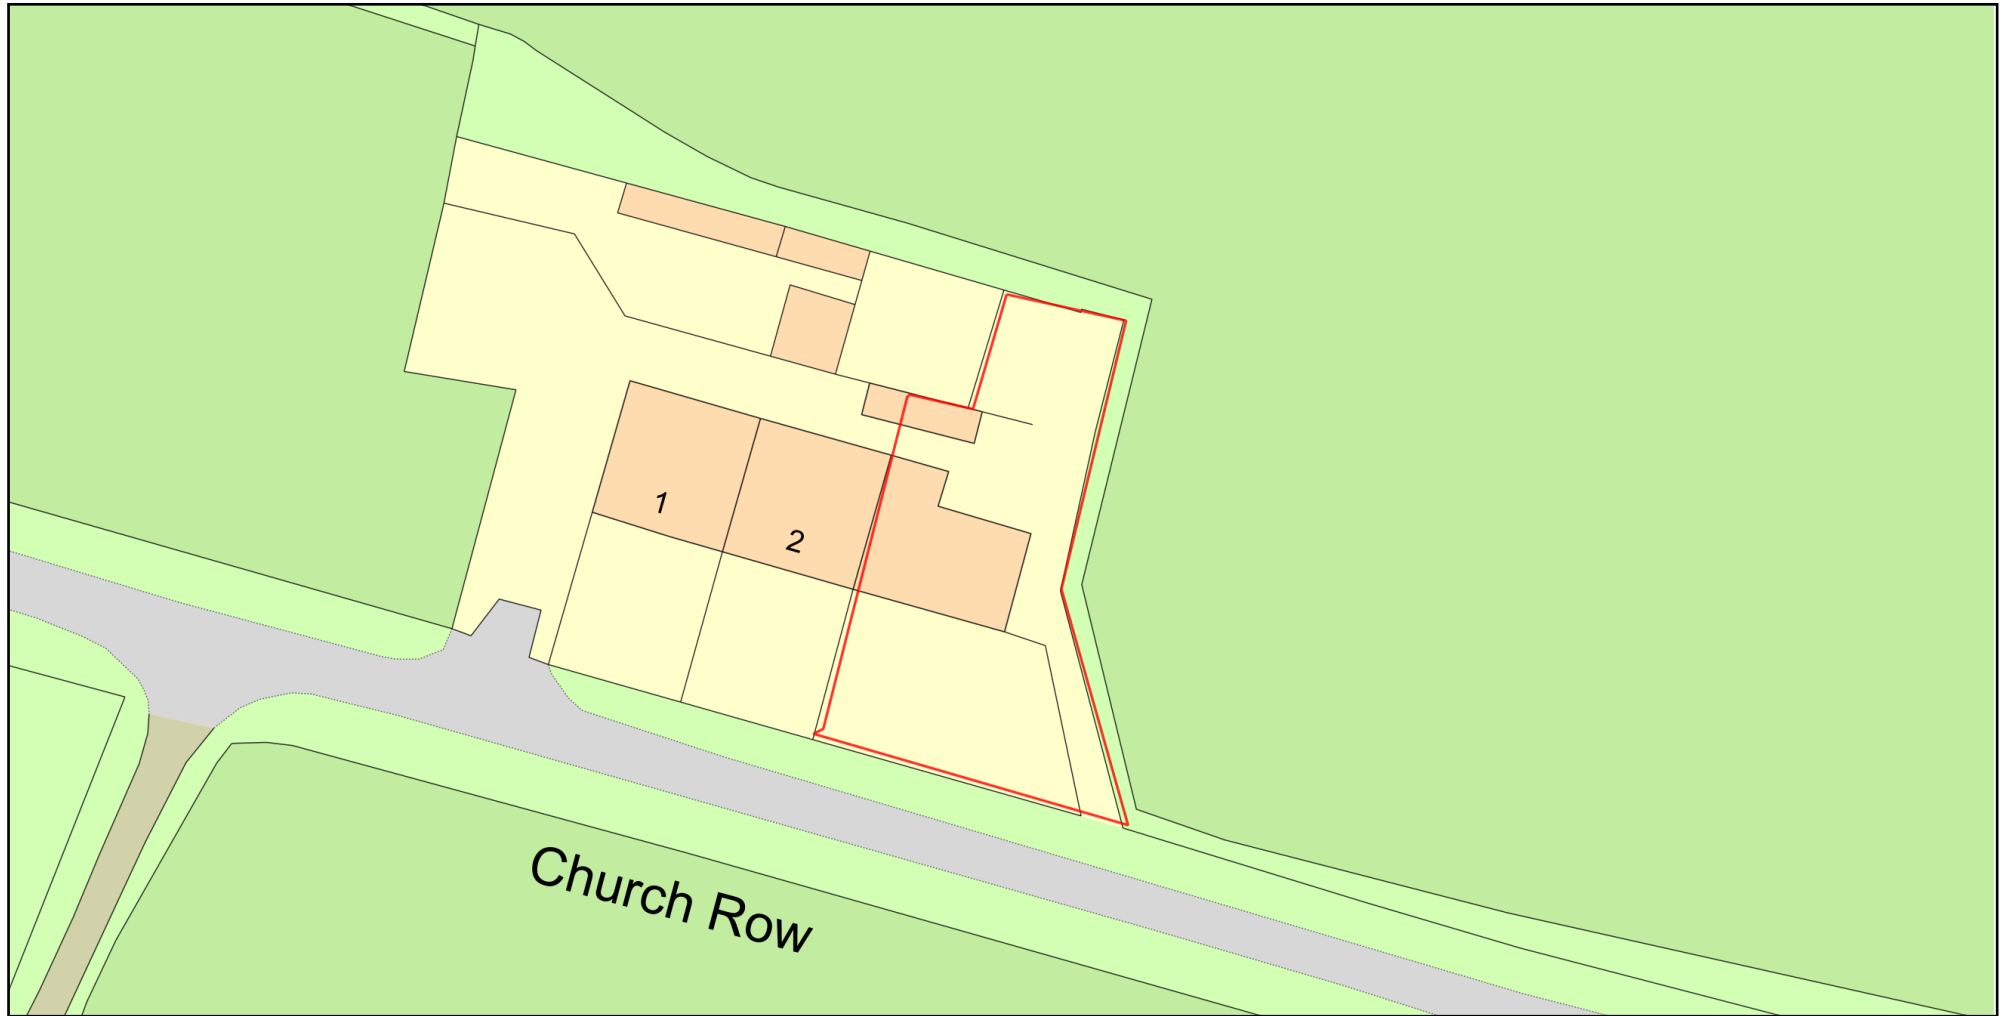

Plan Produced for: Catherine Rhodes

Date Produced: 15 Feb 2023

Plan Reference Number: TQRQM23046133611847

Scale: 1:500 @ A4