
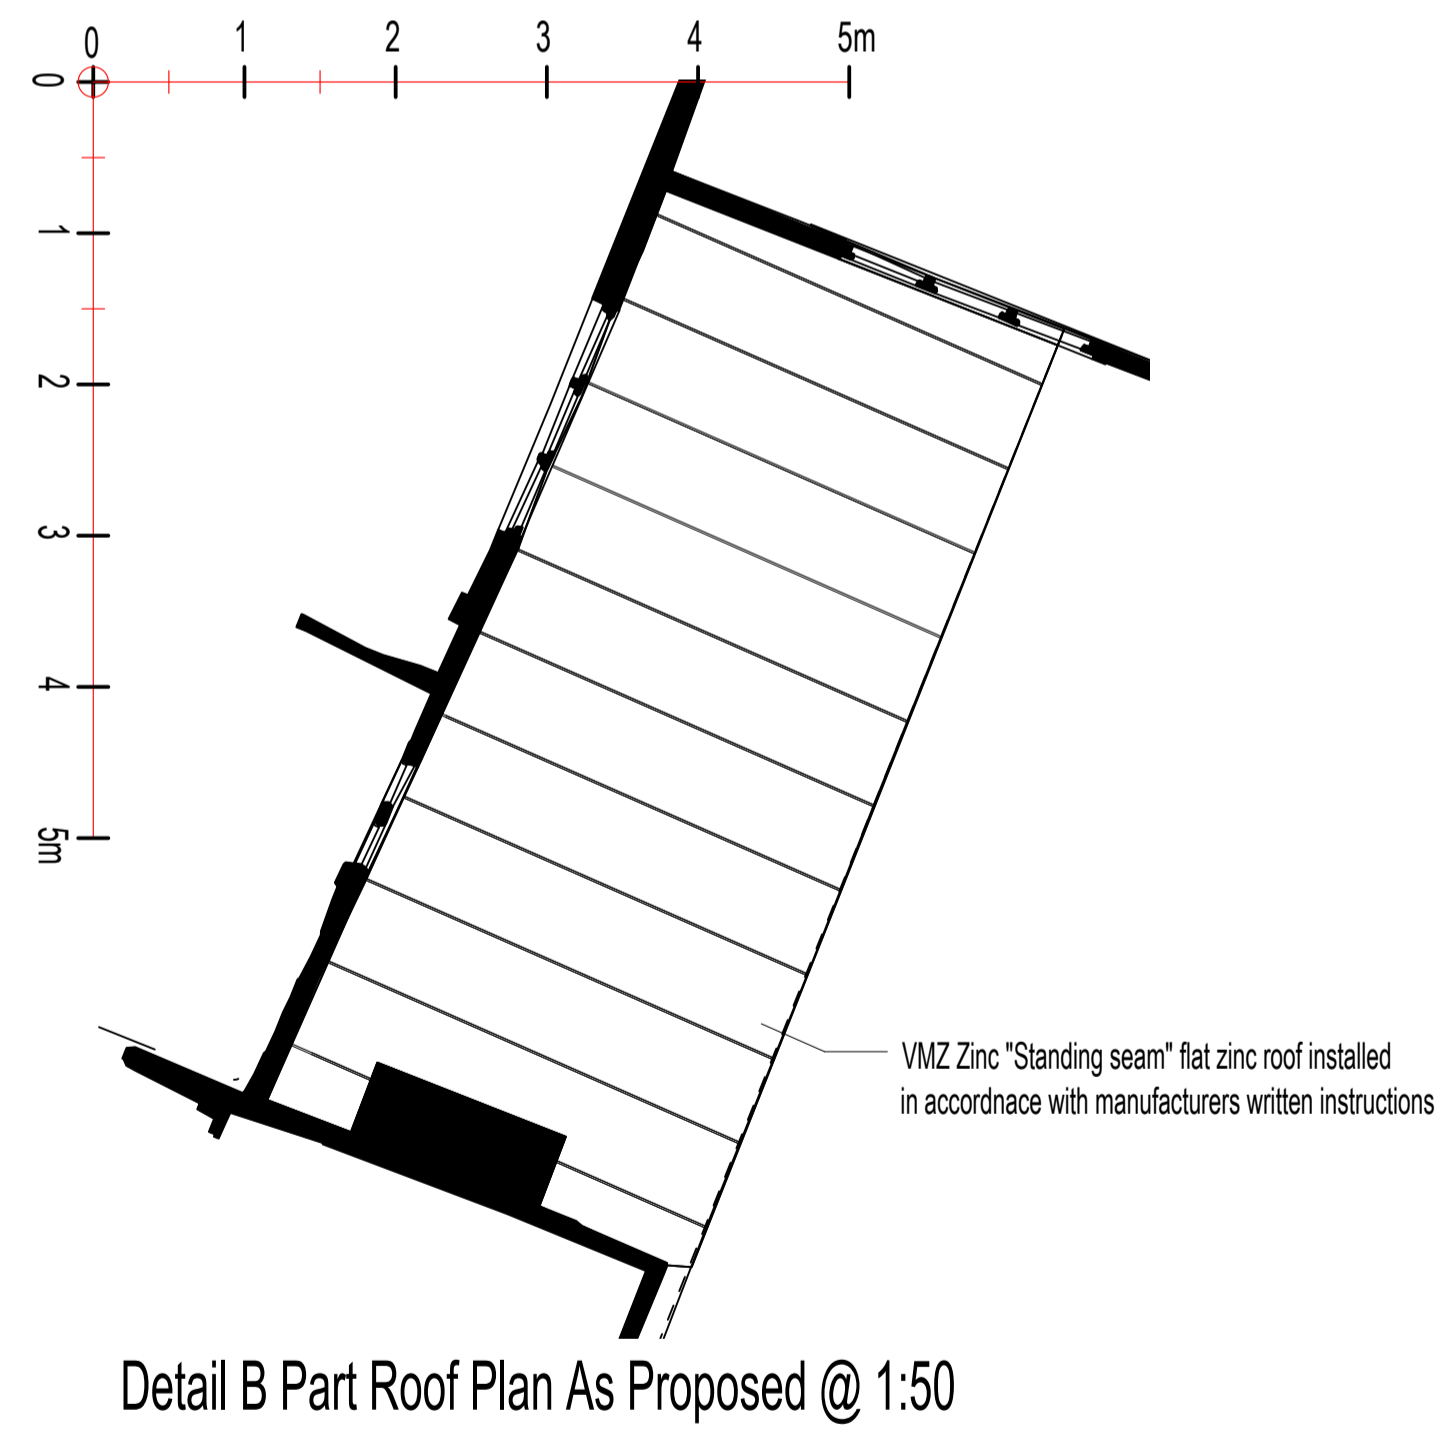
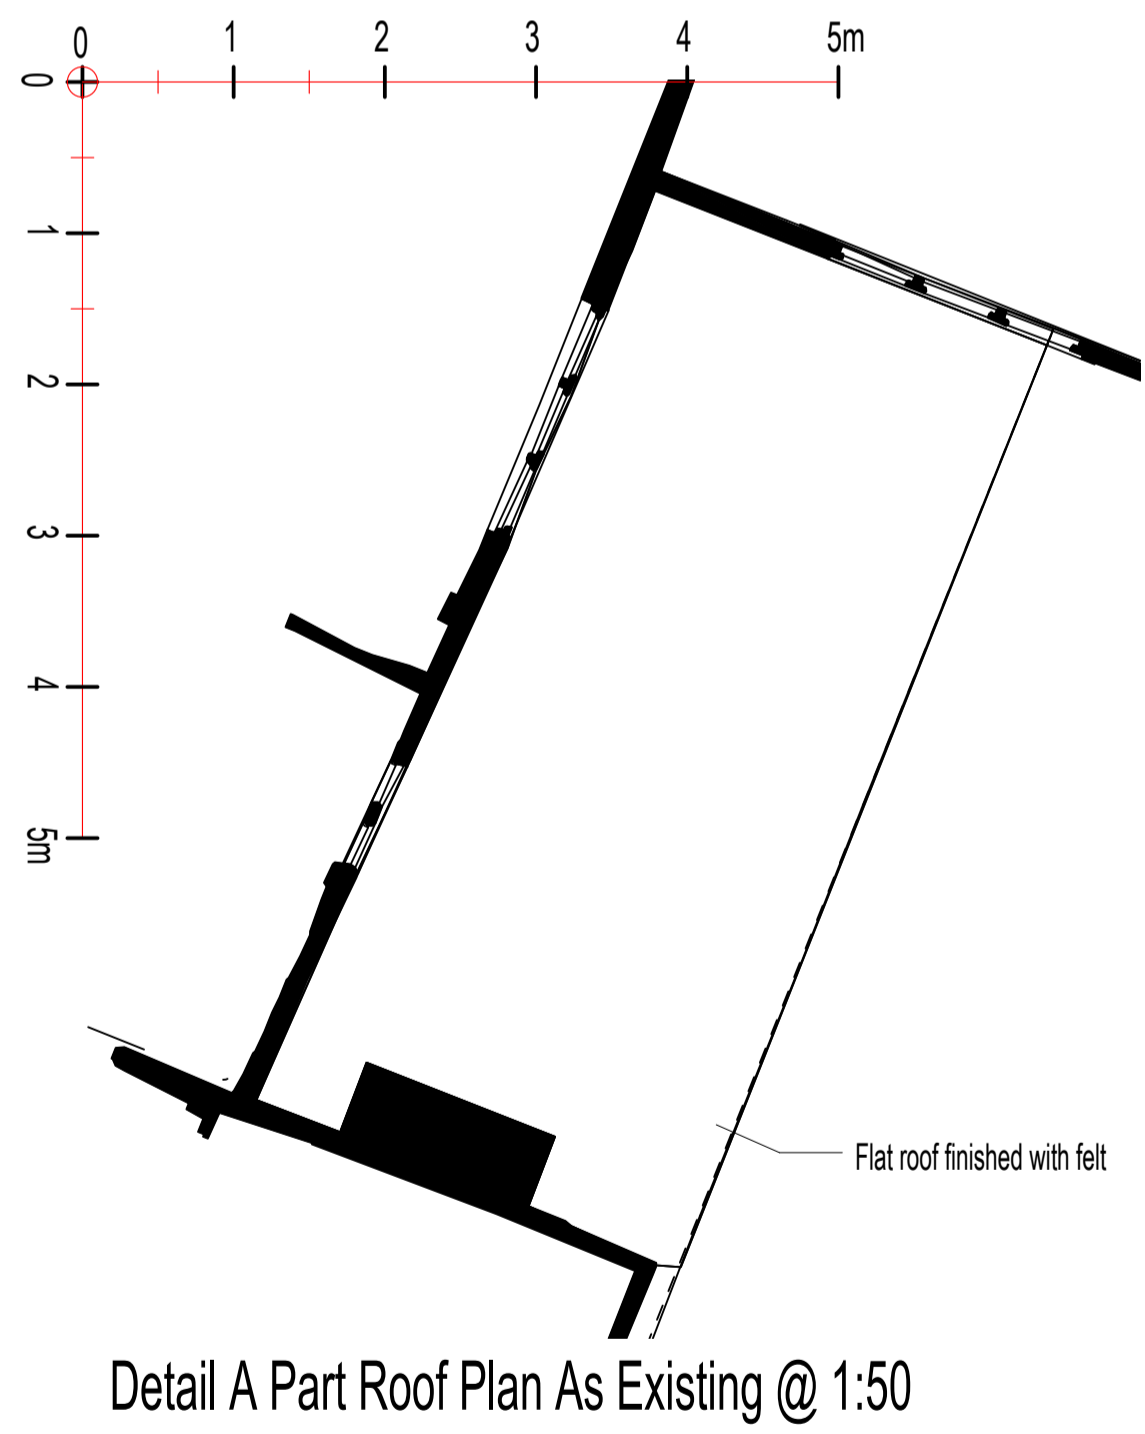
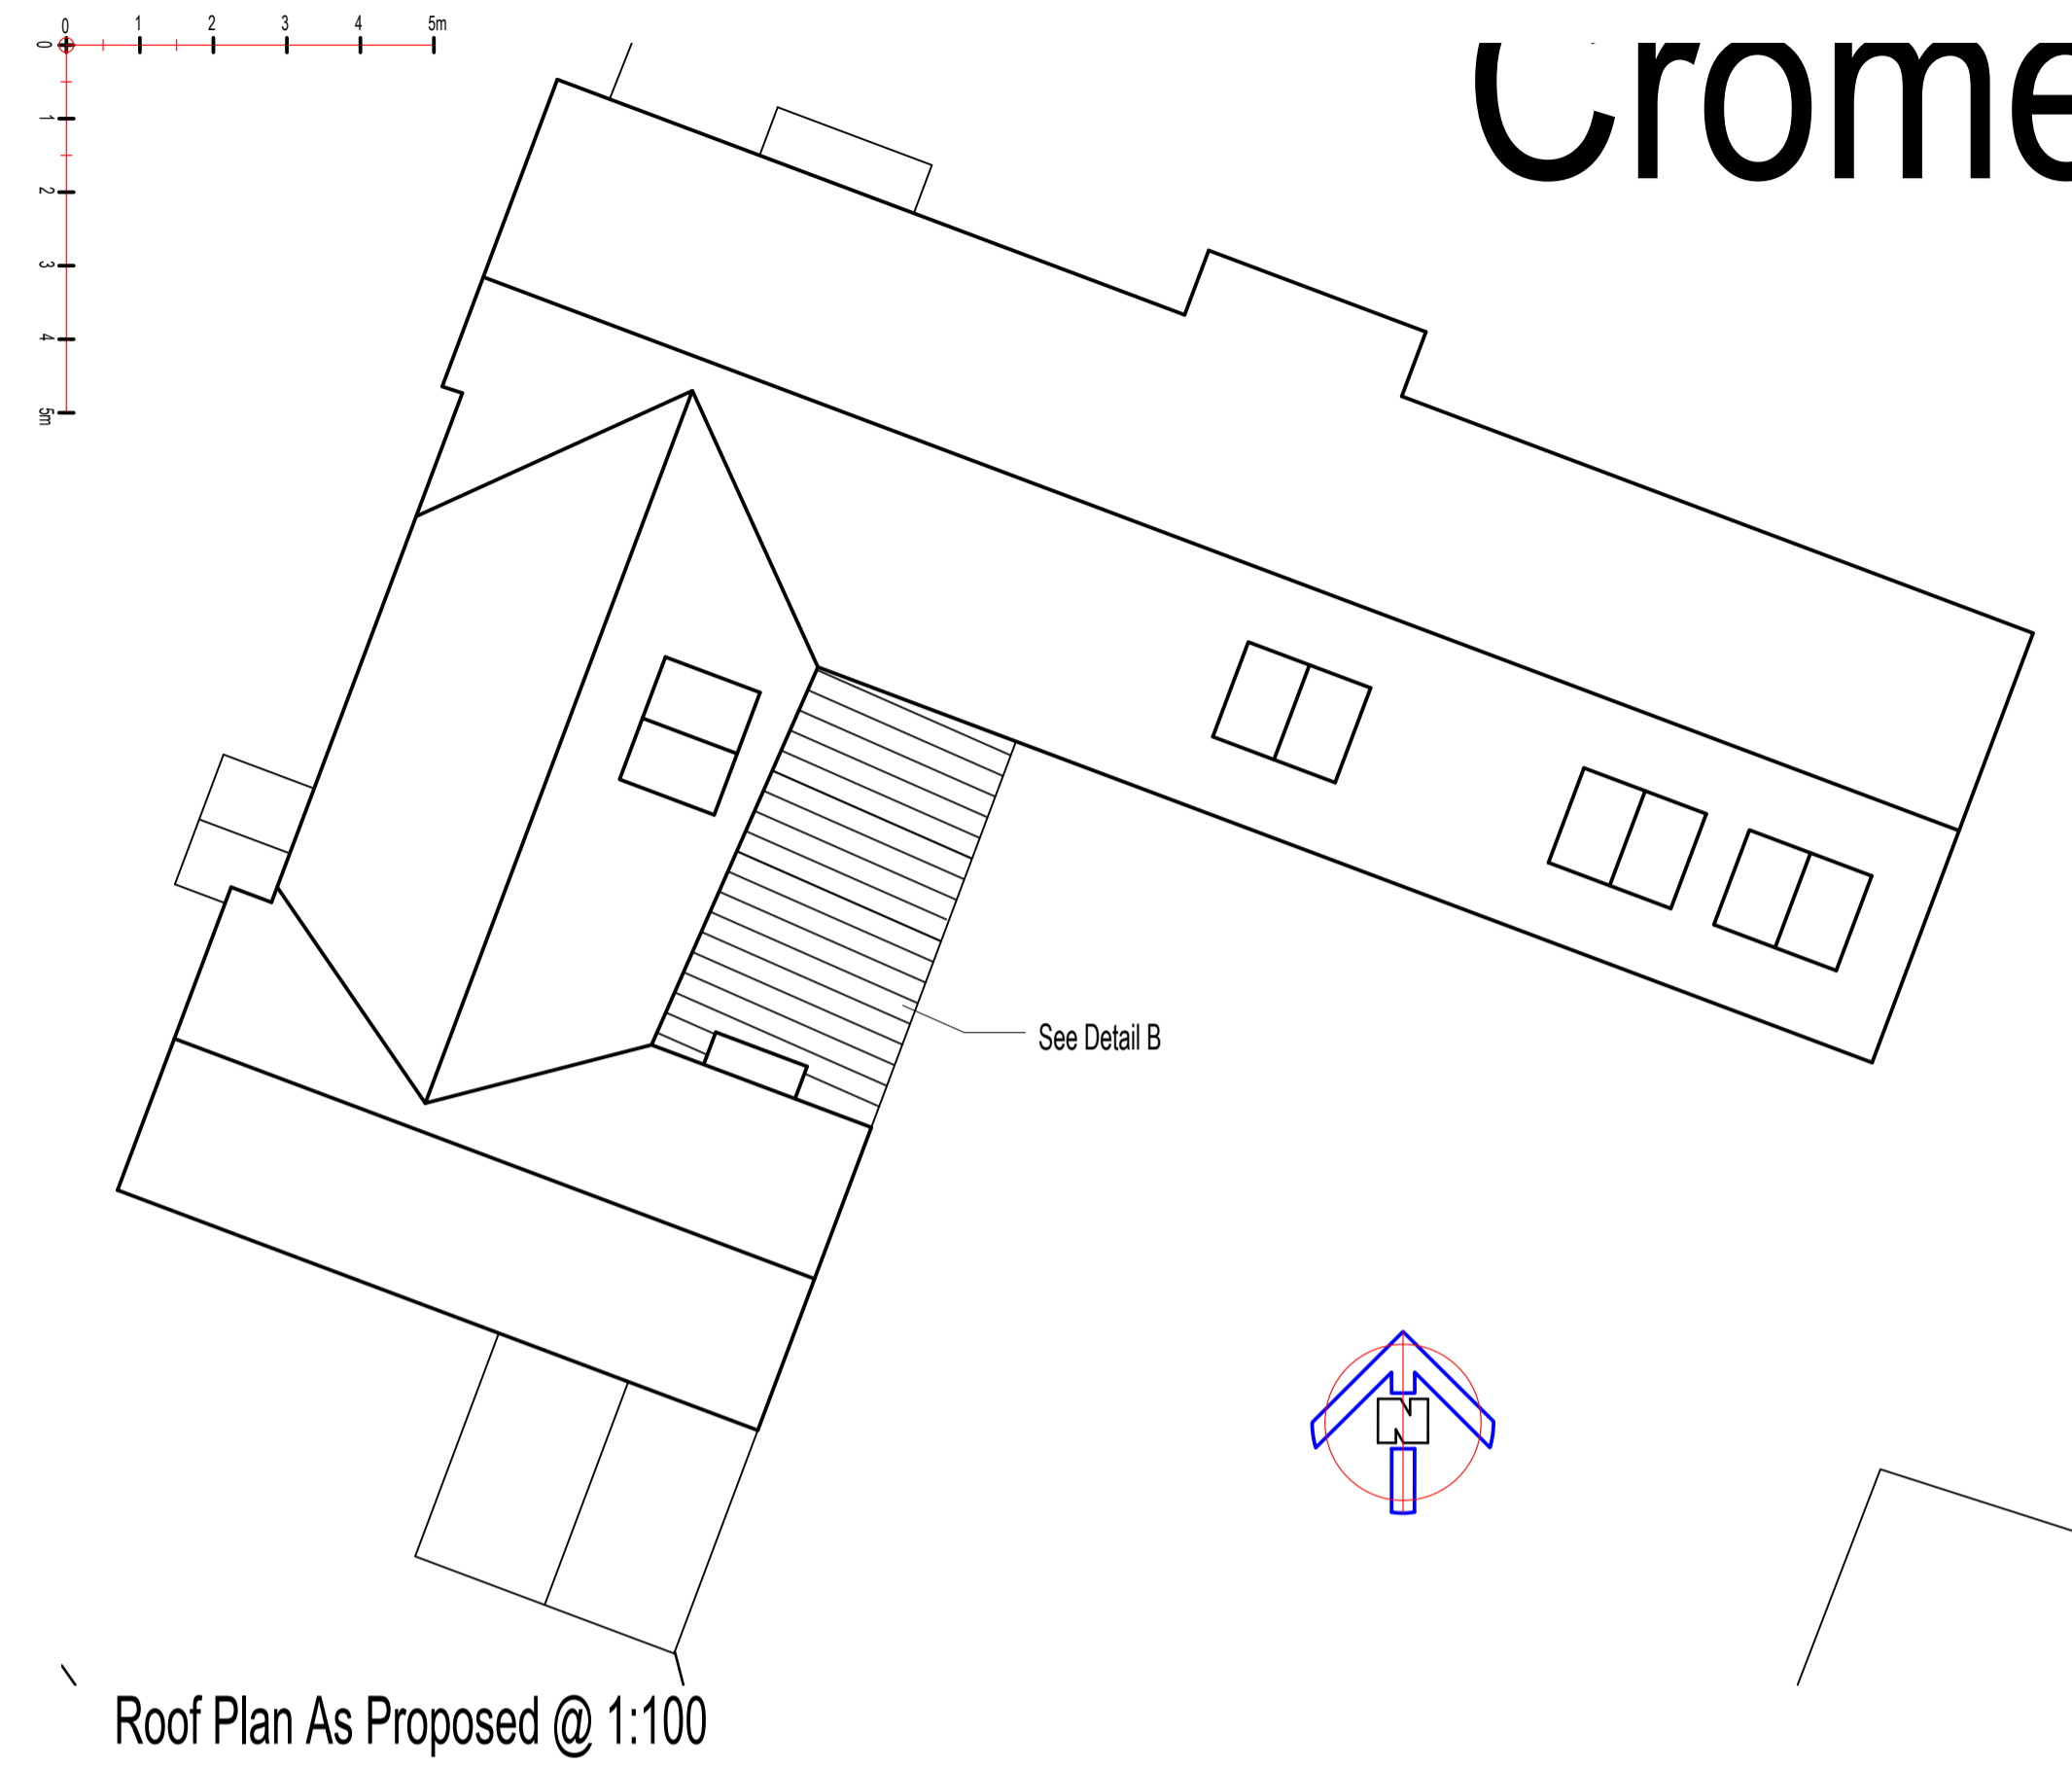


Notes:

This drawing to be read in conjunction with accompanying Heritage Statement

# Crome

# Crome

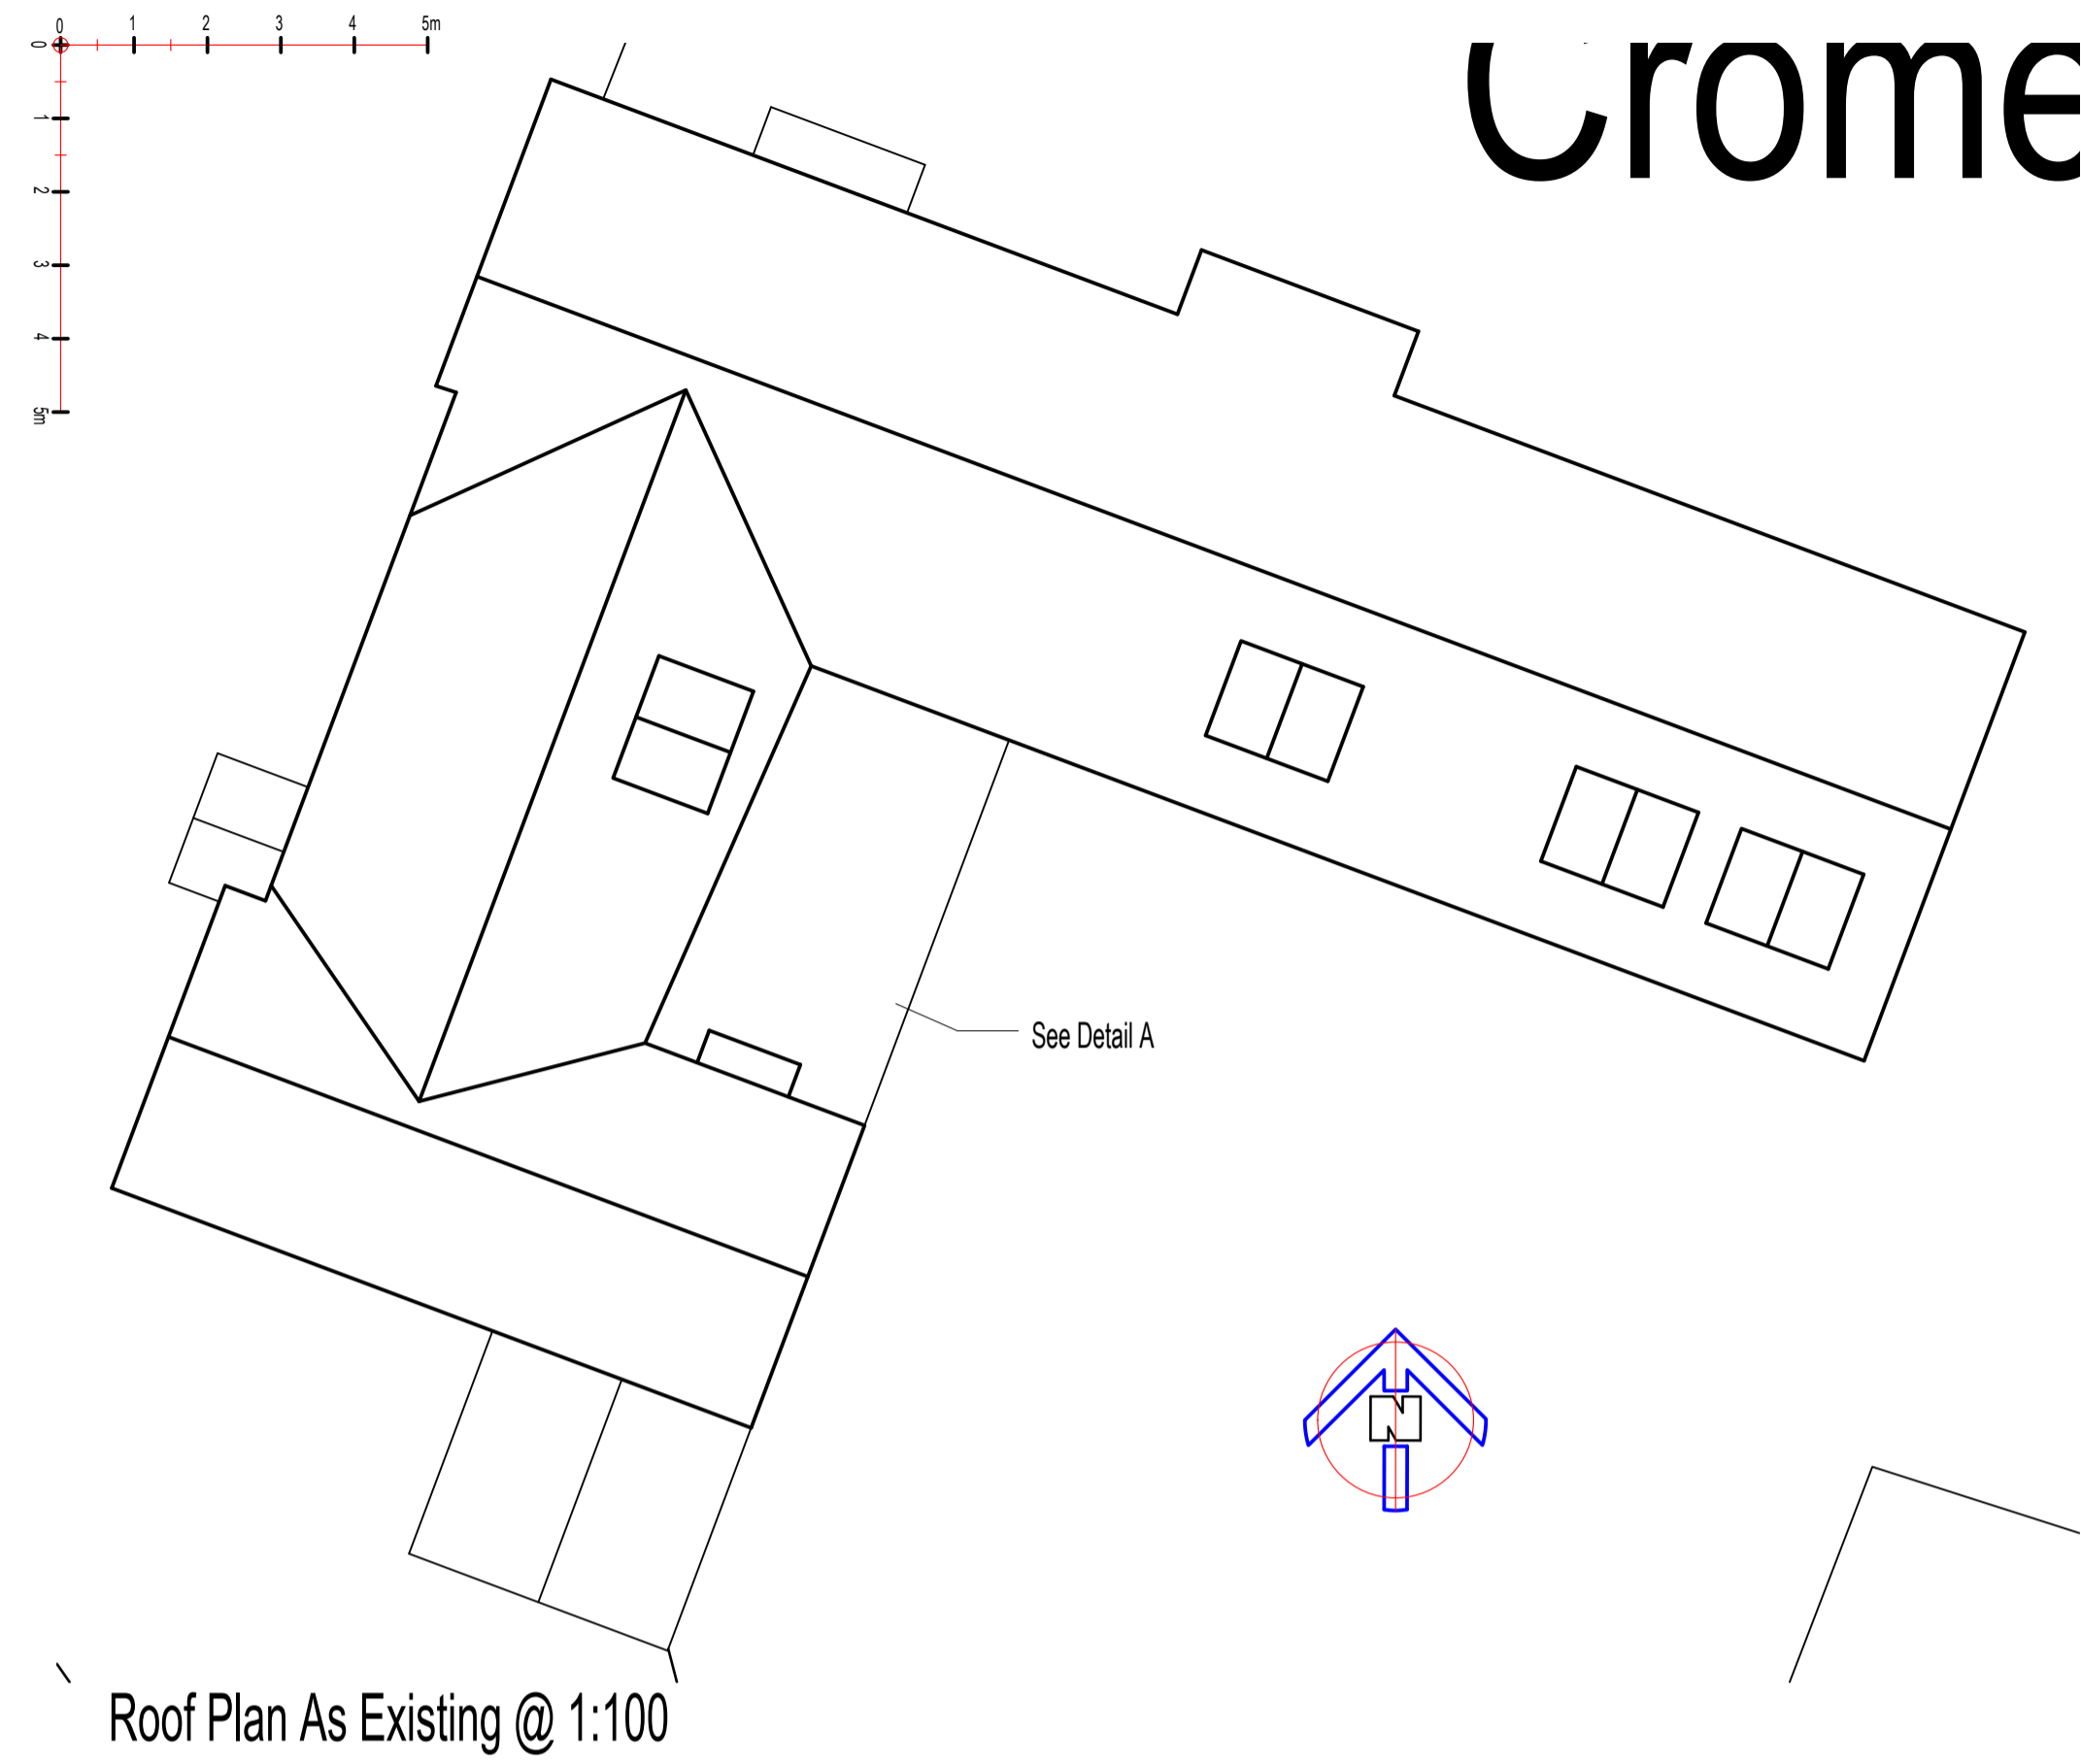

CONTRACTORS NOTES:  
 The contractor must check all dimensions on site and advise of any discrepancies  
 It is the contractors responsibility to ensure that all works are in compliance with the current requirements of statutory regulations: Building Regulations, British Standards etc.  
**IF IN DOUBT ASK!**

Scott AssociatesLLP m:07944878080 / david@scott-assoc.co.uk www.scott-assoc.co.uk	Client	Title Replacement Flat Roof	Drawn By	Date
	Site Cromer Farm		101	Jan. 2023
			Rev	Scale
			B	As noted
			Sheet Size	A1

© This drawing is the copyright of Scott Associates LLP and shall not be reproduced without permission. No part of this drawing may be reproduced, stored in a retrieval system or transmitted in any form or by any means without the prior permission of Scott Associates LLP.