

Proposed radiator location-ASHP

Retrofit Project:

60219114

Address:

**Warren House
Bestwood Park
Nottingham
Nottinghamshire
NG5 8NF**

Customer Name:

Amanpreet Bal


Contact Number:

07969130381

Measure:


ASHP

Floorplan: Ground Floor

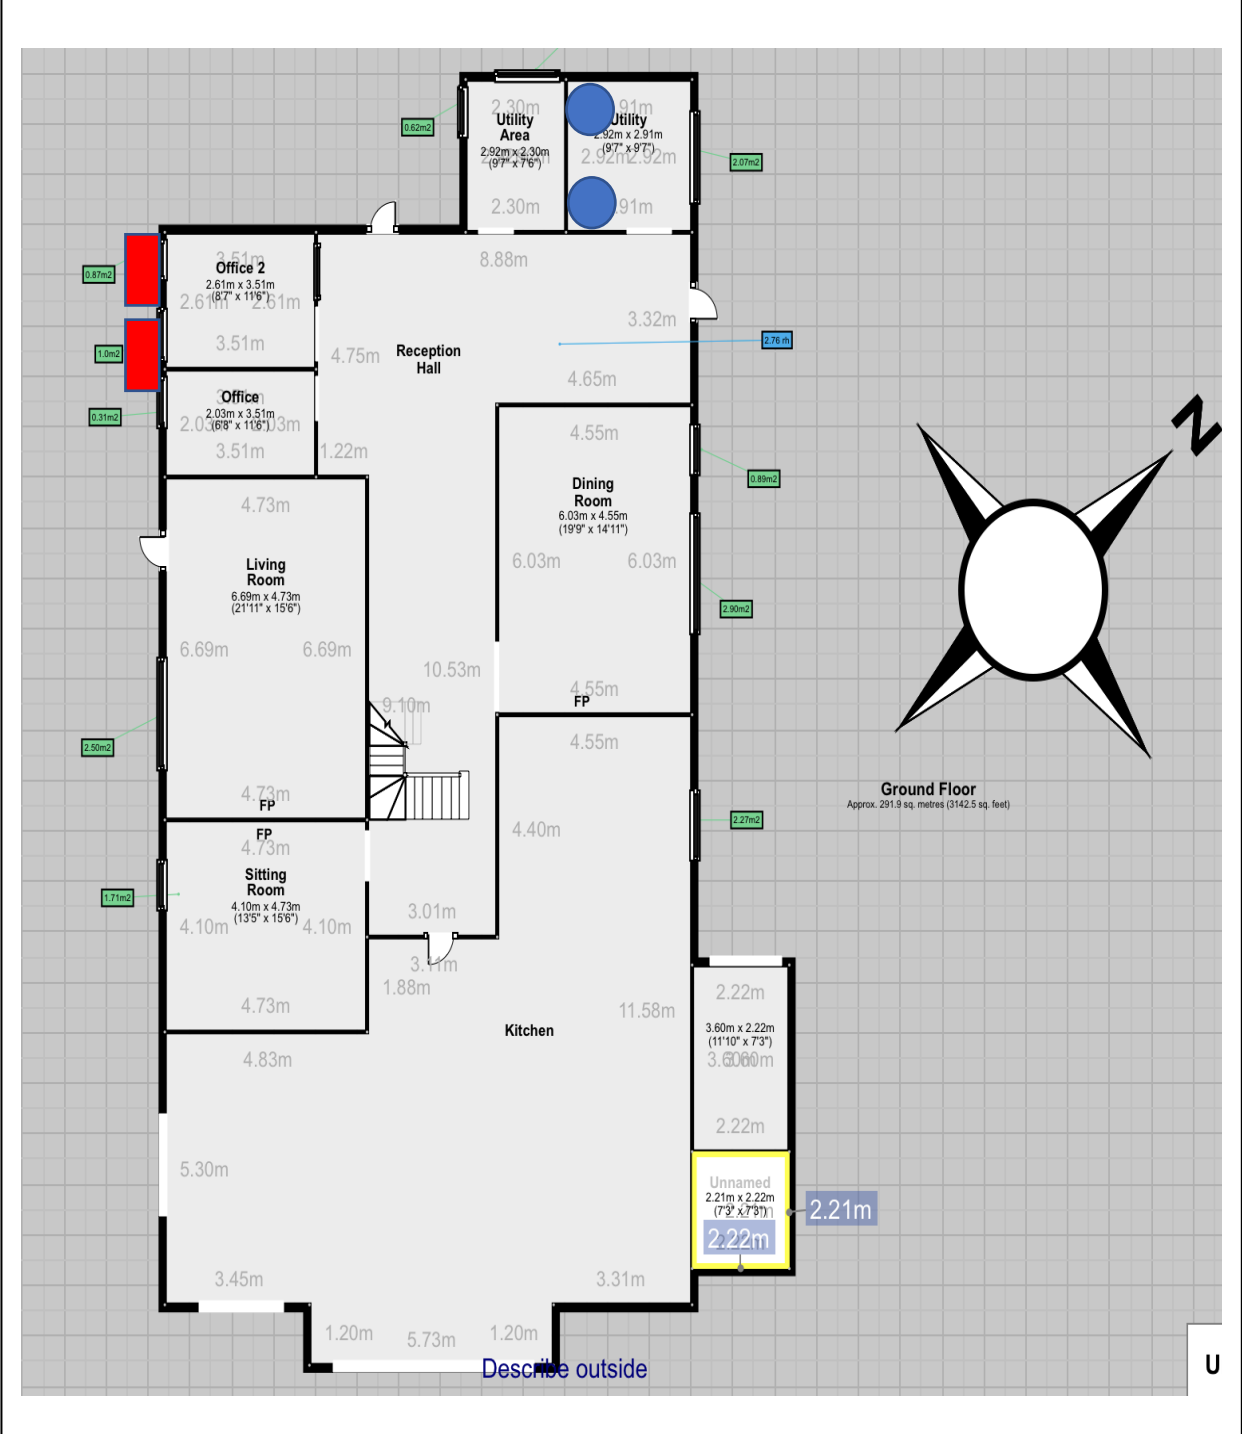


Underfloor Heating on Ground floor

Floorplan: 1st Floor

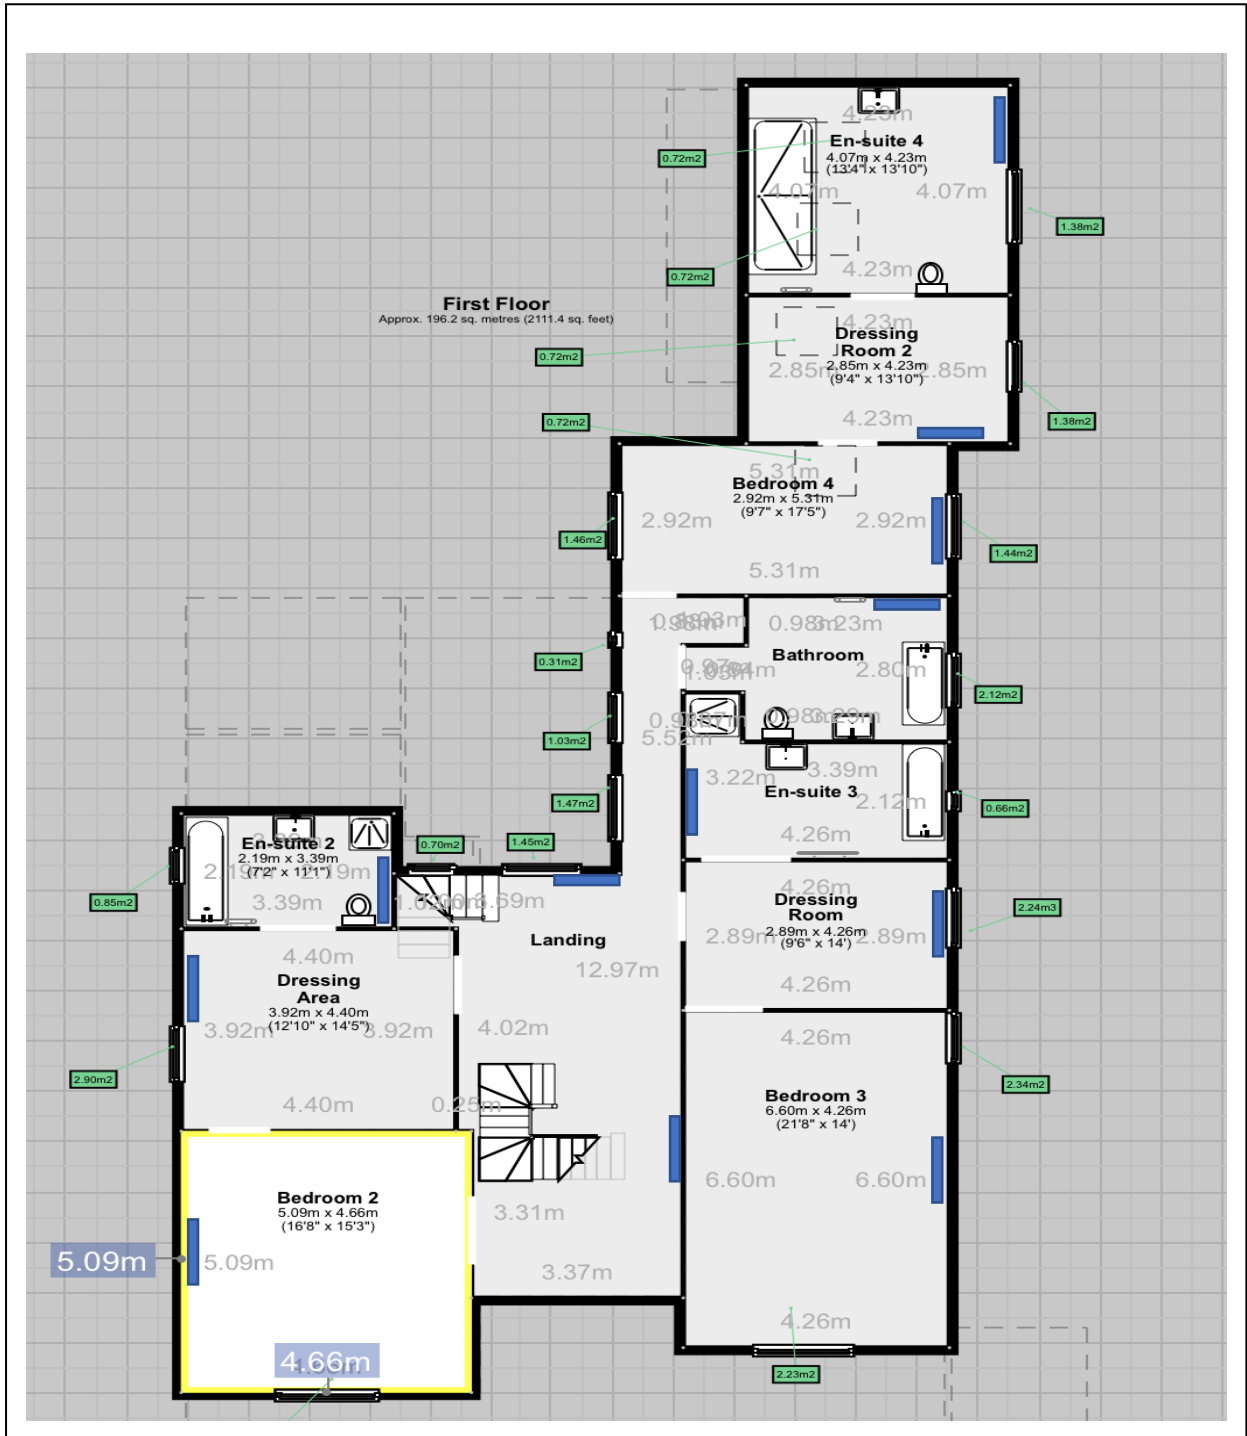

Floorplan: 2nd Floor

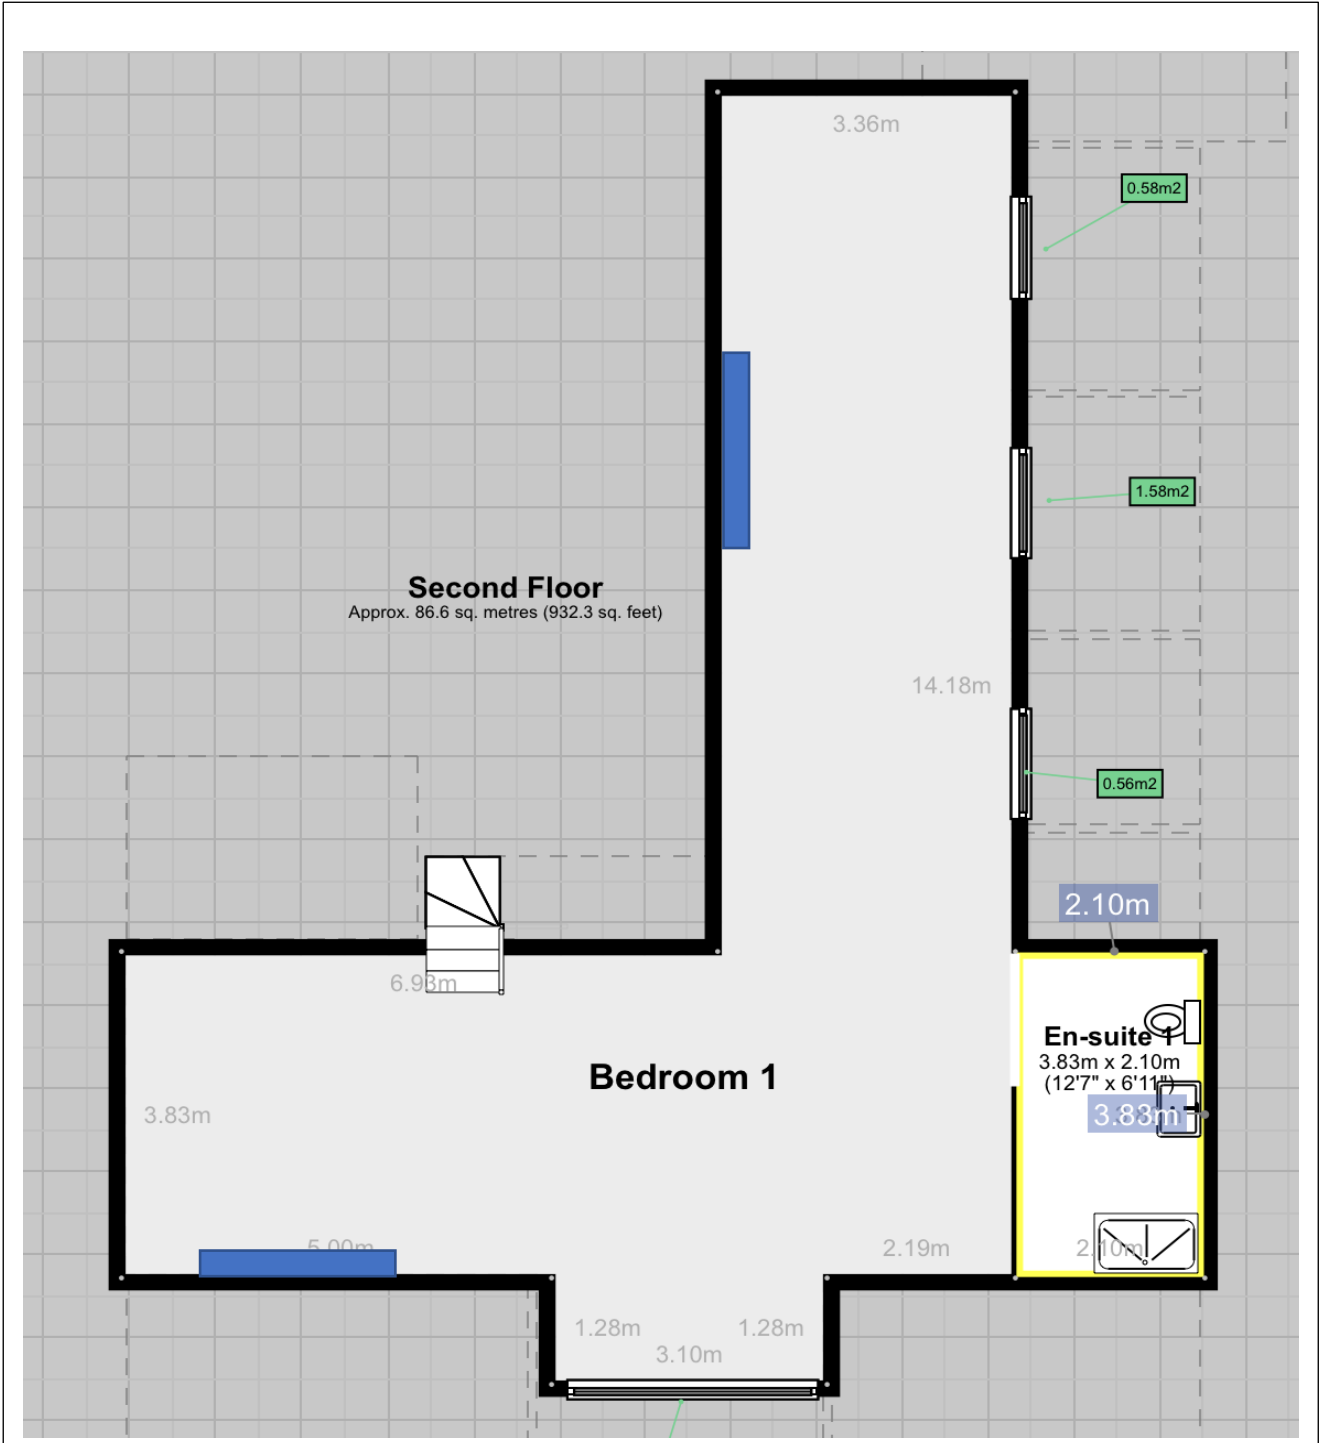

Proposed Radiator Locations



Proposed HWC Locations



Proposed ASHP Locations