




3 Cuddington Court  
Existing plan

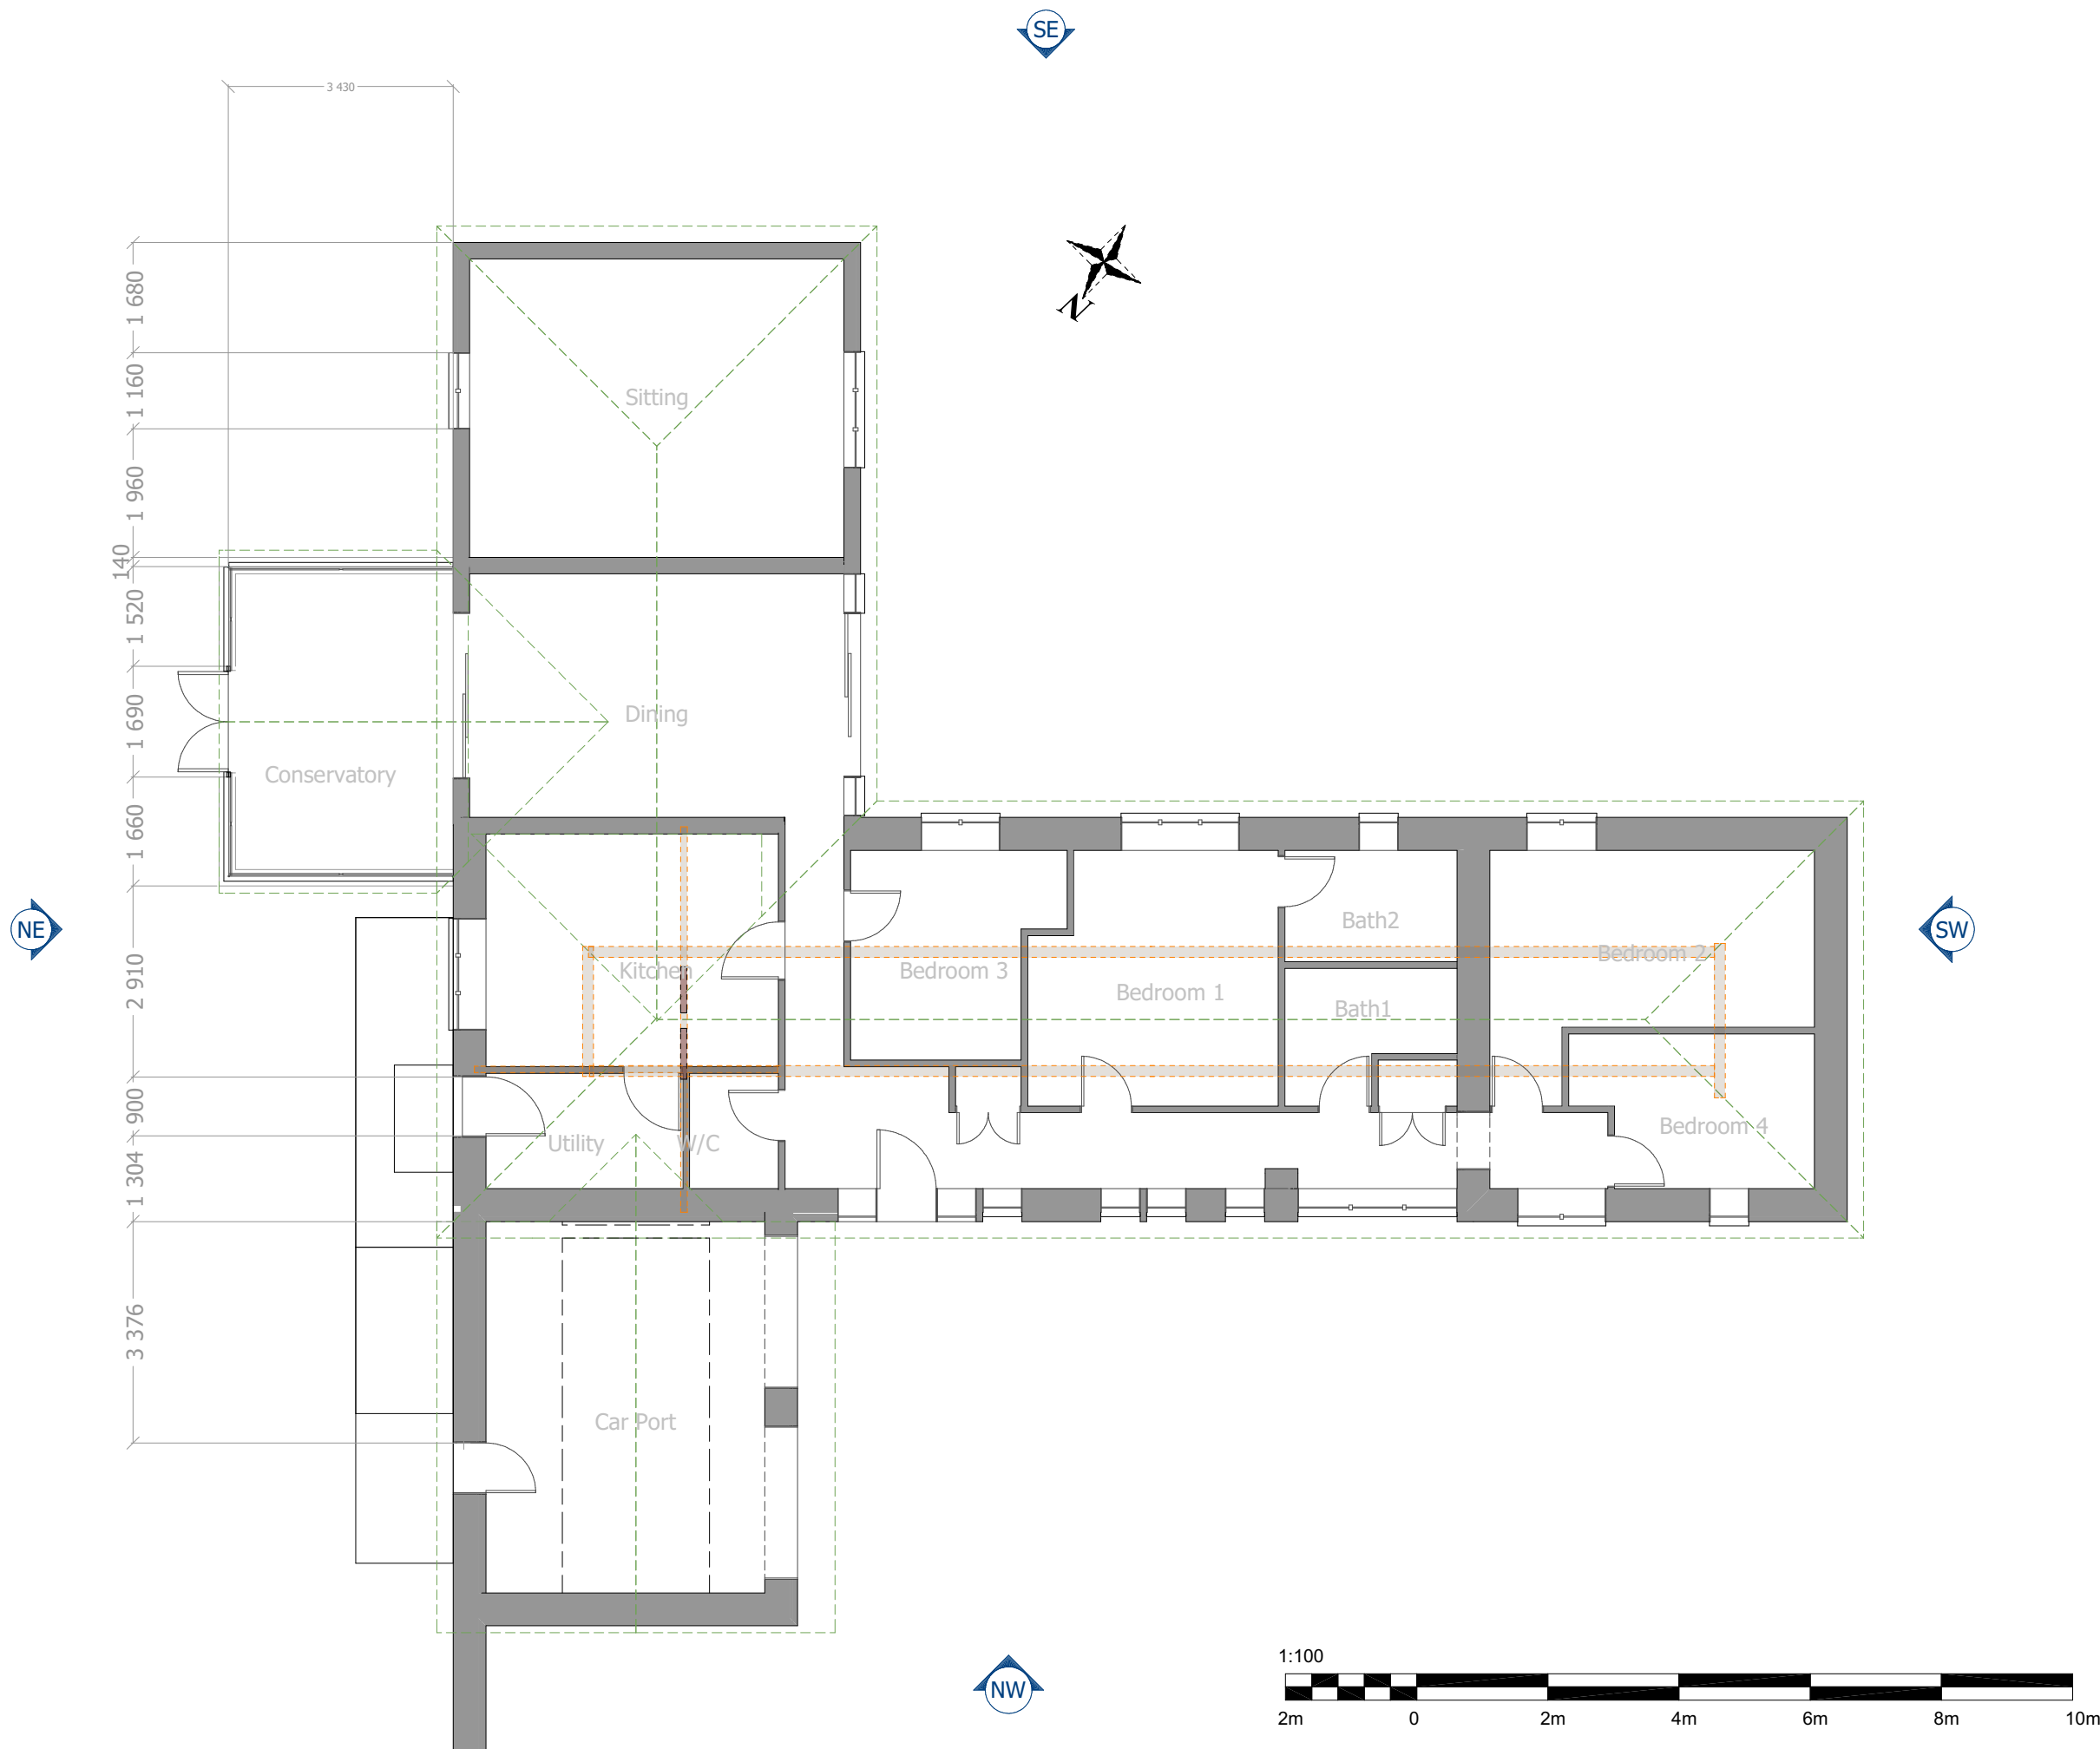

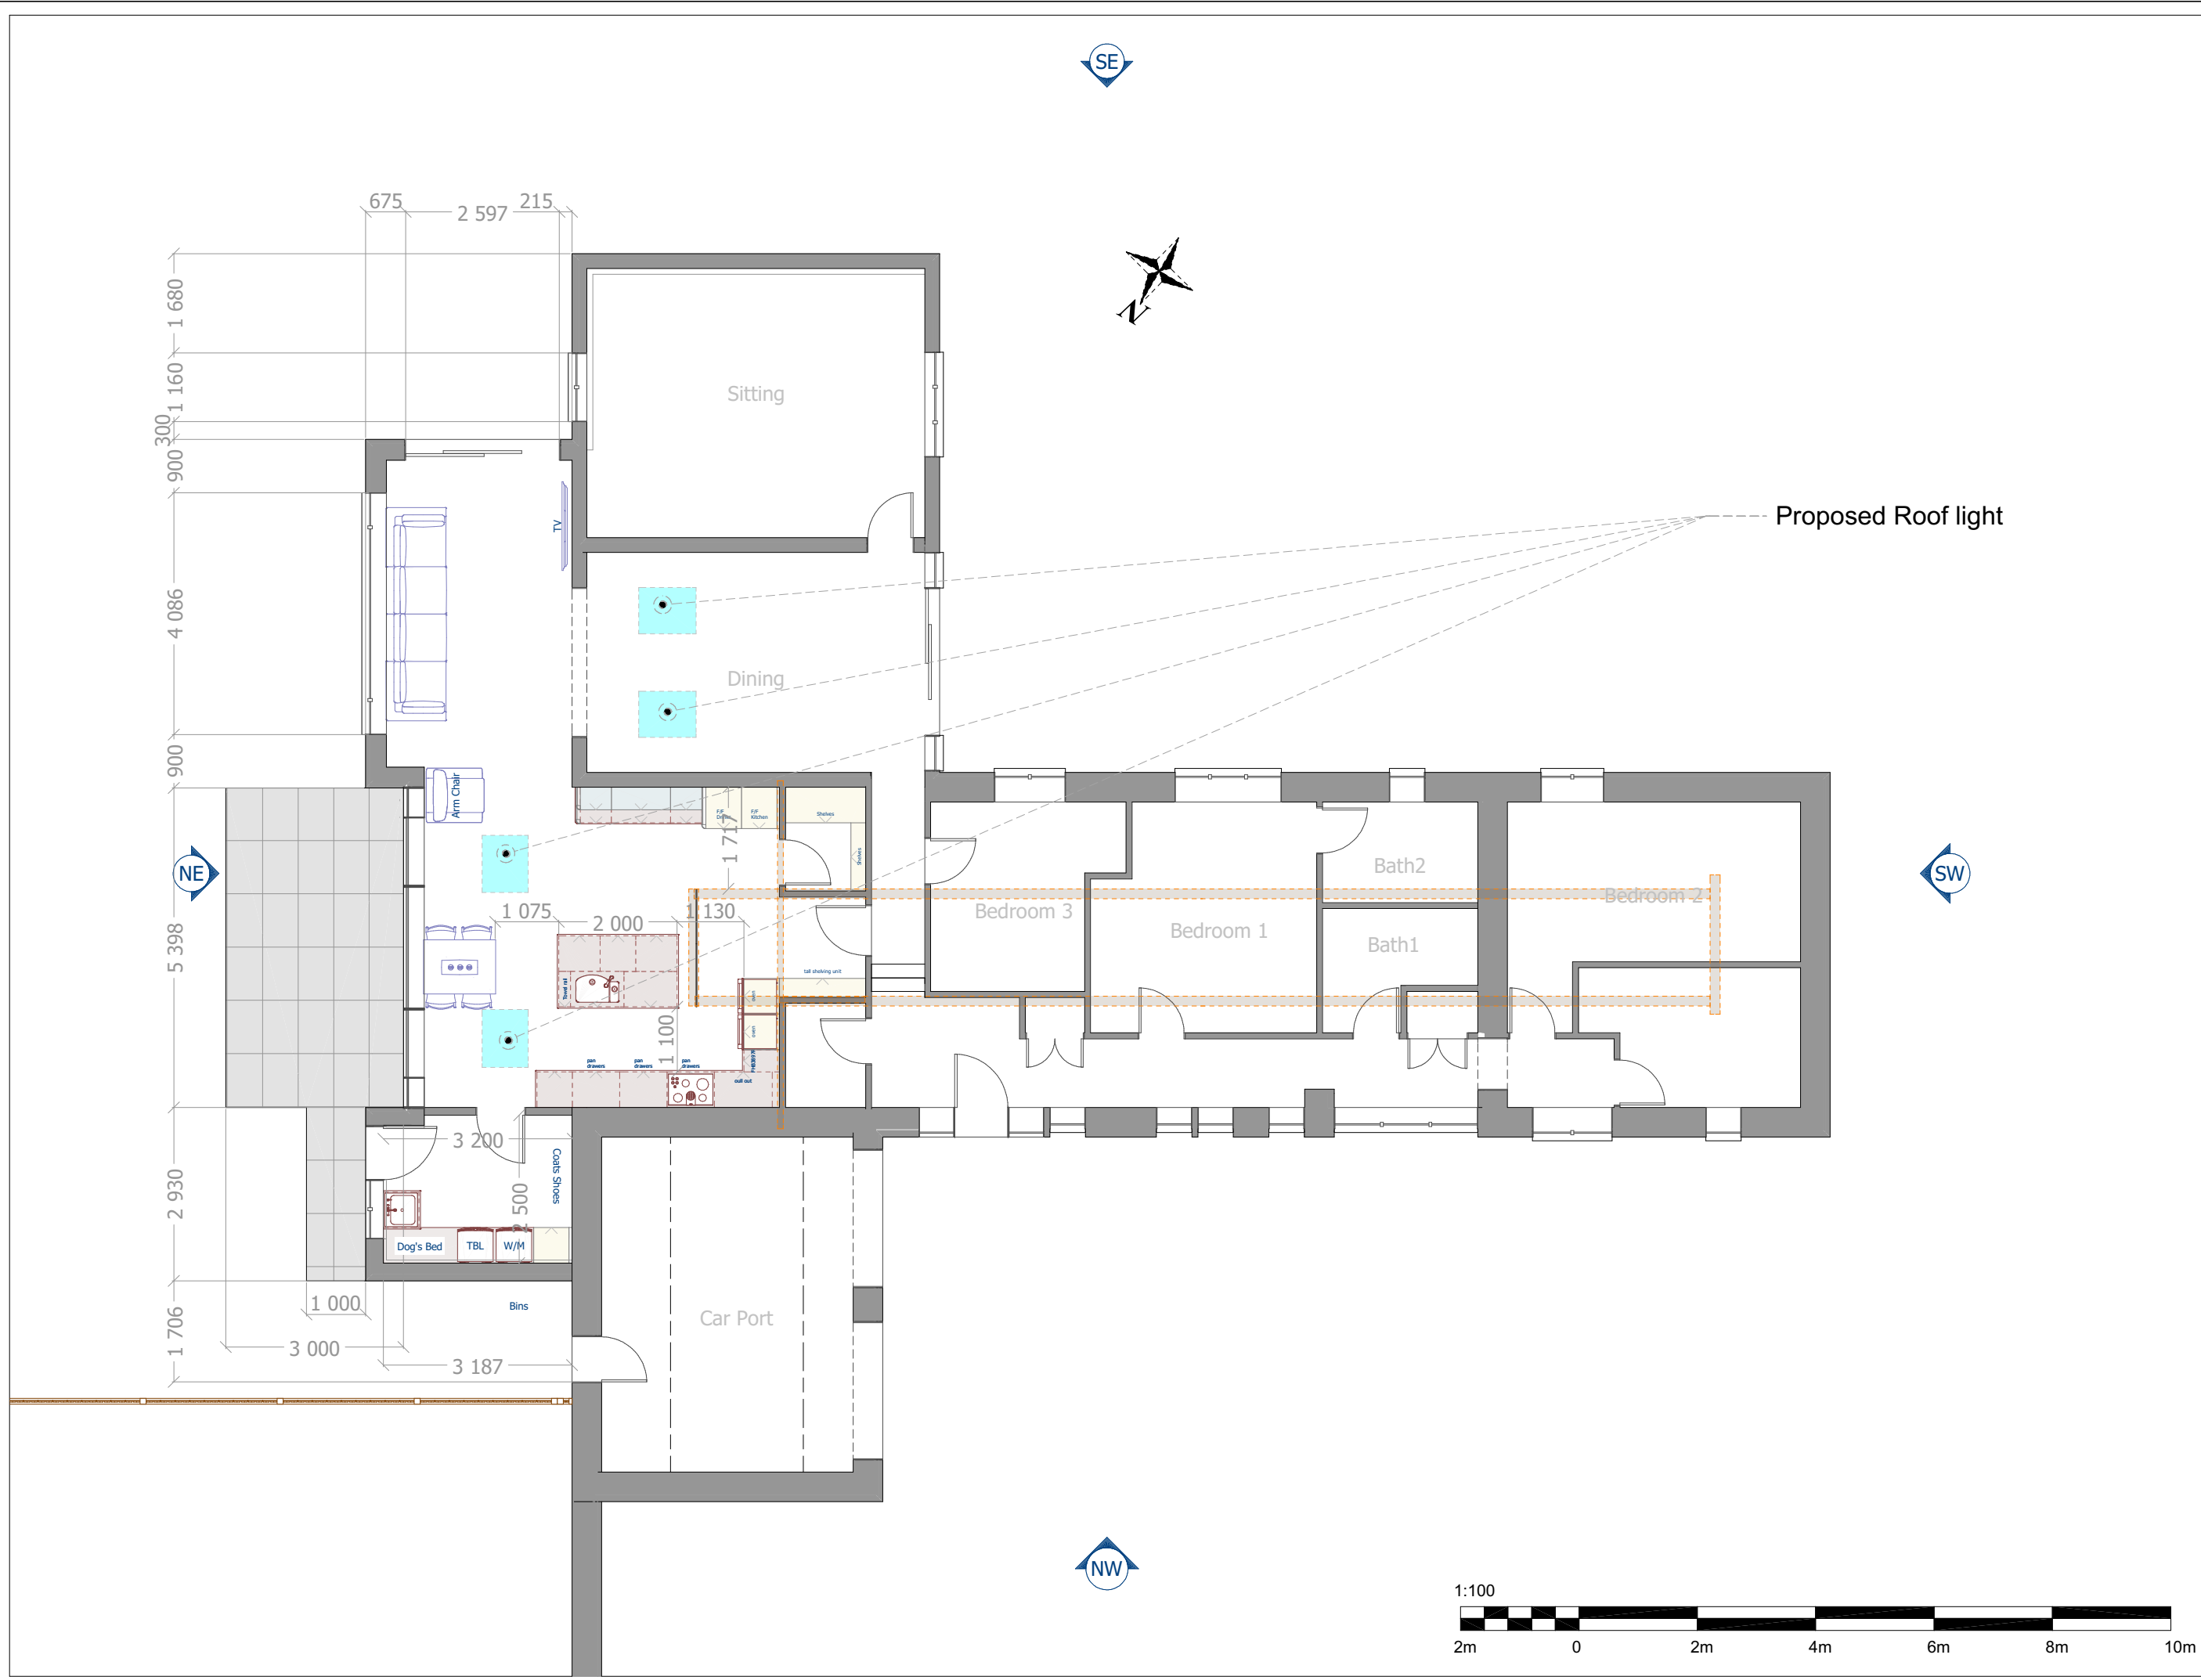

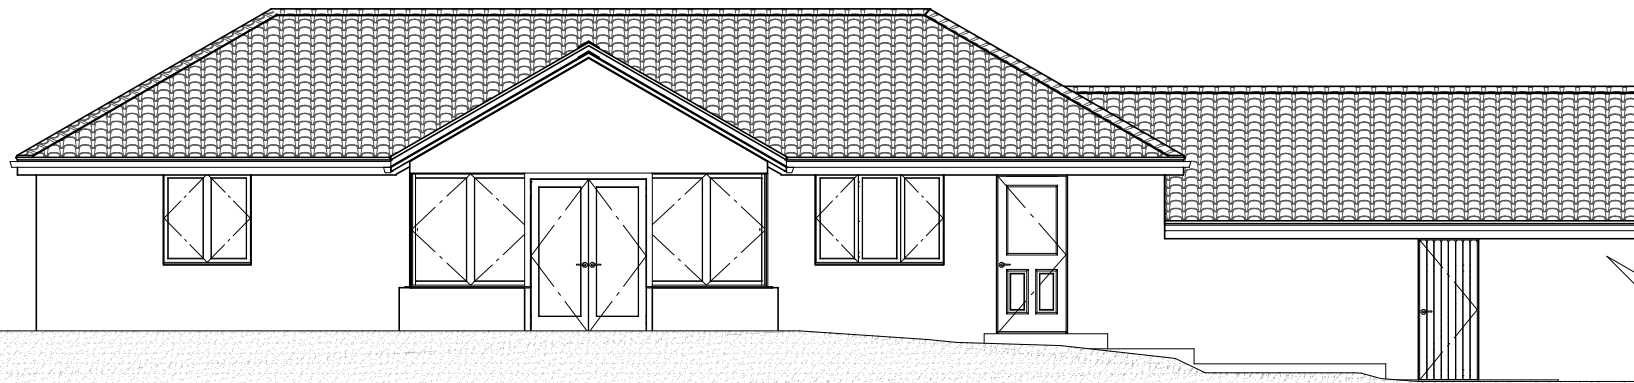


North East View - Existing 1:100





Proposed Roof lights

North East View - Proposed 1:100

1:100

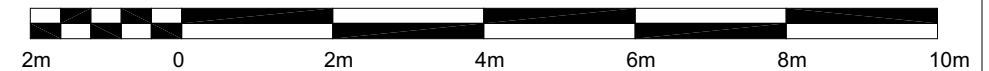


2m 0 2m 4m 6m 8m 10m

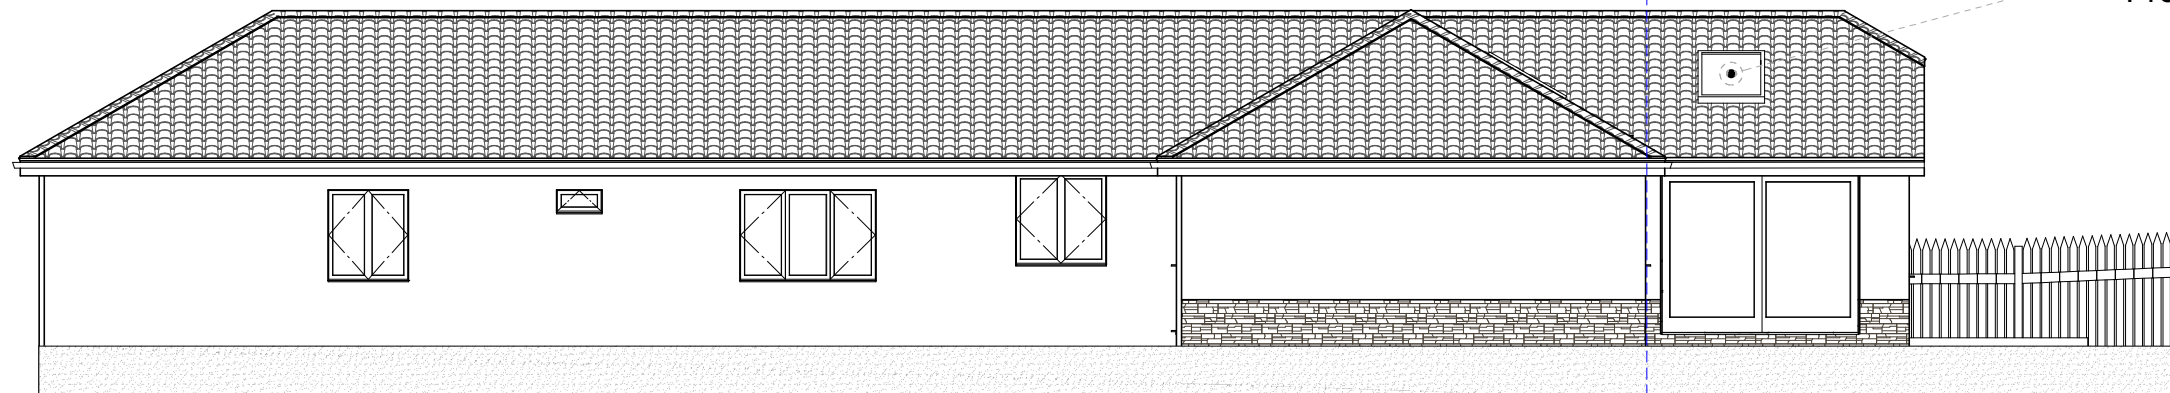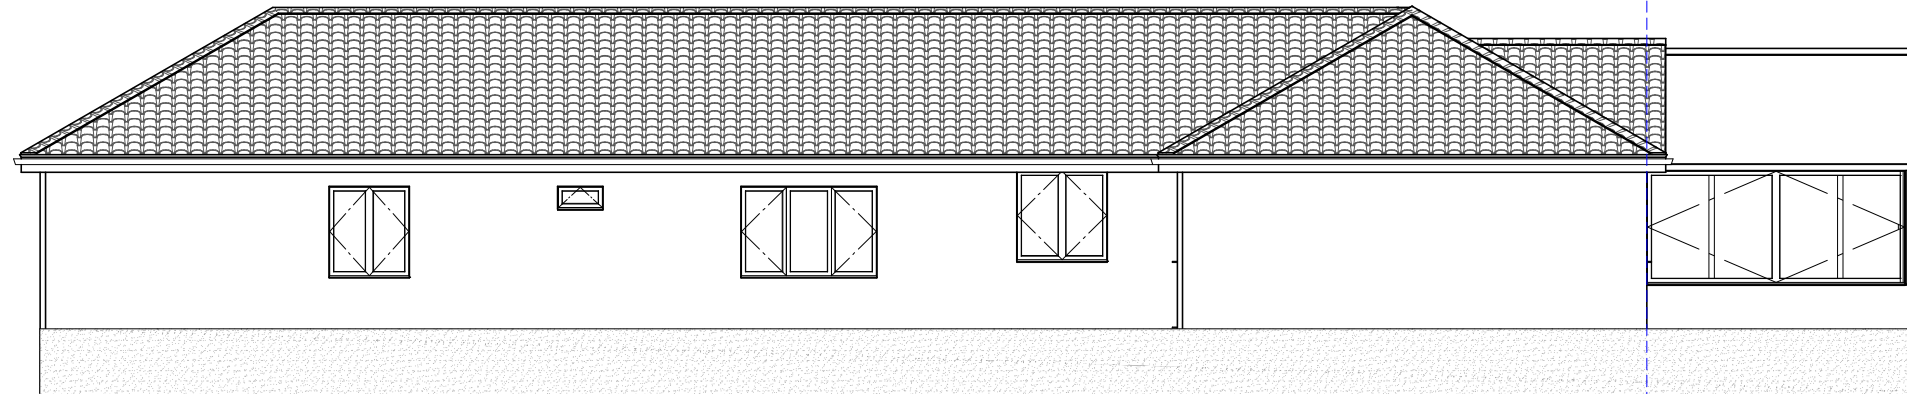

Proposed Roof light

1:100

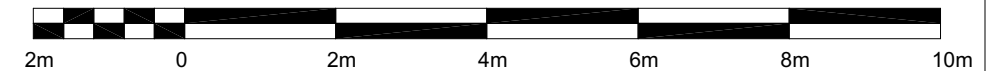

3 Cuddington Court  
 South East View - Existing /  
 Proposed

**Fixadesign**