



— — *Concept Design Services.* — —


Tel : 07526 542108.
E Mail : cds.des65@yahoo.co.uk.

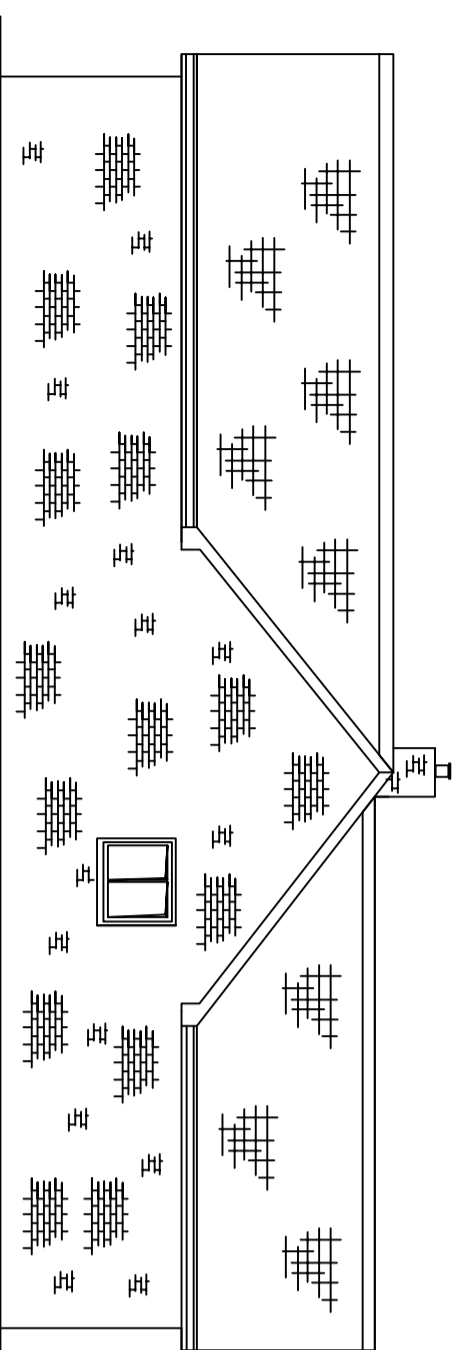


Existing Side Elevation

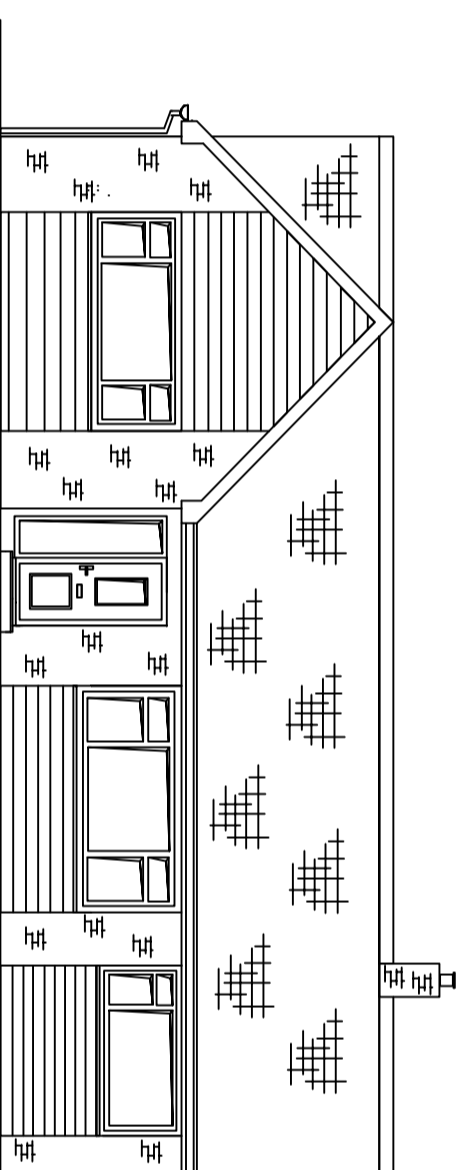


Existing Front Elevation

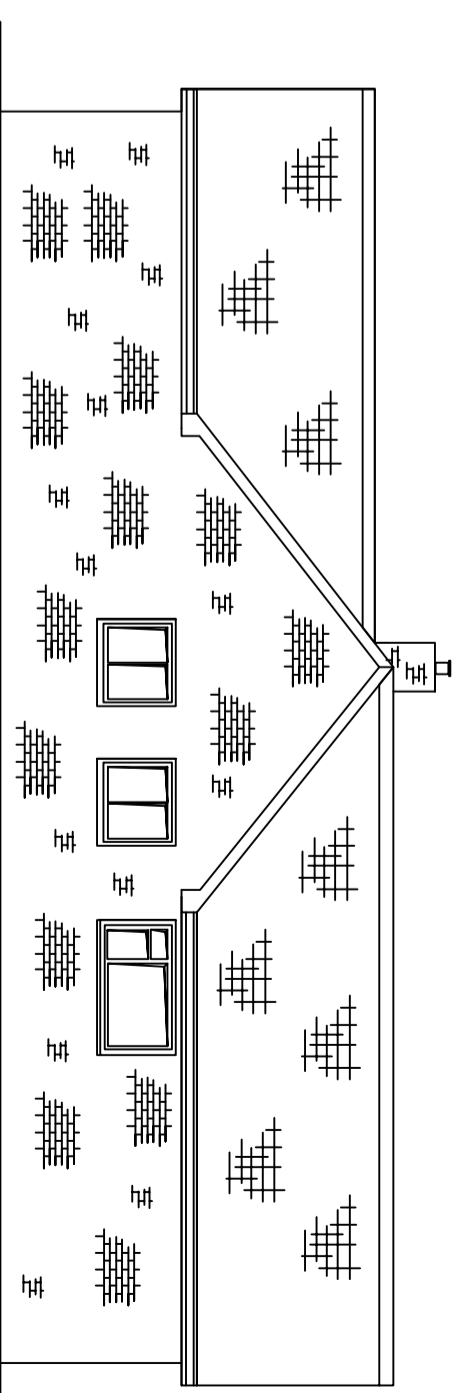

Existing Side Elevation

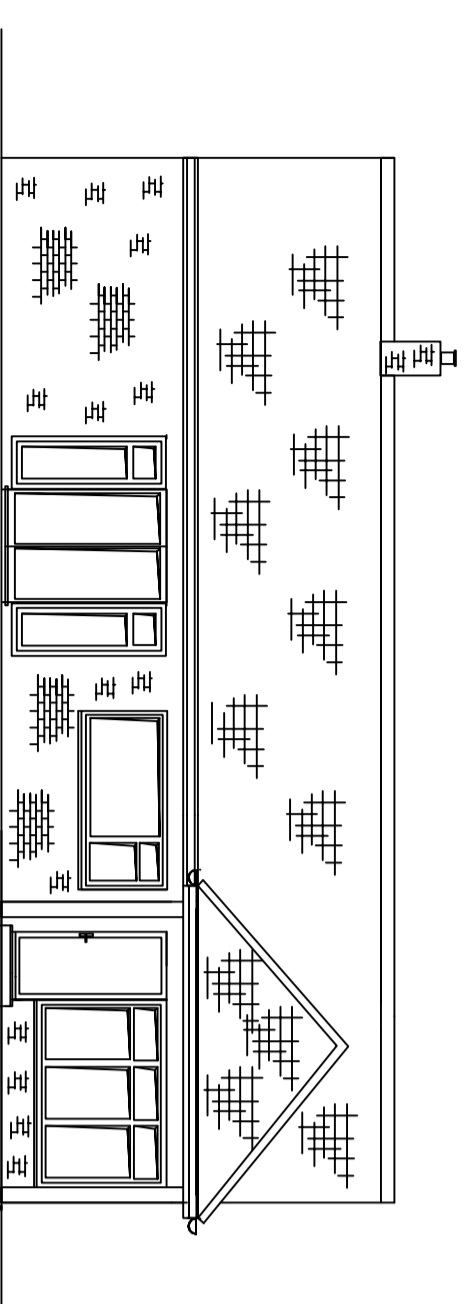

Existing Rear Elevation

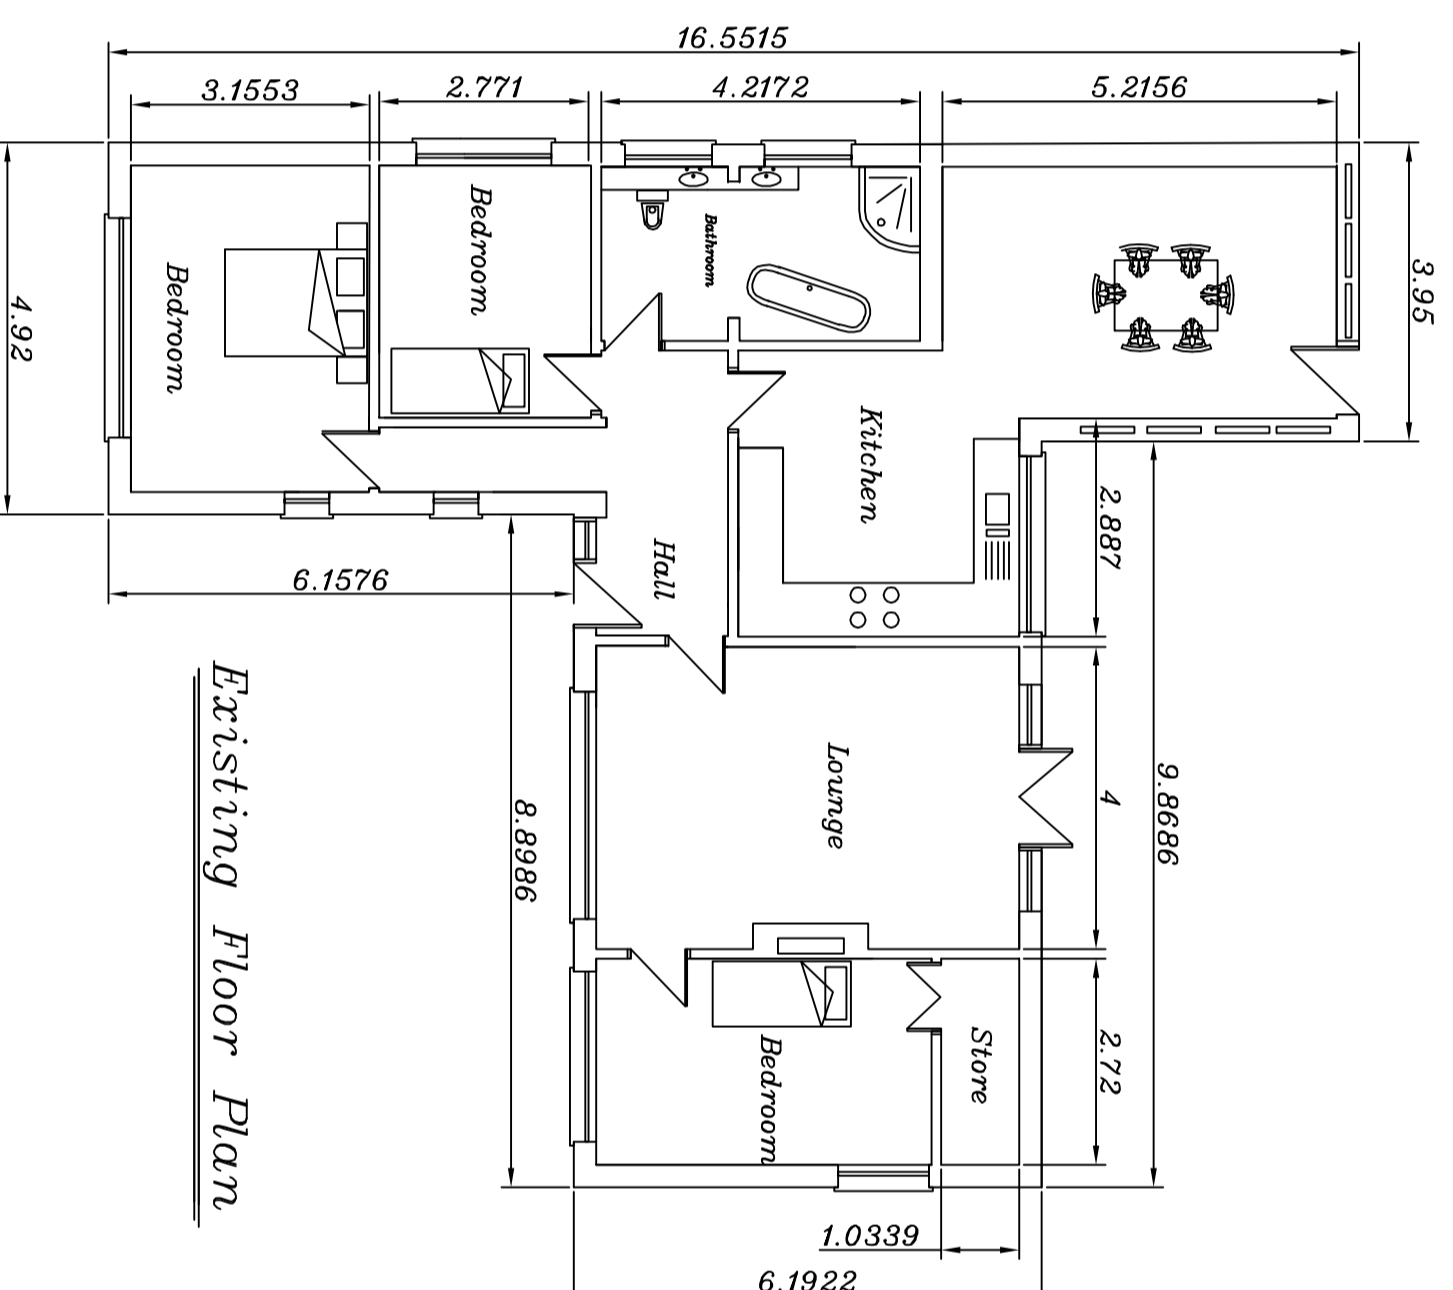

Existing Floor Plan

Scale 1 Rep 100.

Ms Melaney Dixon.

6 Queensway
Leadenham
Lincolnshire
LN5 0PF.

J. B. E.

22/01/23

1872/1