



Scale 1:5


SECTIONAL PLAN  
Scale 1:10

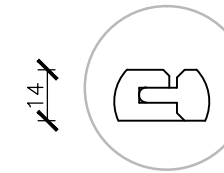


Scale 1:2

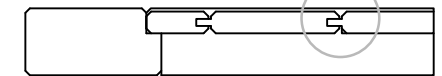

SECTION X-X  
Scale 1:5

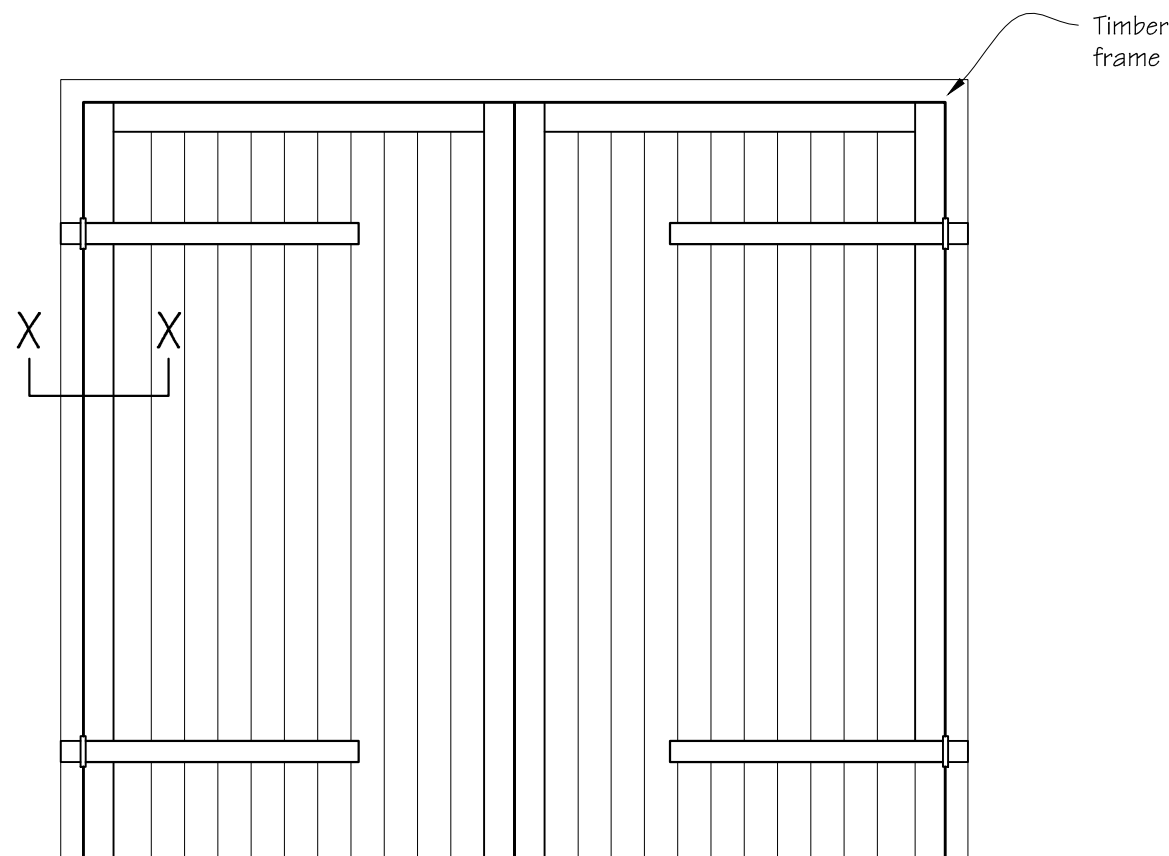

OUTSIDE

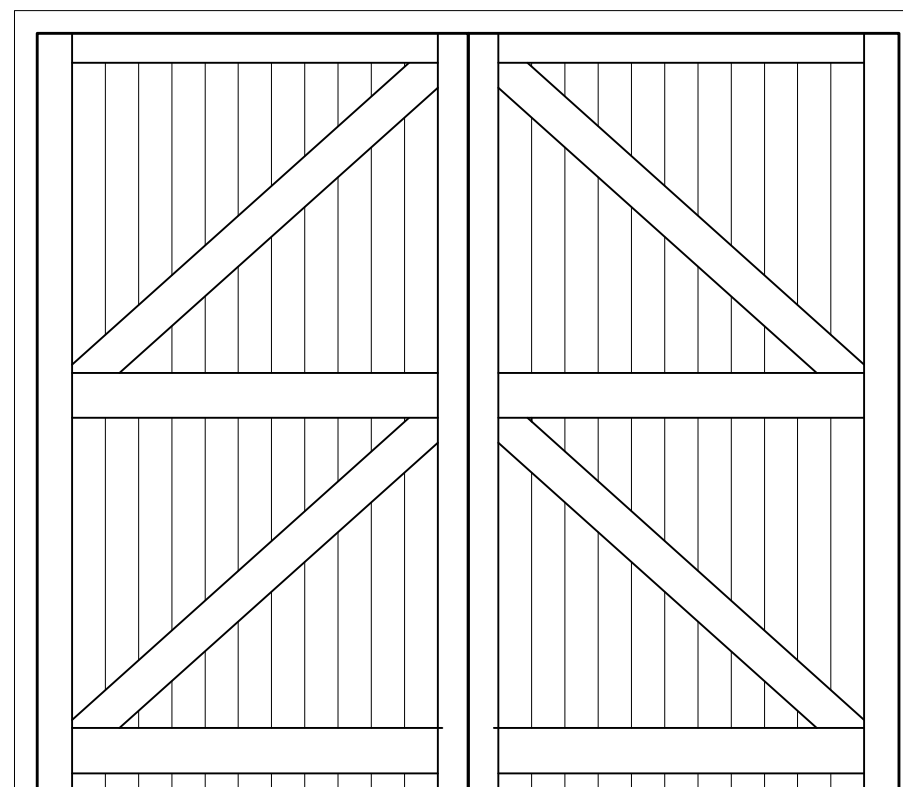

INSIDE

GARAGE DOORS D8  
Scale 1:20



Project: ALTERATIONS & EXTENSION

Title: GARAGE DOORS  
 Dwg. No: 1103-11  
 Date: March 2023 Scales as shown  
 Client: Mr. & Mrs. S Marriner  
 Old Mill House, High Street,  
 Wellingore, Lincoln, LN5 OHW

Design Copyright reserved: written consent must be obtained before copying or reproducing this drawing. Do NOT scale this drawing - use figured dimensions only. The Builder is responsible for checking site dimensions and any discrepancy must be reported to the Architectural Technician immediately.

Build Design Ltd. www.build-design.biz 01507-522277