


Agricultural Building at Wilcocks Farm, Dean Head Lane, Horwich, Bolton, BL6 7SJ  
D R Wood March 2023  
Block Plan 1:500 @ A4

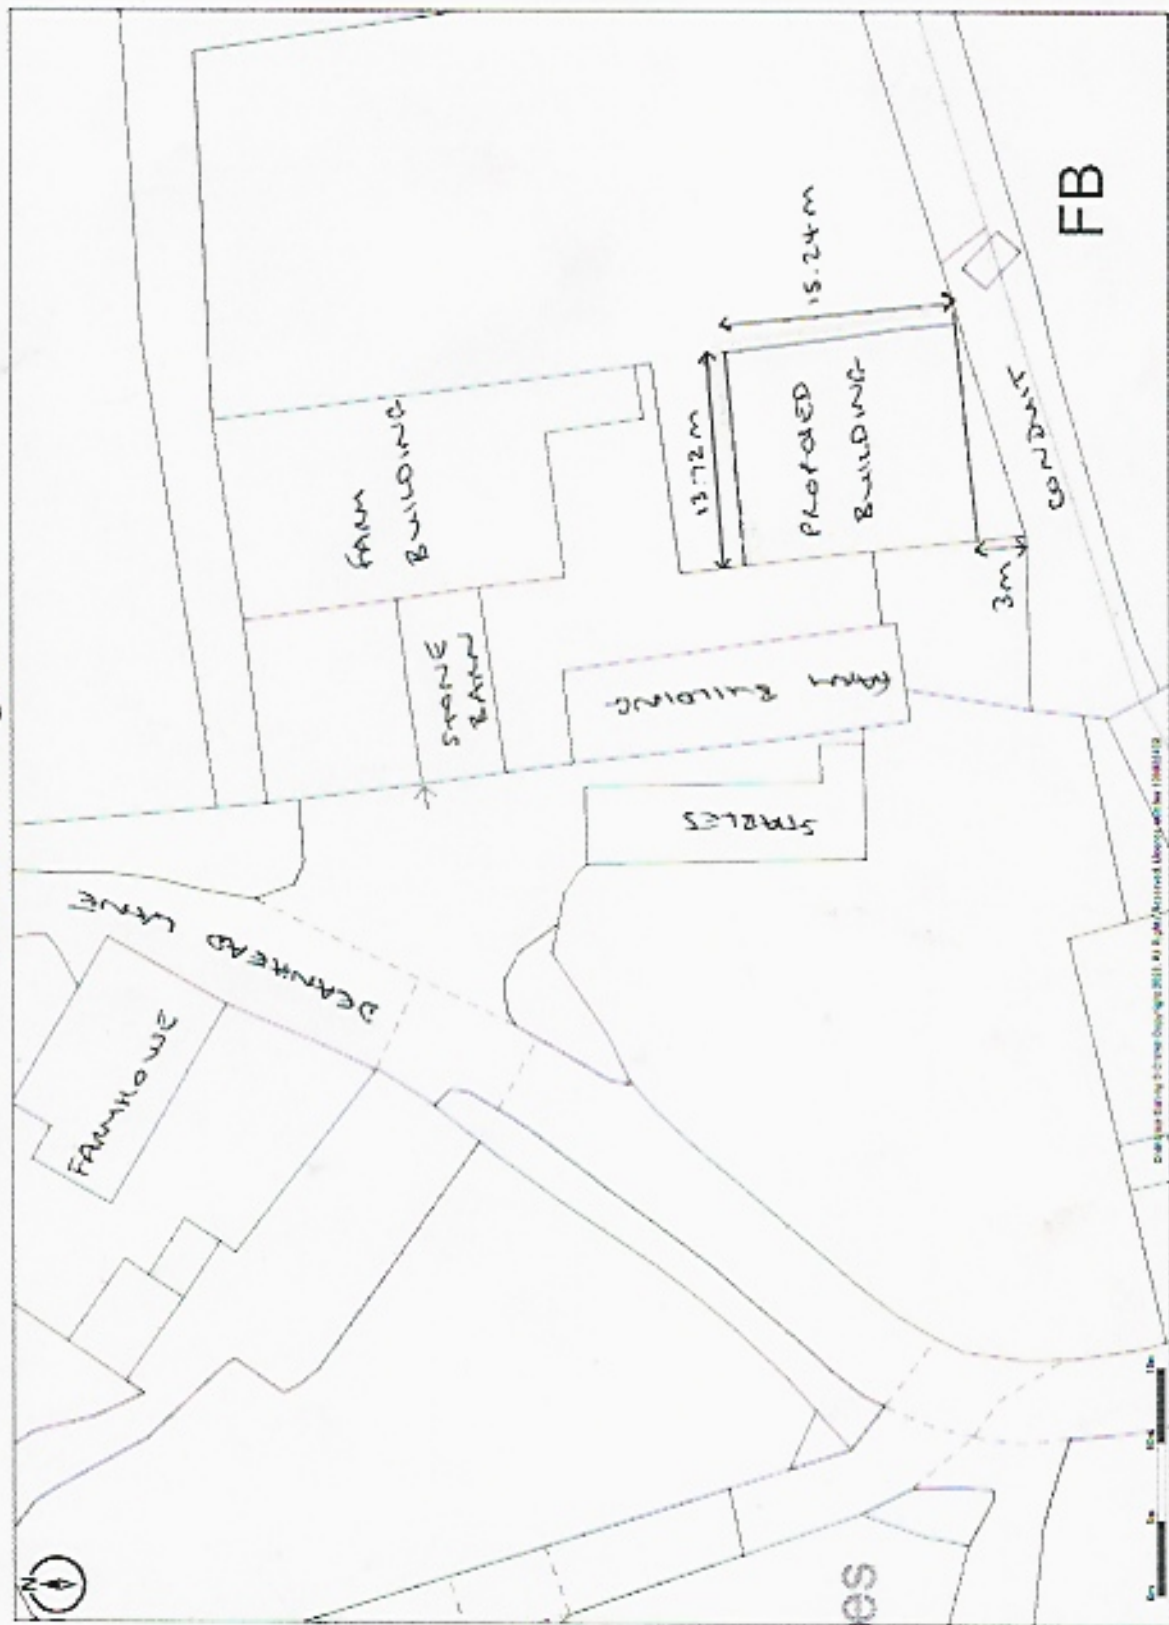

Ordnance Survey © Crown Copyright 2012. All Rights Reserved.  
Licence number 100012107  
Printed Date - 12/04/2023. Next Size - A4

**Promap**  
LANDMARK INFORMATION