




Section 38, Scale 1:200

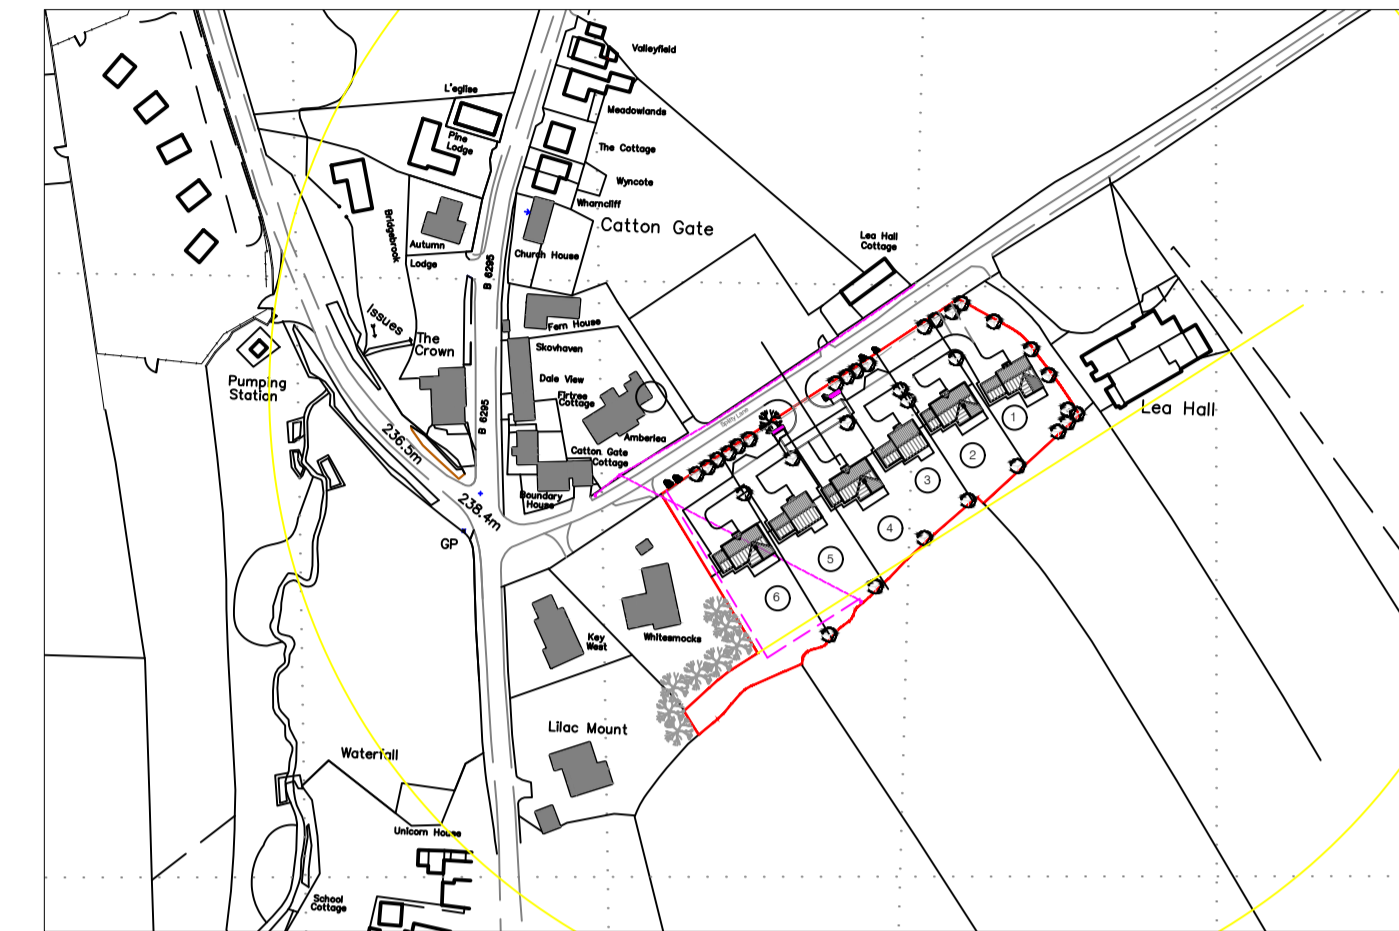

Location Plan, Scale 1:2500



Notes
 All work in the public highway to be carried out in accordance with the Northumberland County Council Specification for Highways Work to to the satisfaction of the highway authority. The Contractor shall be responsible for temporary traffic control, to be agreed with the highway authority.

- Existing highway boundary.
- Prospectively adoptable carriageway.
- Prospectively adoptable footway.
- Proposed gully in accordance with standard detail to be connected to proposed Manhole SW17.

Rev.	Date	Revisions	Drawn
A	19 Nov 22	Footways removed and kerbing altered to suit.	CWT



+44 (0) 7411 751 693
 www.dynamictransportplanning.co.uk
 enquiries@dynamictransportplanning.co.uk

Client
 Stonedale Developments Limited

Project
 Proposed Residential Development,
 Splitty Lane, Allendale, Northumberland,
 NE47 9DP

Drawing Title
 S38 Drawing

Date 9 Nov 22	Scale @ A1
Drawn CWT	Approved GS

Drawing Number DTP/3704922/SK002	Rev. A
--	------------------