


ttton Gate

Lea Hall
Cottage

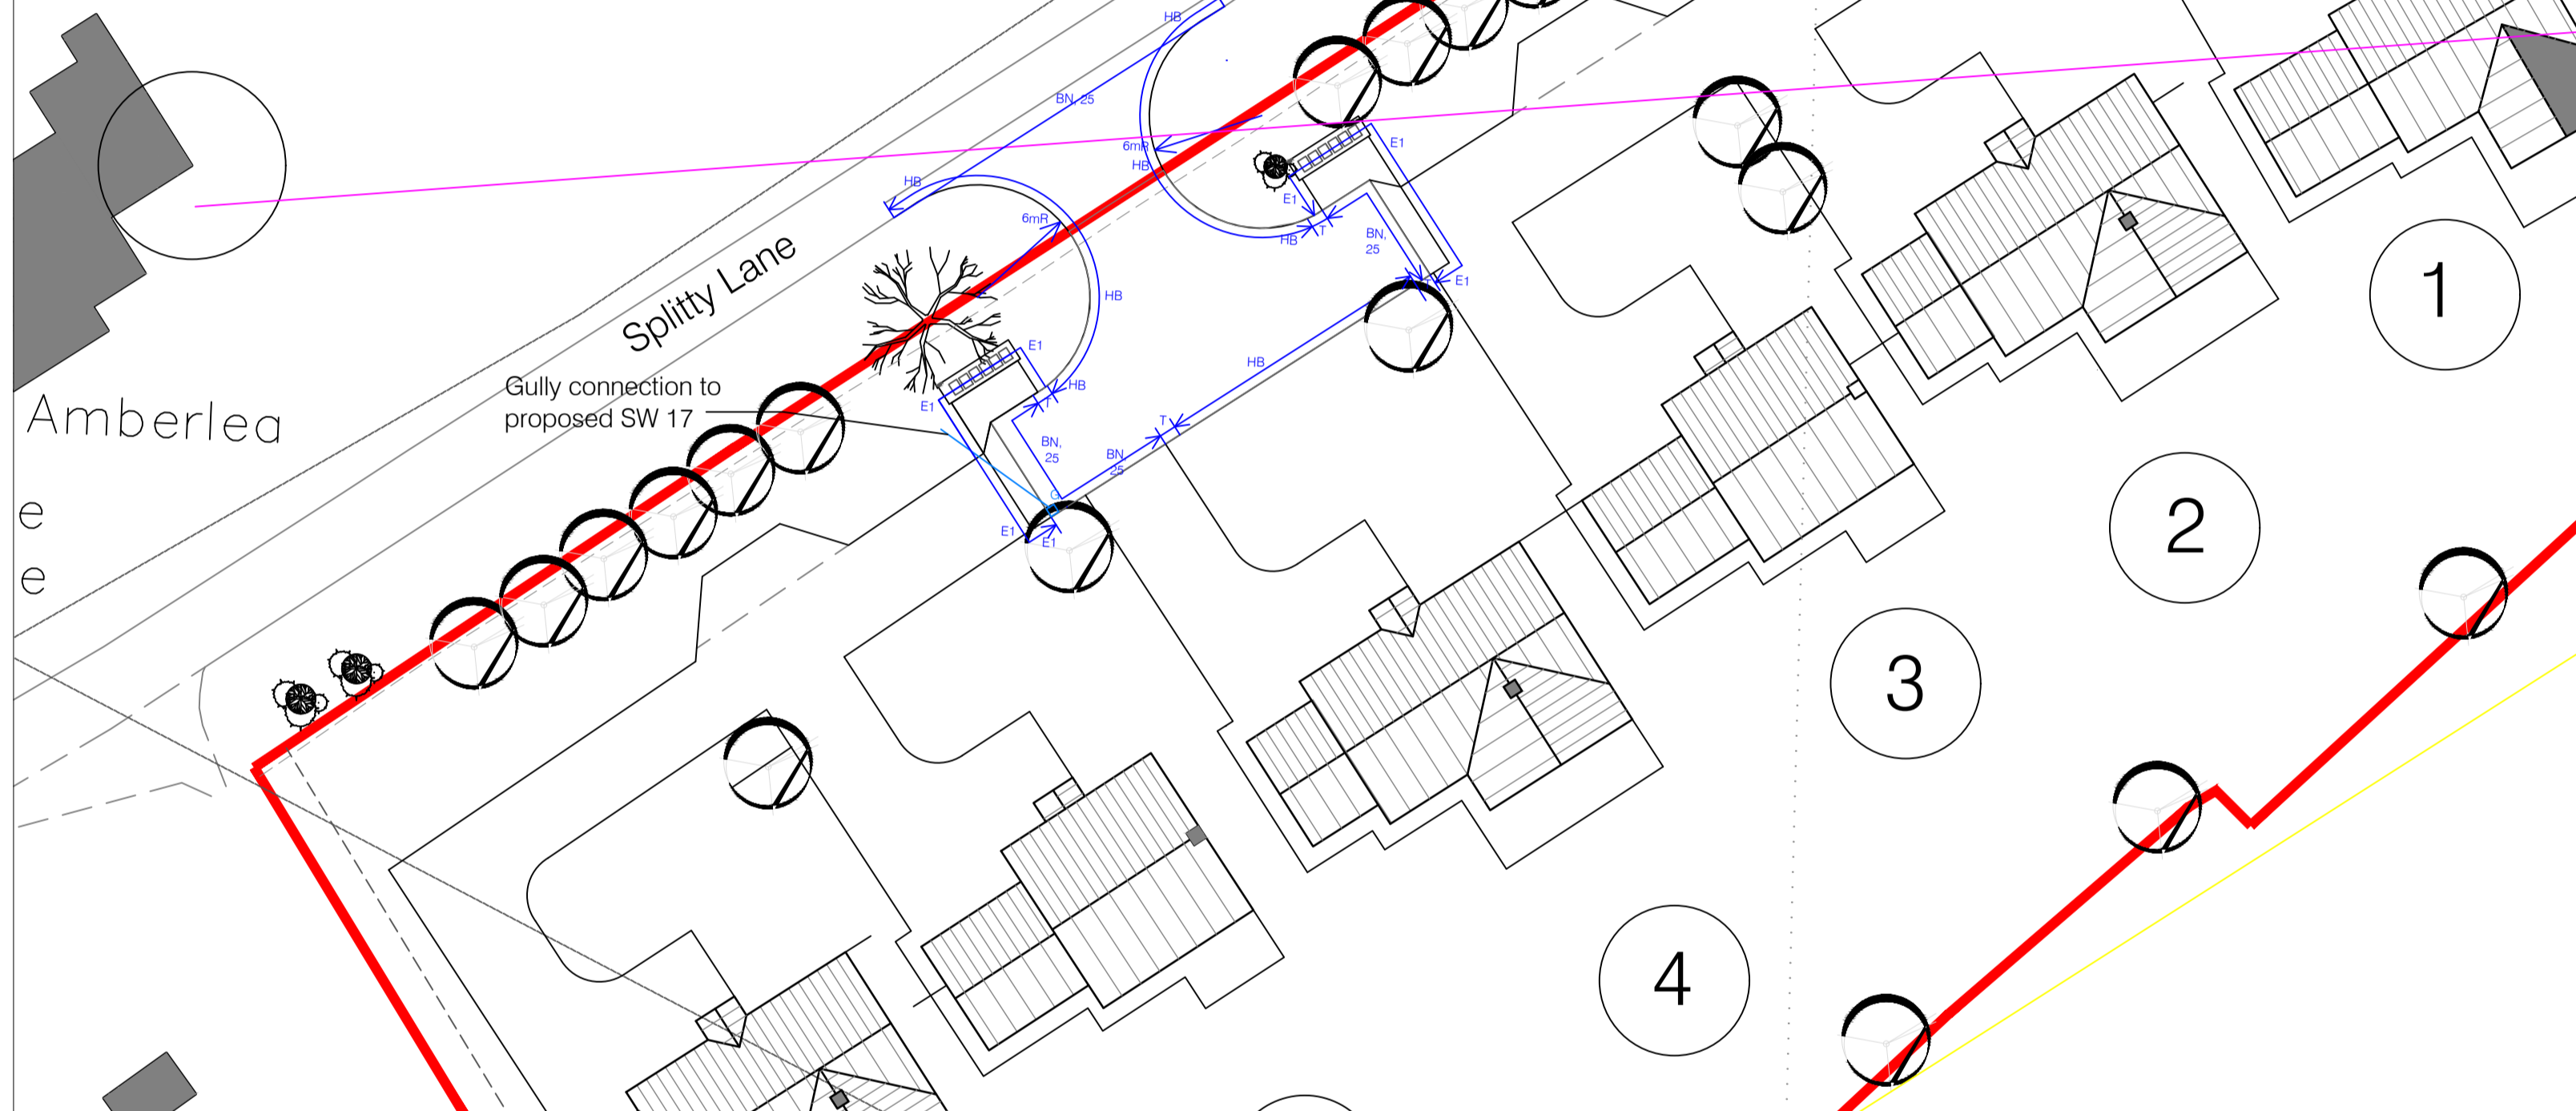

Kerb Types, Scale 1:200



Notes

- HB** Proposed half battered kerb, 100mm kerb face.
- BN** Proposed bull nose kerb. Kerb face as shown.
- T** Proposed transition kerb.
- E1** Proposed edging kerb.

See Drawing DTP/37049/SK003 for kerb construction details.

Rev.	Date	Revisions	Drawn
A	19 Nov 22	Footways removed and kerbing altered to suit.	CWT



+44 (0) 7411 751 693
www.dynamictransportplanning.co.uk
enquiries@dynamictransportplanning.co.uk

Client

Stonedale Developments Limited

Project

Proposed Residential Development,
Splitty Lane, Allendale, Northumberland,
NE47 9DP

Drawing Title

Prospectively Adoptable Road,
Proposed Kerb Types

Date	19 Nov 22	Scale	1:200@ A1
Drawn	CWT	Approved	GS

Drawing Number	DTP/3704922/SK003	Rev.	A
----------------	-------------------	------	---