



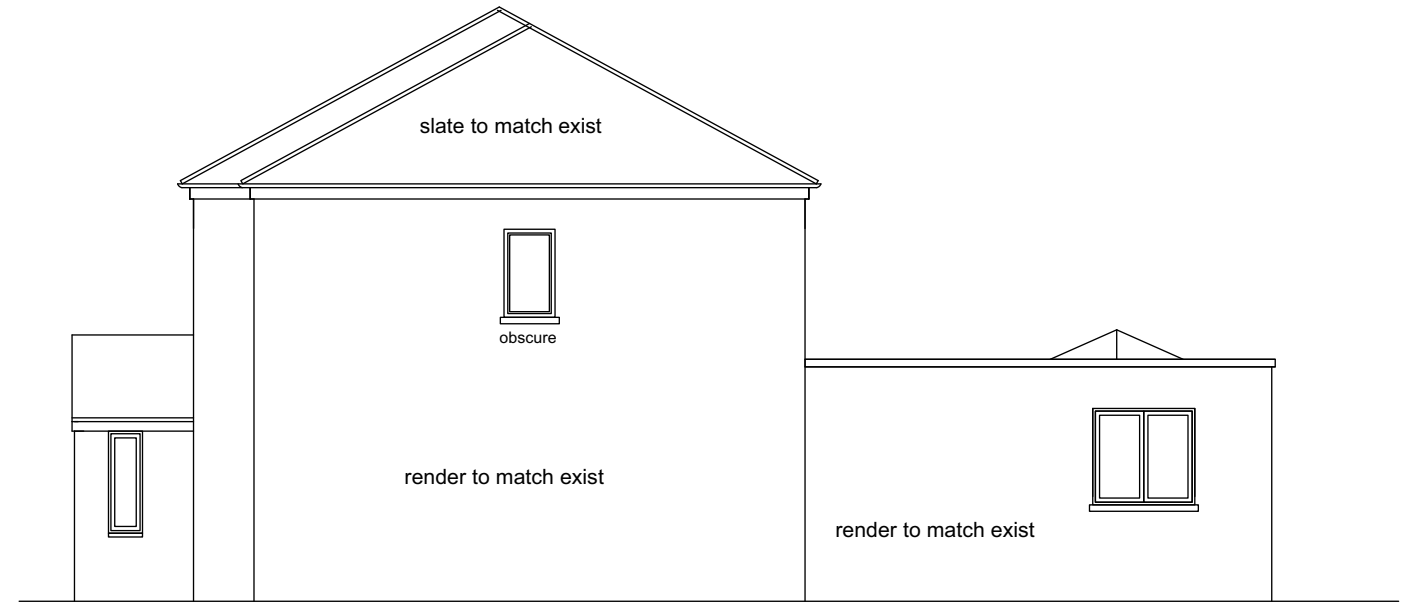


EXISTING SIDE ELEVATION (NORTH)




PROPOSED SIDE ELEVATION (NORTH)

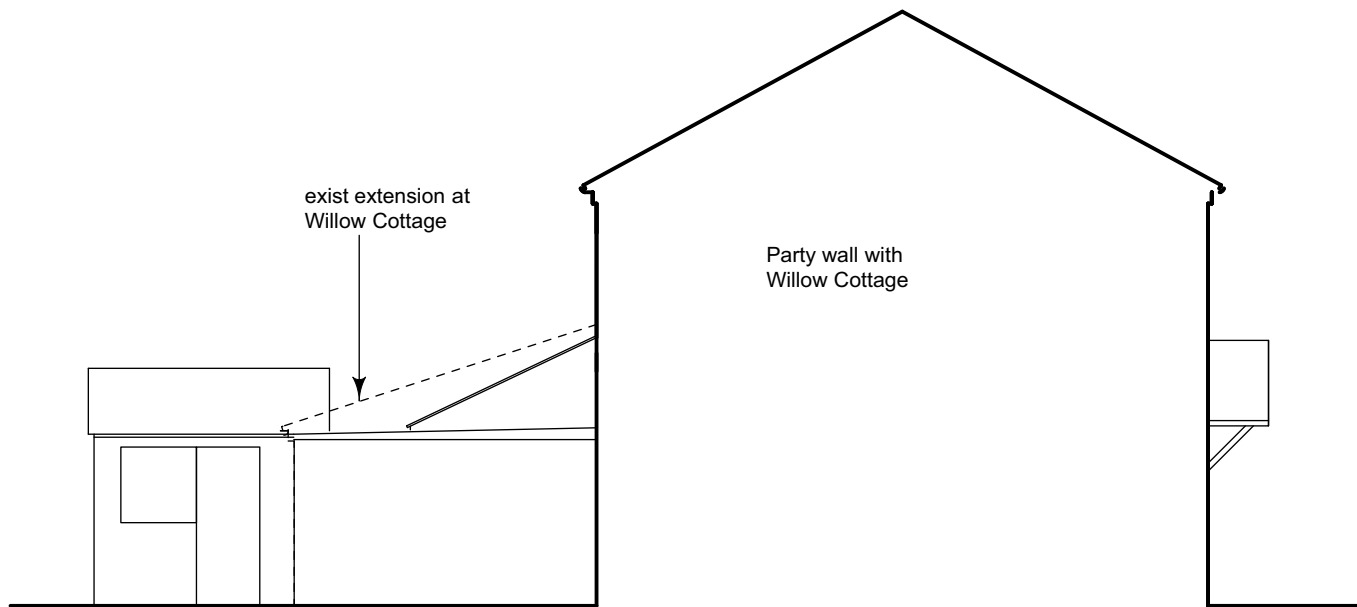

EXISTING SIDE ELEVATION (SOUTH)

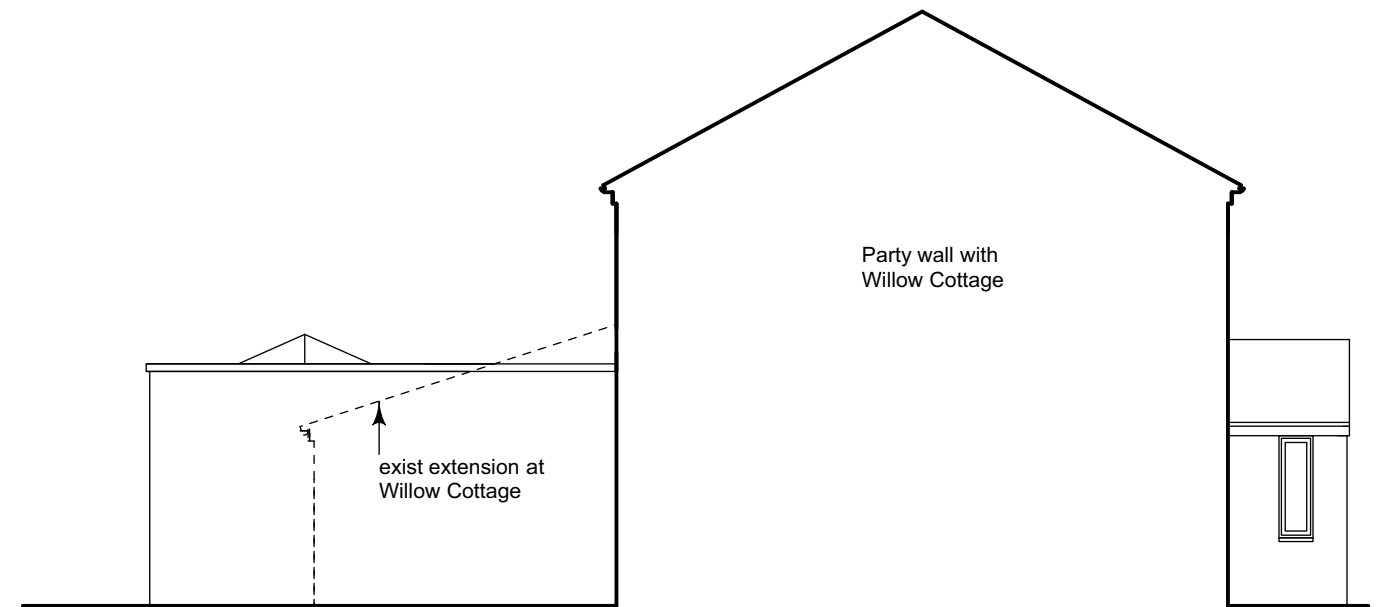

PROPOSED SIDE ELEVATION (SOUTH)

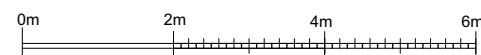

ALTARAS ARCHITECTURE LTD
 41 High Street, Barkway
 Herts. SG8 8EA
 Tel : 01763 848952
 Fax: 01763 848001
 email: dolores@altarasarchitecture.co.uk

Windyridge, Anstey SG9 ODN
 PROPOSED EXTENSIONS

Existing and Proposed Side Elevations

Drawn By	DA
Checked By	DA
Scale	1:100 @A3
Date	March 2023
Drawing No.	MS - PW - P08