


notes
 This drawing and design is the copyright of aja architects llp and must not be reproduced in part or in whole without prior written consent. Contractors must verify all dimensions on site before commencing work or preparing shop drawings. If in doubt ASK.
 Where this drawing contains any Ordnance Survey mapping material, it has been reproduced under license number 100052278.
 Ordnance Survey © Crown copyright

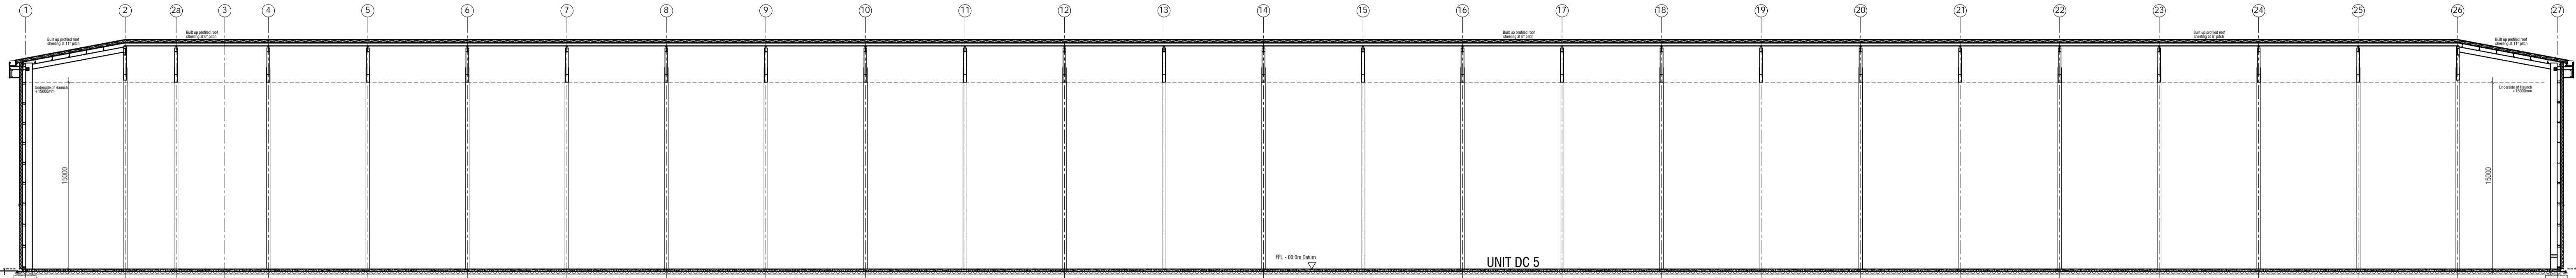

Longitudinal Section

B	08/12/2022	Updated to suit construction drawing.	rp
A	07/04/2022	Updated to "PLANNING" status.	CdeM
no.	date	revision	by



aja architects llp
 1170 Elliott Court
 Herald Avenue
 Coventry Business Park
 COVENTRY CV5 6UB
 E: aja@aja-architects.com
 W: www.aja-architects.com

client

INTEGRA 61 (DURHAM) Ltd

project

INTEGRA 61, BOWBURN

drawing


Proposed Building Sections
 Unit DC5

scale 1:250 @ A1 drawn CdeM

checked SPP date 11.03.2022

no

7069-10 - B
 PLANNING

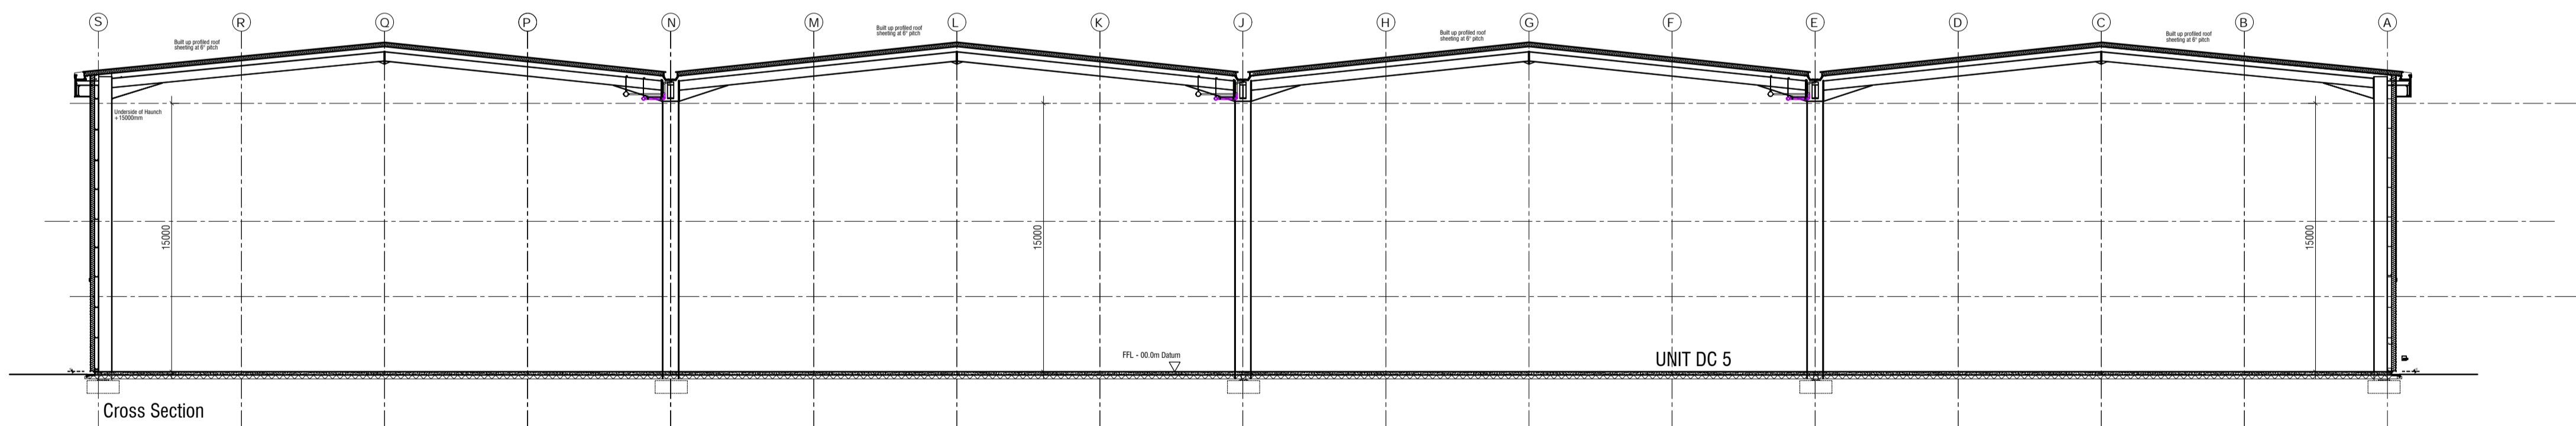

Cross Section