

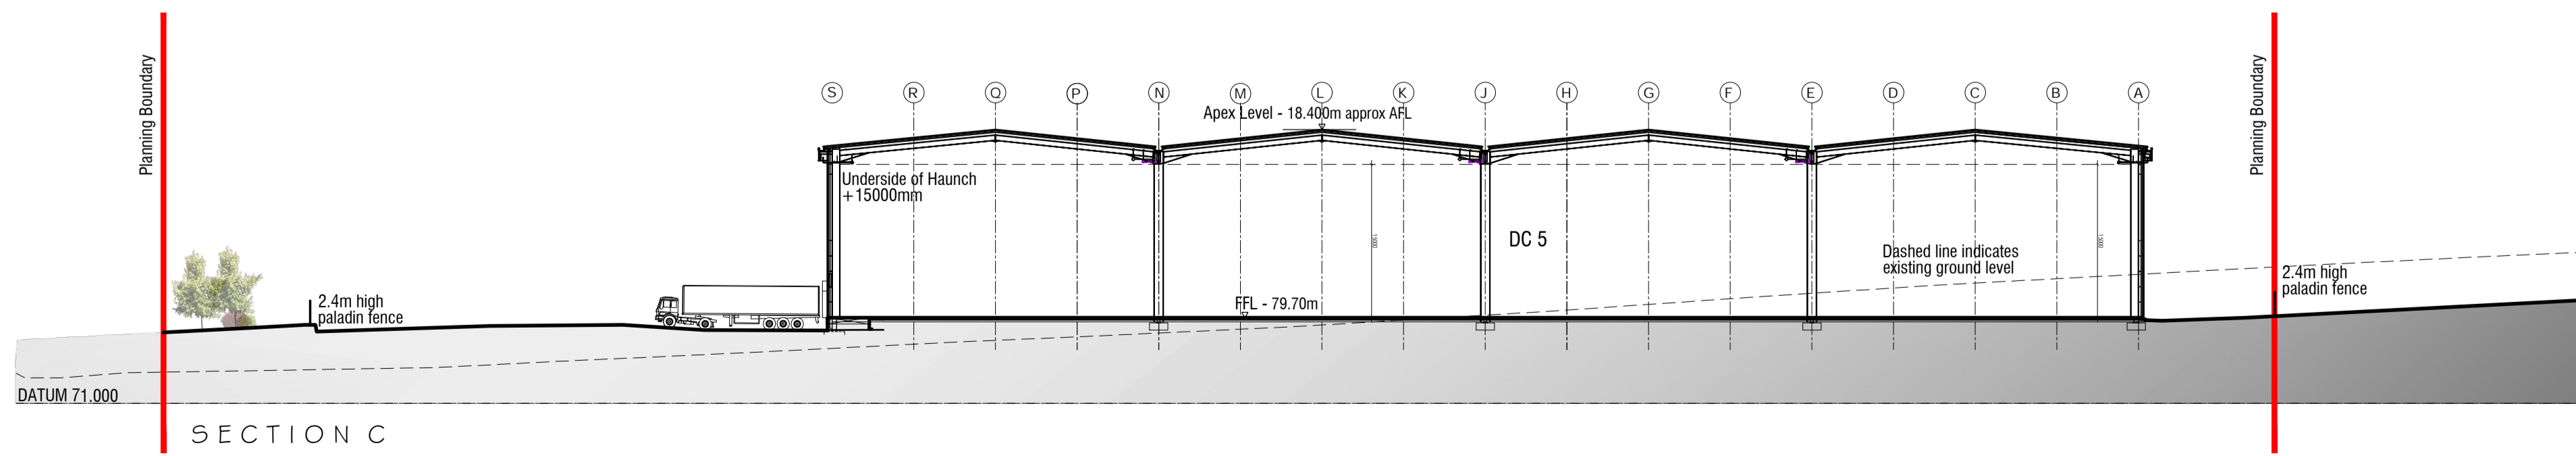
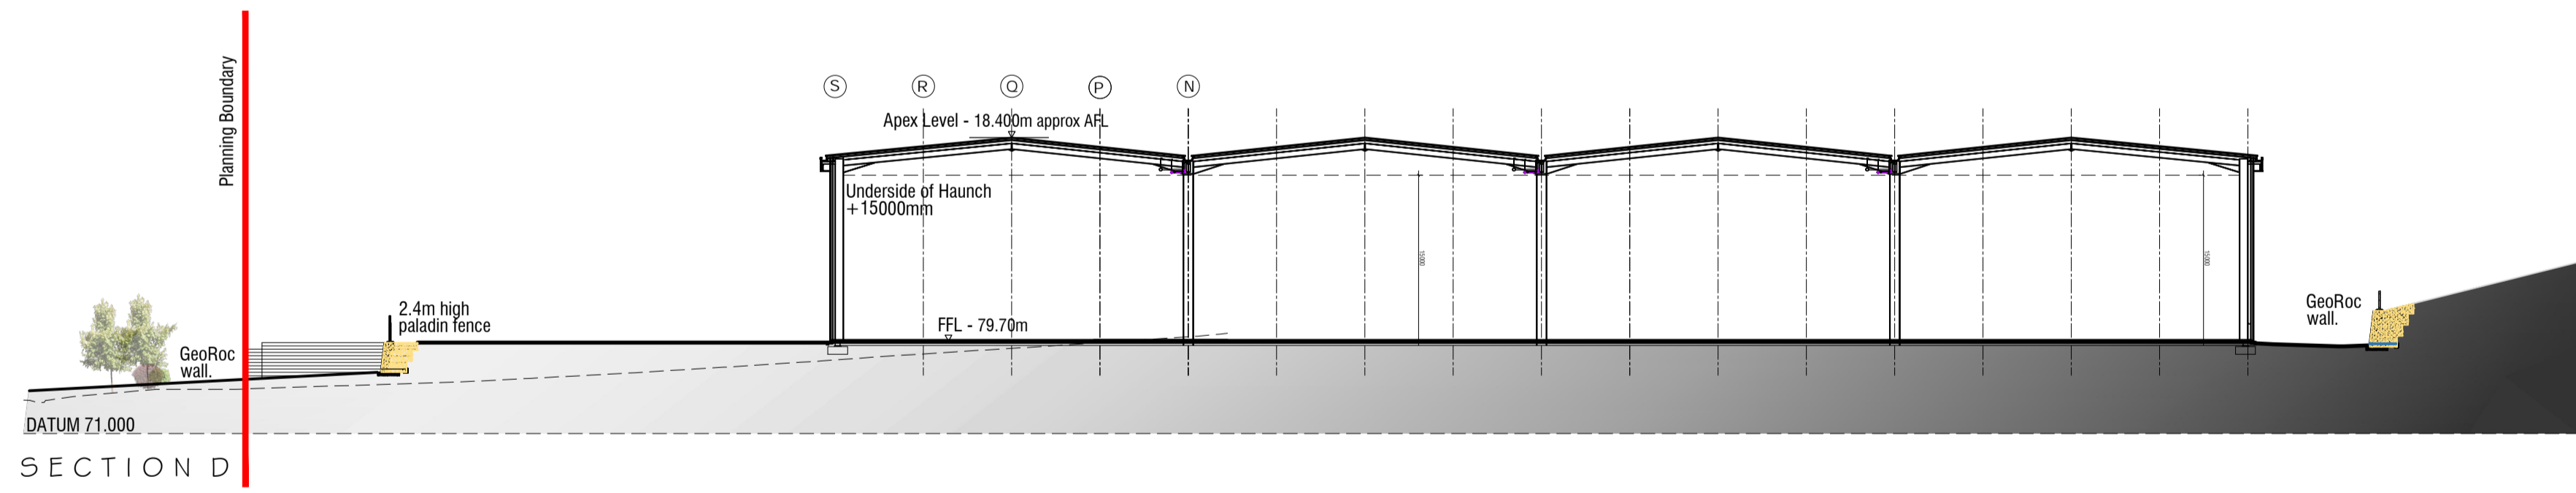
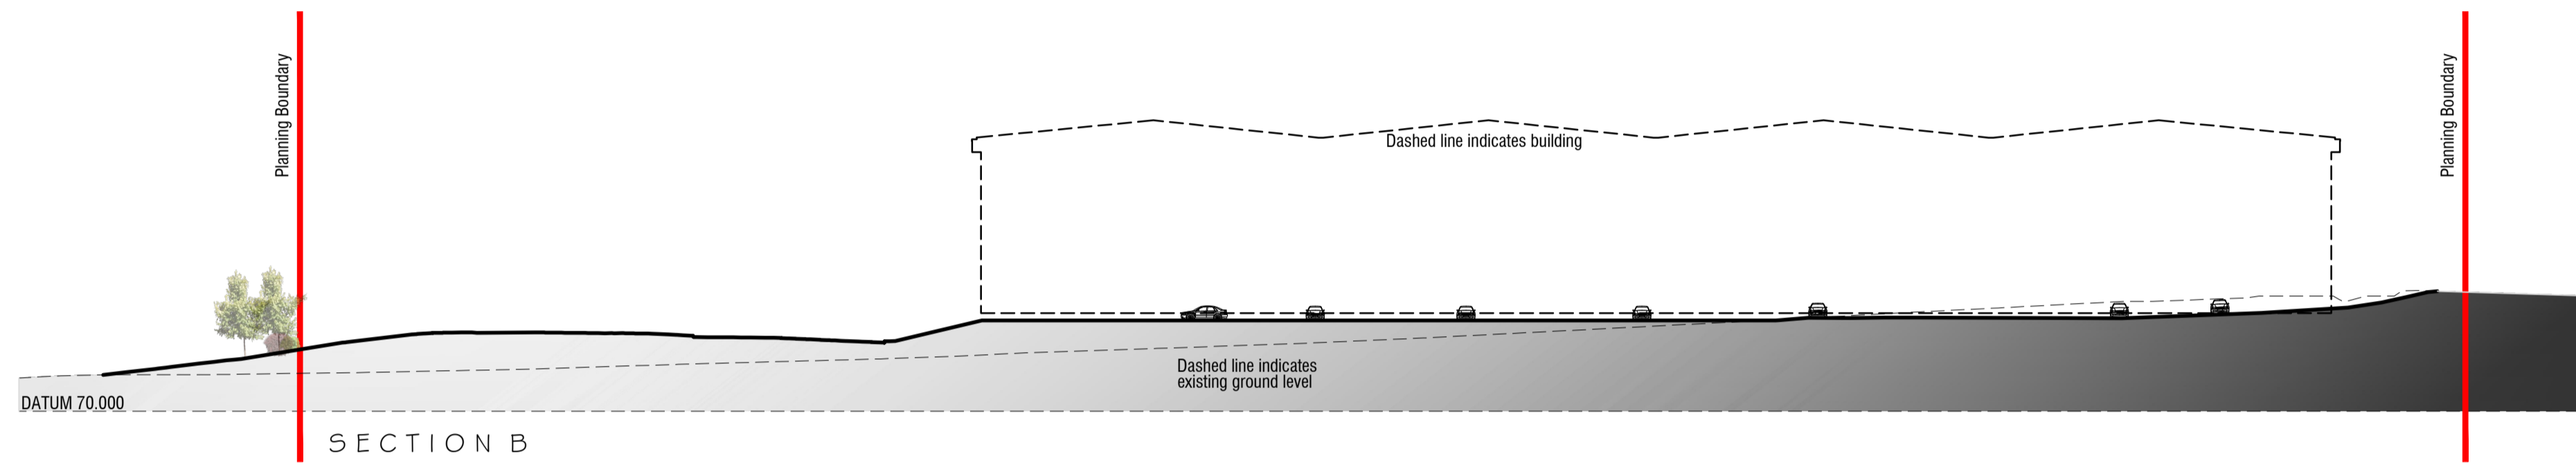


NOTES
 This drawing and design is the copyright of aja architects llp and must not be reproduced in part or in whole without prior written consent. Contractors must verify all dimensions on site before commencing work or preparing shop drawings if in doubt ASK.
 Where this drawing contains any Ordnance Survey mapping material, it has been reproduced under license number 10002276. Ordnance Survey © Crown copyright

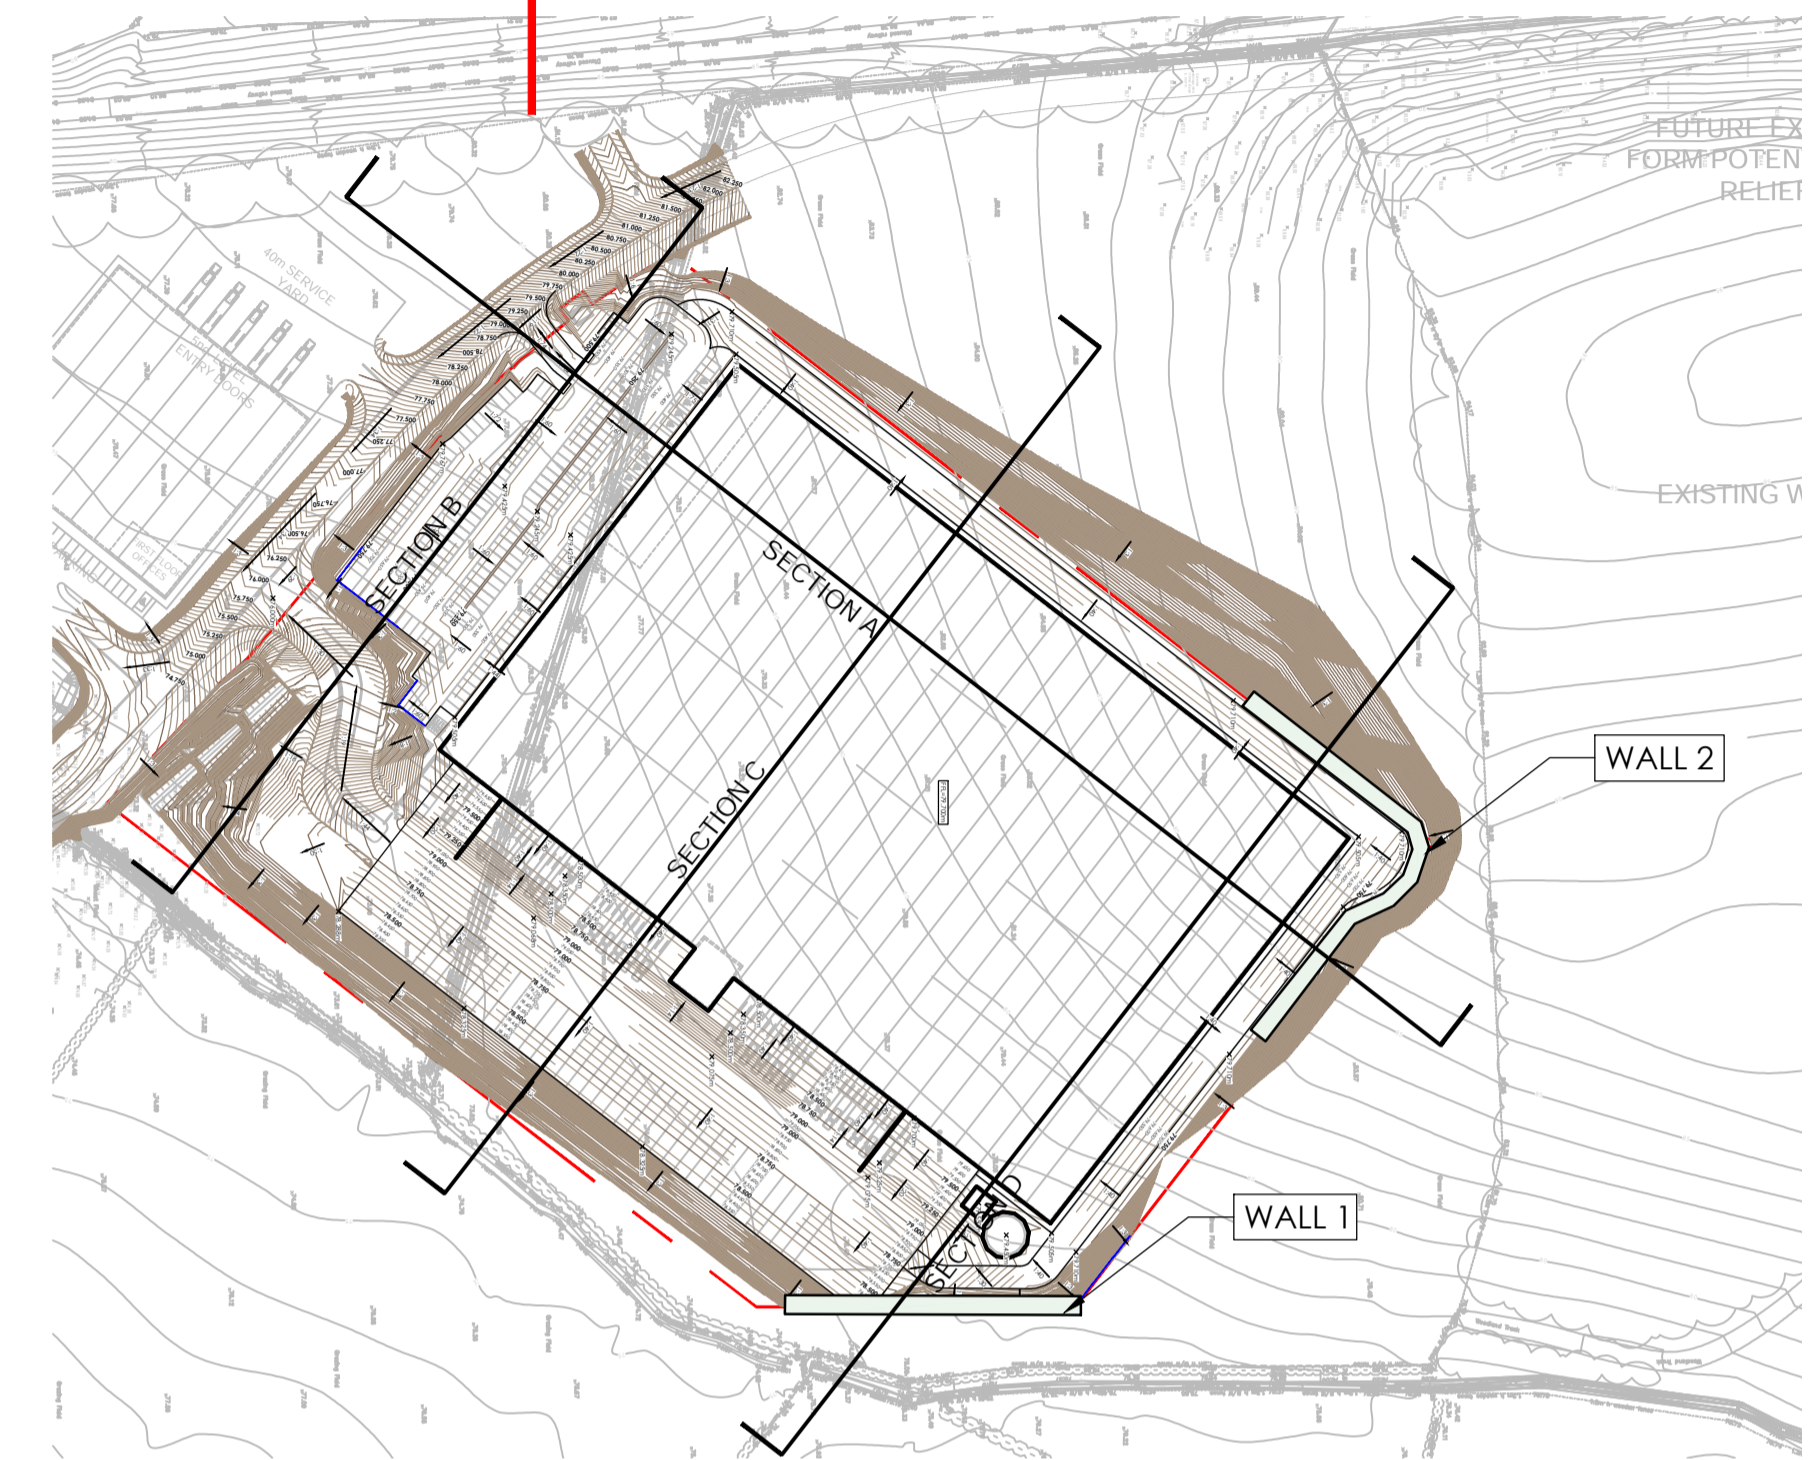

B	09/01/2023	Updated to suit construction drawings.	rp
A	08/04/2022	Updated to "PLANNING" status.	Zi
no.	date	revision	by

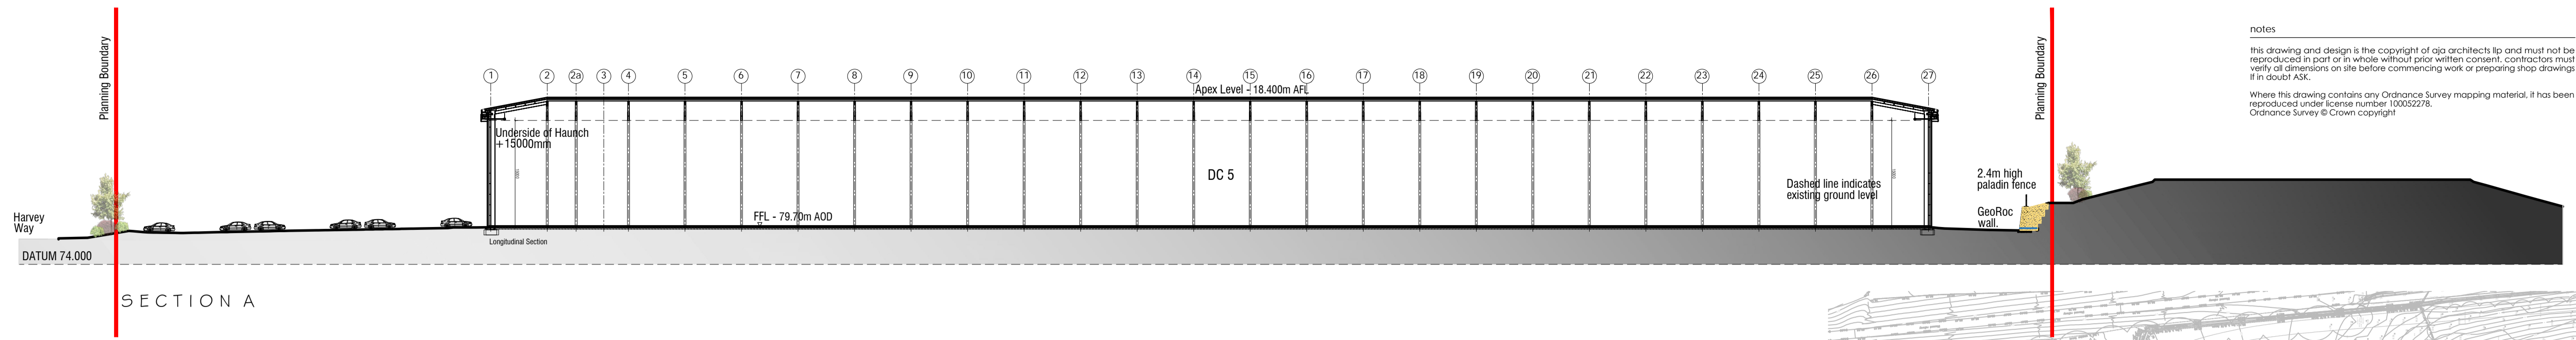

aja architects llp
 1170 Elliott Court
 Herald Avenue
 COVENTRY CV5 6UB
 T: 024 7625 3200
 F: 024 7625 3210
 E: aja@aja-architects.com
 W: www.aja-architects.com

aja architects llp is a limited liability partnership registered in England No. OC326721
 client

INTEGRA 61 (DURHAM) Ltd

project

INTEGRA 61, BOWBURN

drawing

DC5 Proposed Site Sections

scale 1:1000 @ A1 drawn Zi

checked spp date 29-03-22

no

7069 - 15 - B
 Planning