




Proposed Front Elevation 1:50

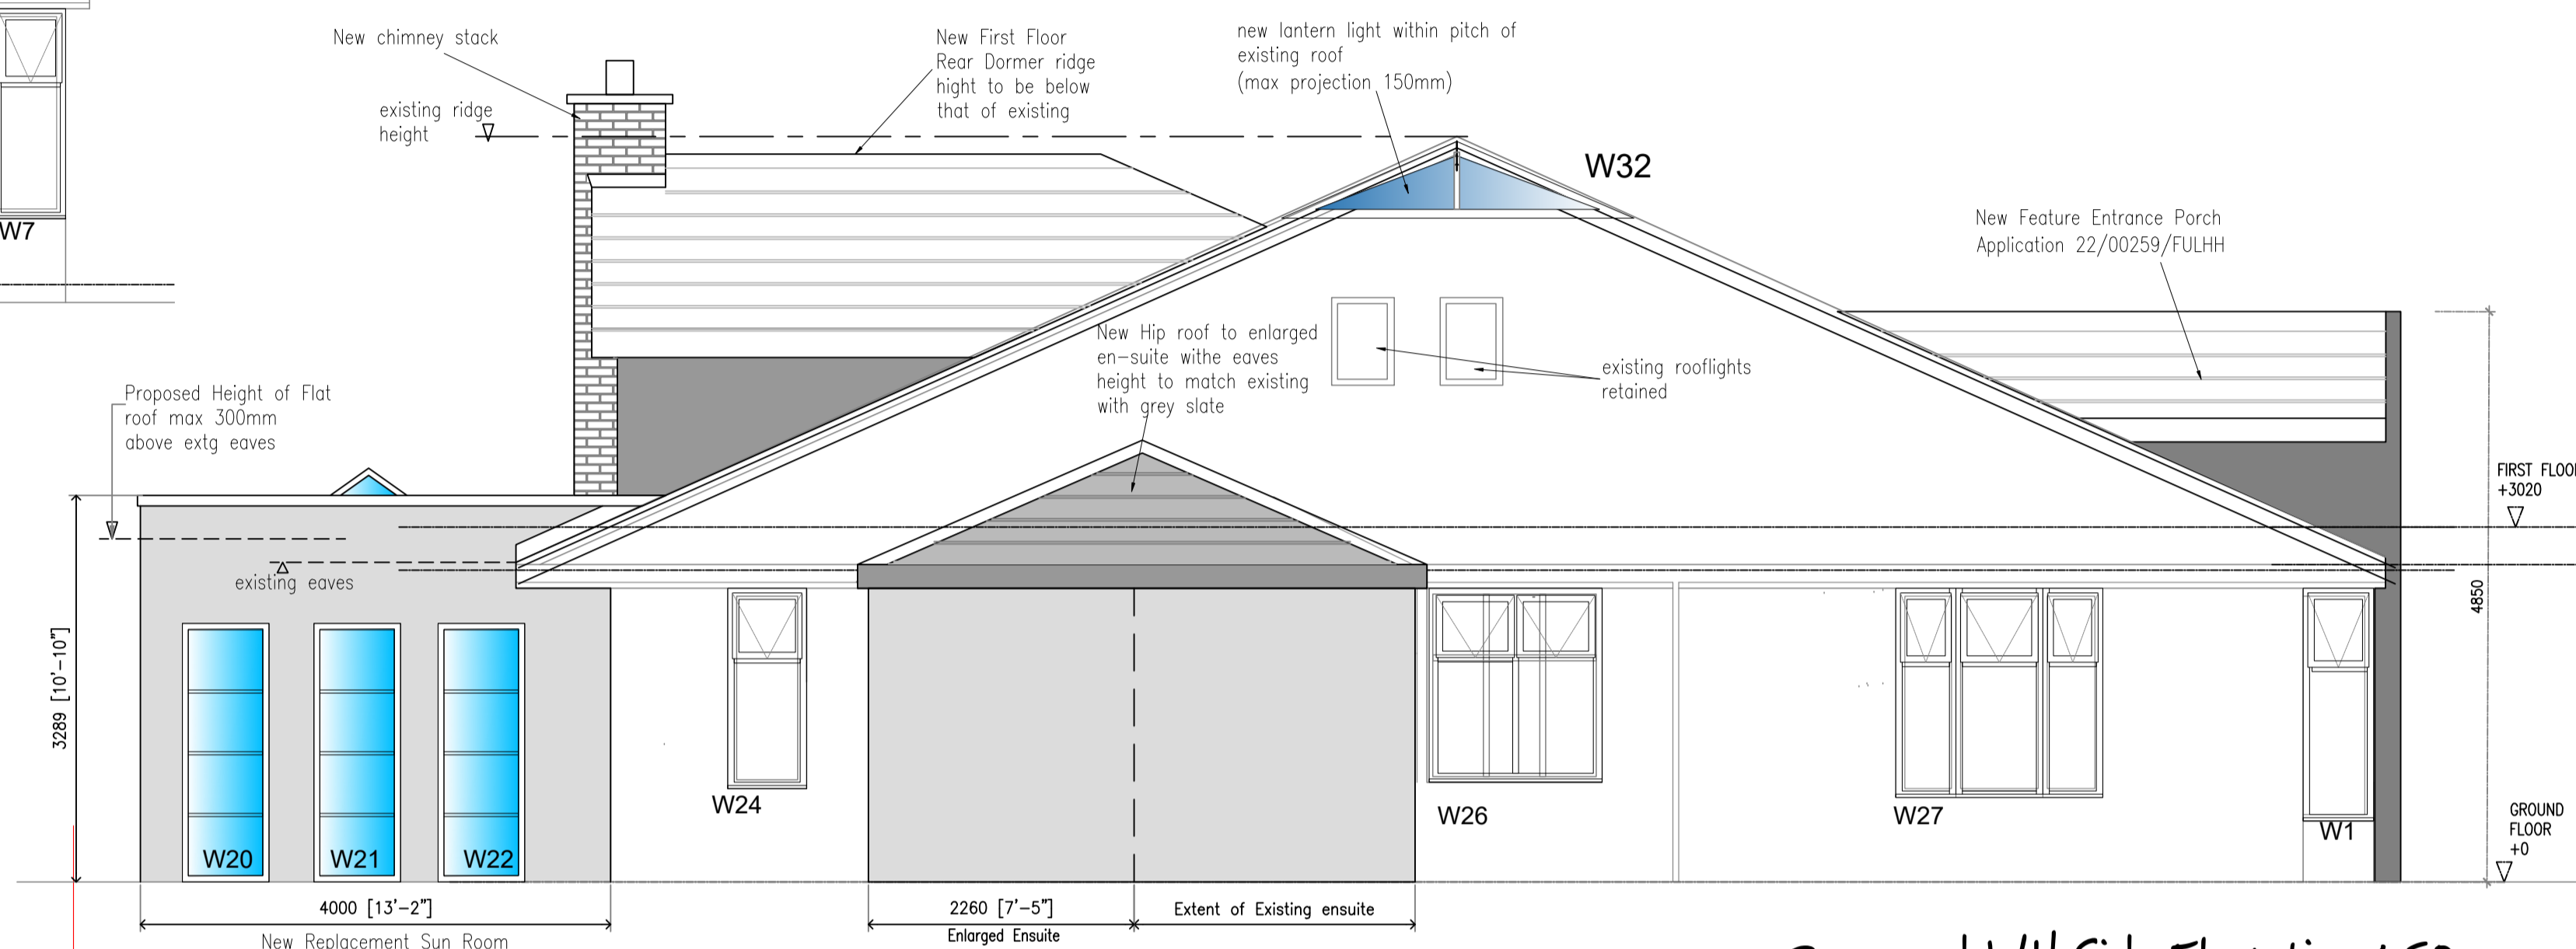

Proposed L/H Side Elevation 1:50

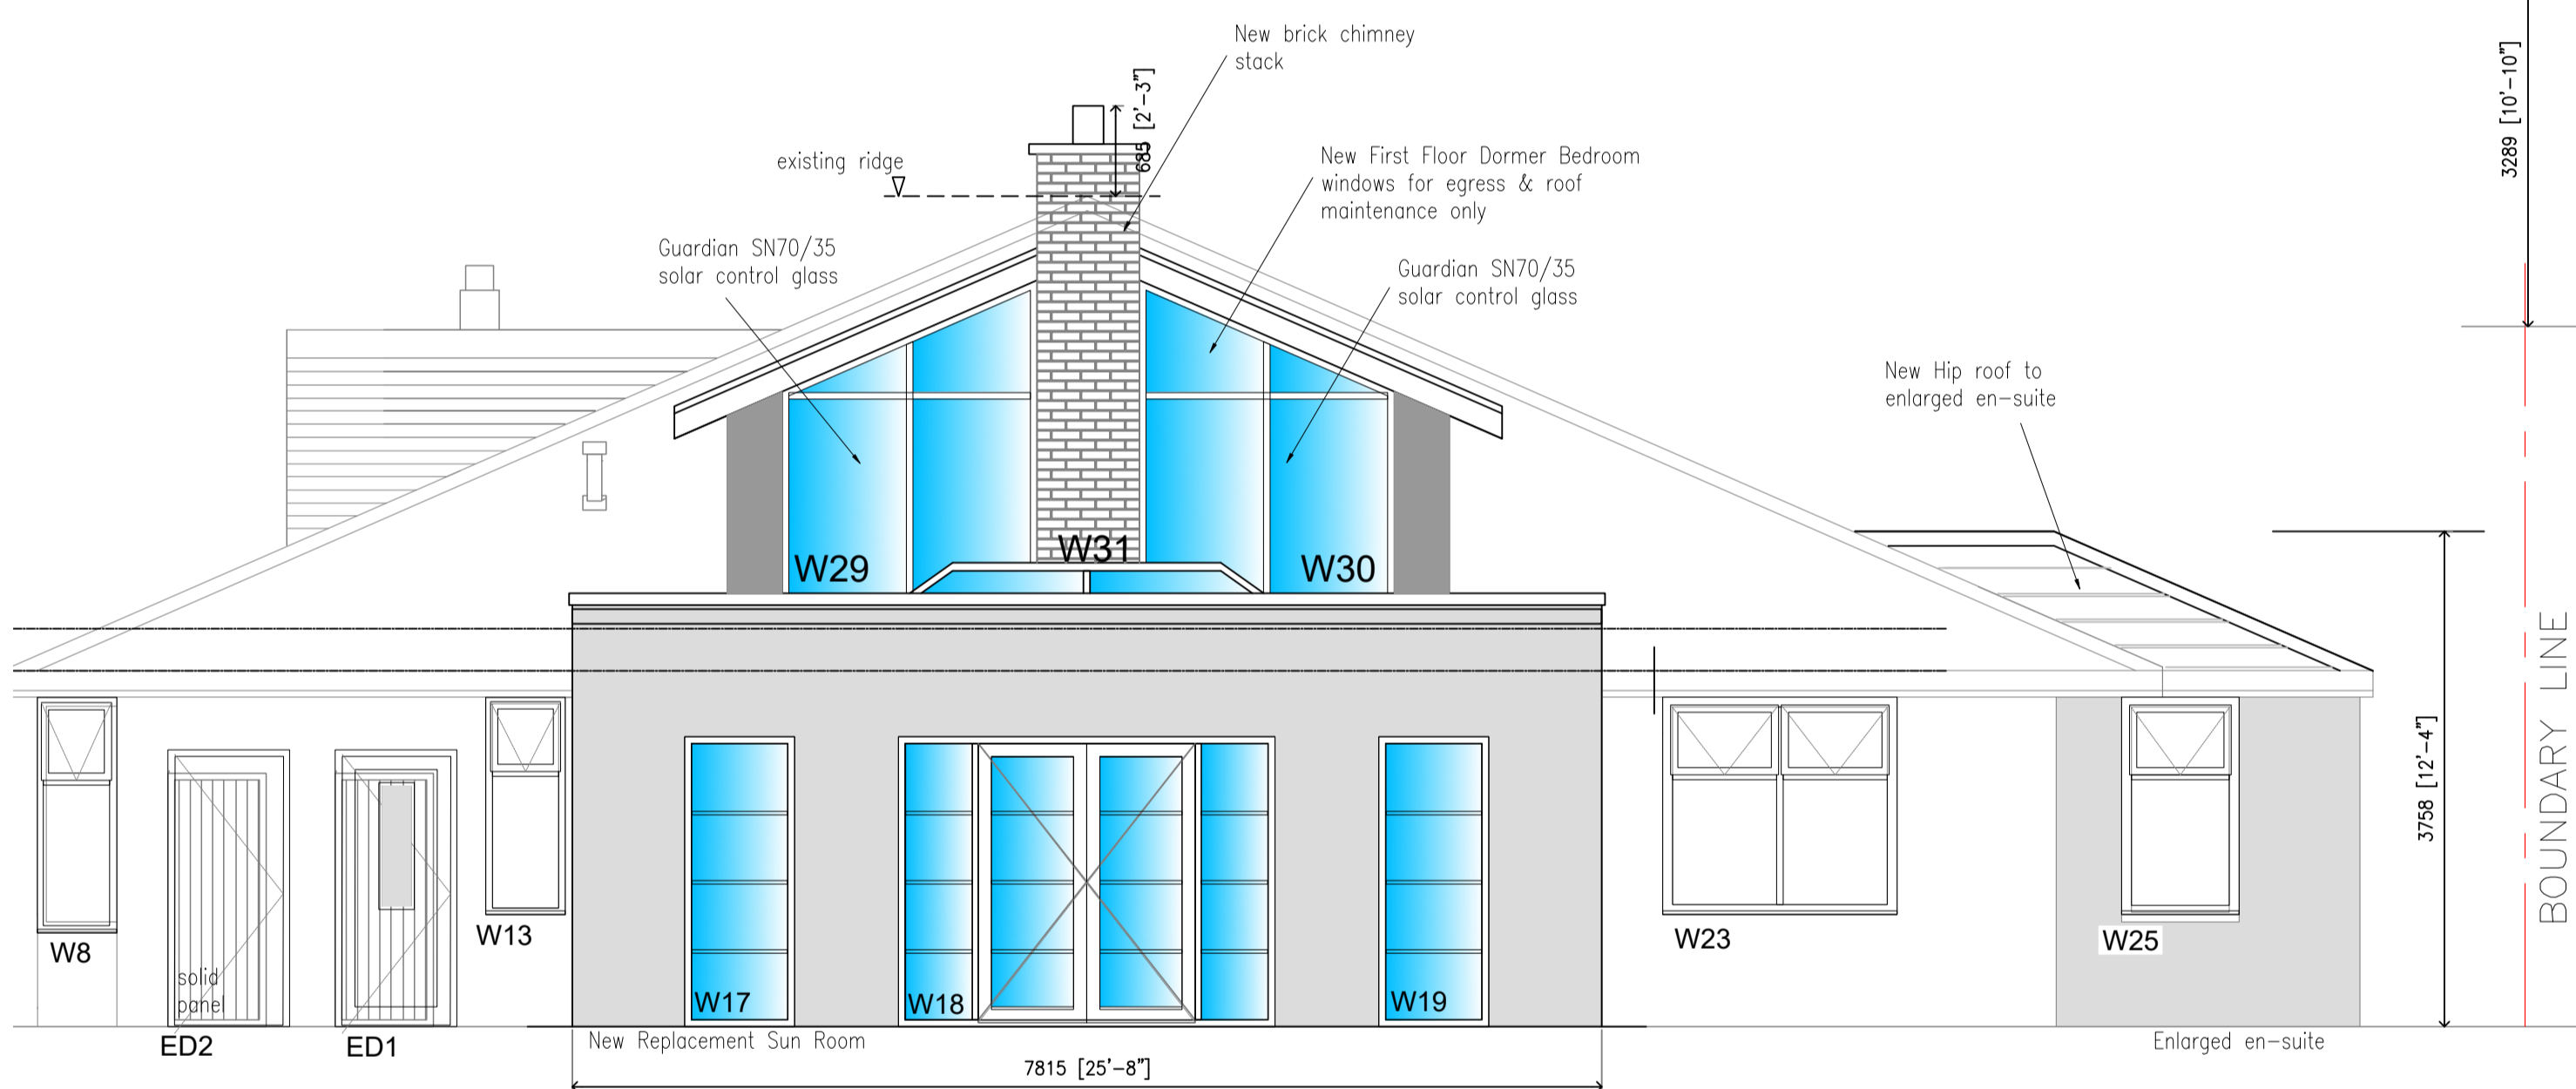

Rear Elevation 1:50

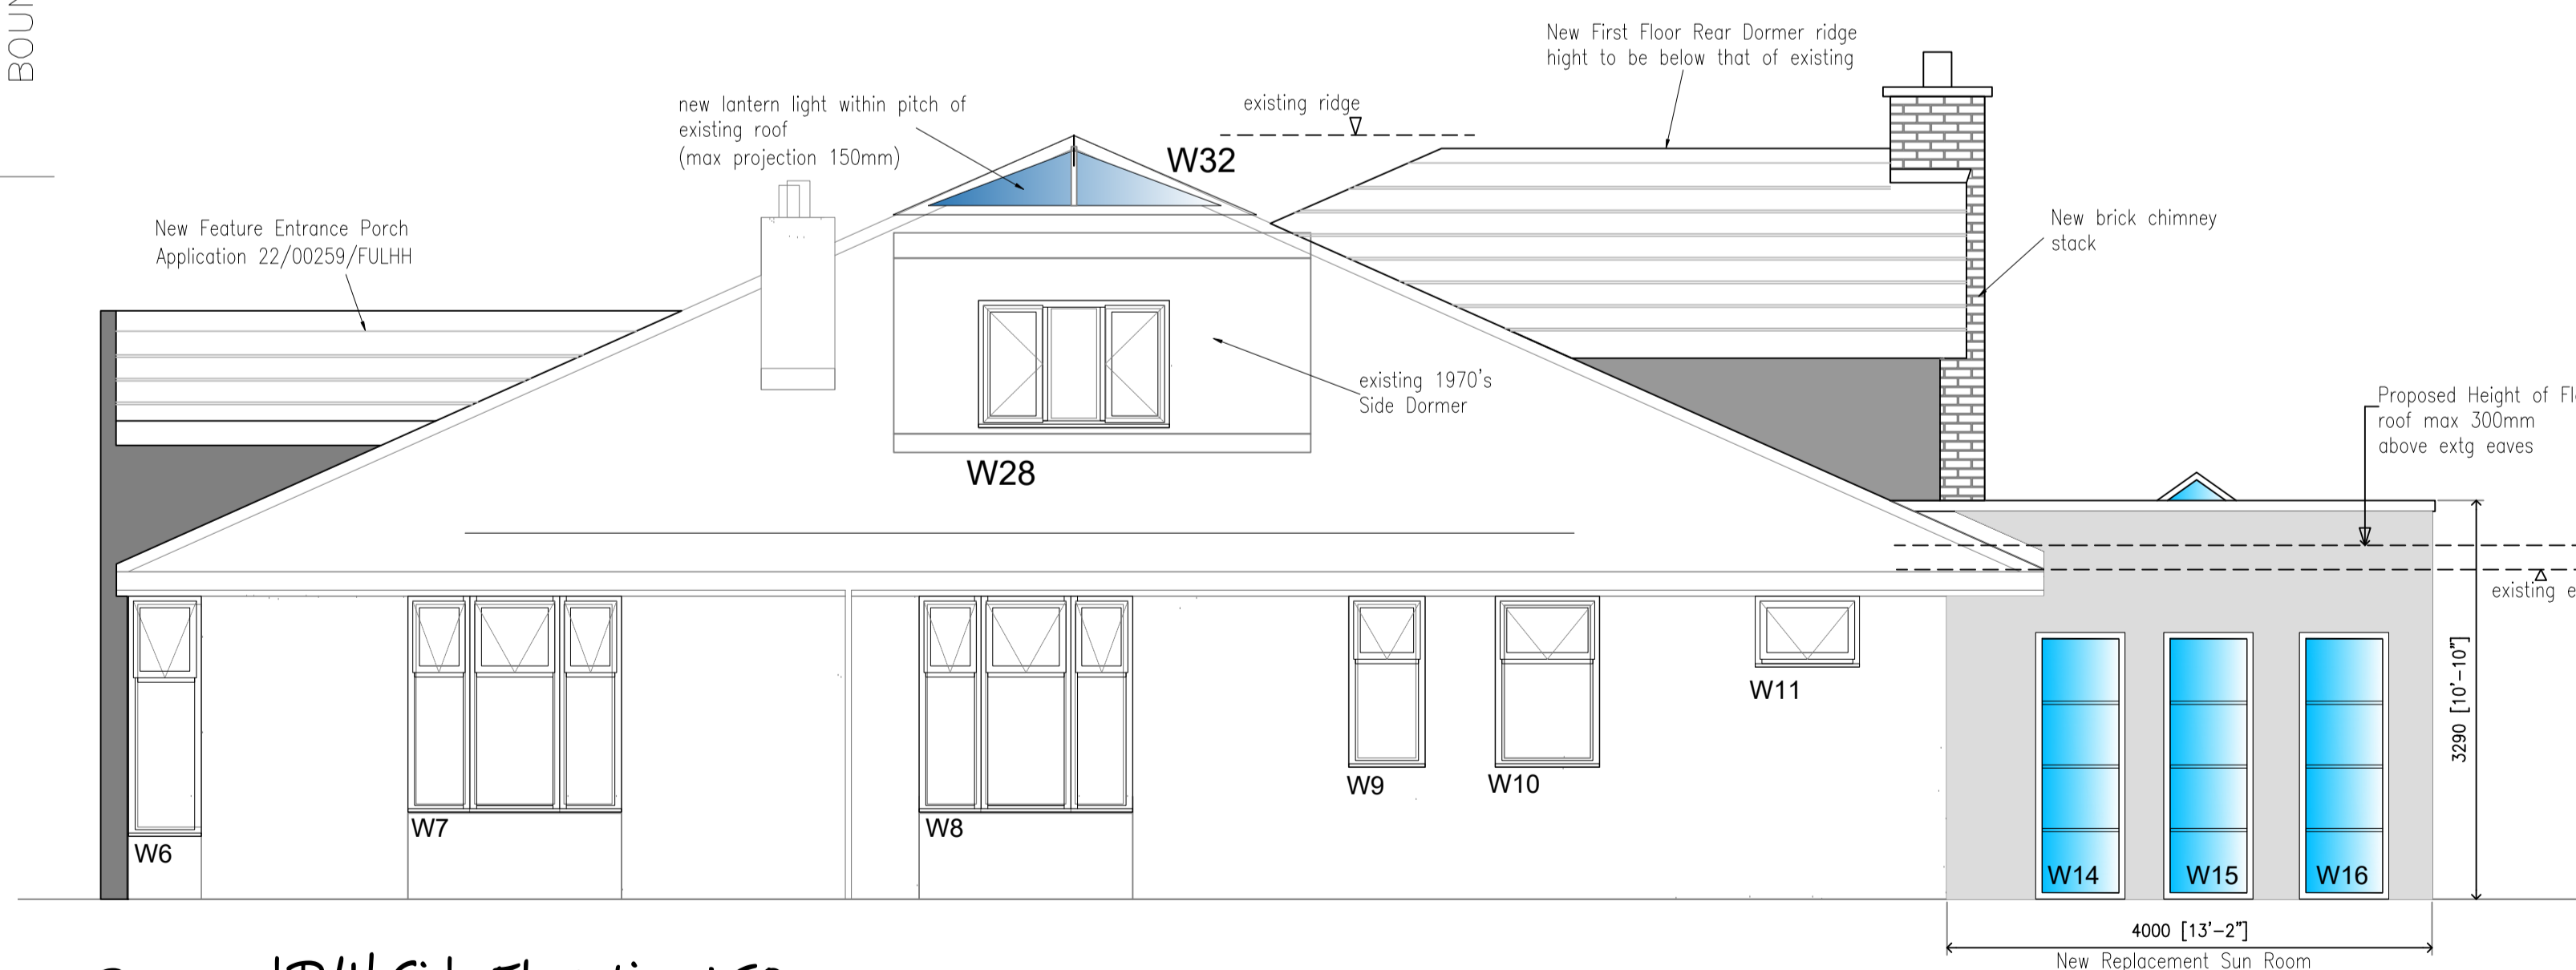

Proposed R/H Side Elevation 1:50

