


SCALE BAR 1:50

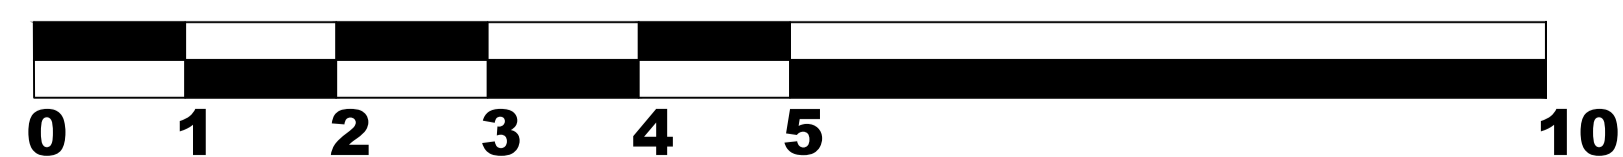

C	BAY WINDOW AMENDED TO SUIT CUSTOMER COMMENTS	05-02-23
B	UPDATED TO SUIT CUSTOMER COMMENTS	20-01-23
A	UPDATED TO SUIT CUSTOMER COMMENTS	24-10-22
REV MARK	REVISION DESCRIPTION	REVISION DATE

JAG TECHNICAL SERVICES LIMITED
 E-MAIL: JAMES.GRAINGER@JAGTECHNICALSERVICESLIMITED.CO.UK
 PHONE: 07549706774
 WEBSITE: WWW.JAGTECHNICALSERVICESLIMITED.CO.UK



DRAWING TITLE	PROPOSED ELEVATION VIEWS		
CONTRACT	KATE AVERY, 2 THE BUTTS WARKWORTH, NE65 0SS		
MODELLED BY	JAG	ISSUE DATE	
CONTRACT NO	C1124	SCALE	1:50 @ A1
DRAWING No	12	REVISION No.	C