


SCALE BAR 1:50

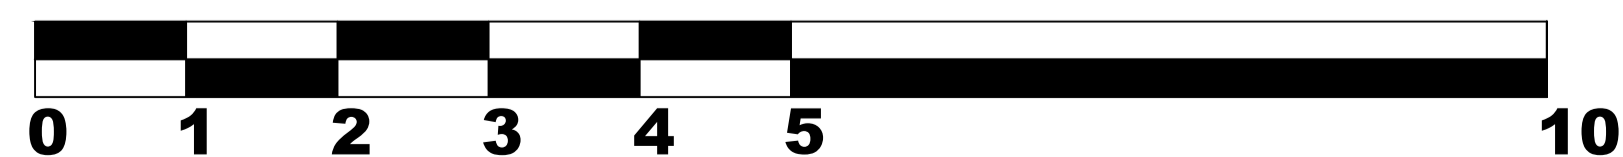

A	FRONT WALL SETTING OUT AMENDED	11-01-23
REV MARK	REVISION DESCRIPTION	REVISION DATE
JAG TECHNICAL SERVICES LIMITED <small>E-MAIL: JAMES.GRAINGER@JAGTECHNICALSERVICESLIMITED.CO.UK PHONE: 07549706774 WEBSITE: WWW.JAGTECHNICALSERVICESLIMITED.CO.UK</small>		
DRAWING TITLE	EXISTING ELEVATION VIEWS	
CONTRACT	KATE AVERY, 2 THE BUTTS WARKWROTH, NE65 0SS	
MODELLED BY	JAG	ISSUE DATE
CONTRACT NO	C1124	SCALE 1:50 @ A1
DRAWING No	08	REVISION No. A

