



**KEY**

Extent of existing entrance to be planned off and resurfaced

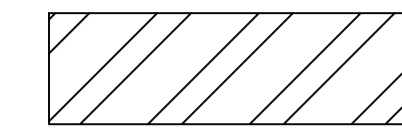

Extent of resurfacing works within adopted highway and licence required

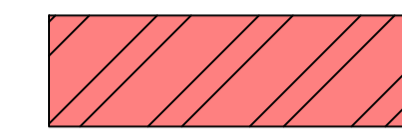

50mm of existing surface to be planed off. Following completion of planing existing surface to be inspected and loose material broken out.

Manhole covers to be readjusted and made good where necessary. Damaged kerbs caused by planing to be removed and replaced.

A bond coat shall be applied to all surfaces prior to overlaying. Bond coat to comply with BS EN 594987 and MCHW Vol 1 Series 900 (2018) CI 920. The surface shall be dry prior to application.

Regulating layer to be applied where necessary, HRA 50/10 reg (regulating mixture).

Asphalt reinforcement layer (CE Marked) to be laid along trenches (min lap 600mm over existing). Asphalt reinforcement to be laid in conjunction with bond coat (in accordance with manufacturers guidelines) prior to laying surface course.


50mm HRA Surface Course (HRA 30/14 F) applied

White lining with thermoplastic paint to BS 3262 and NCC requirements

**SITE ENTRANCE WORKS**



Approximate extent of resurfacing works

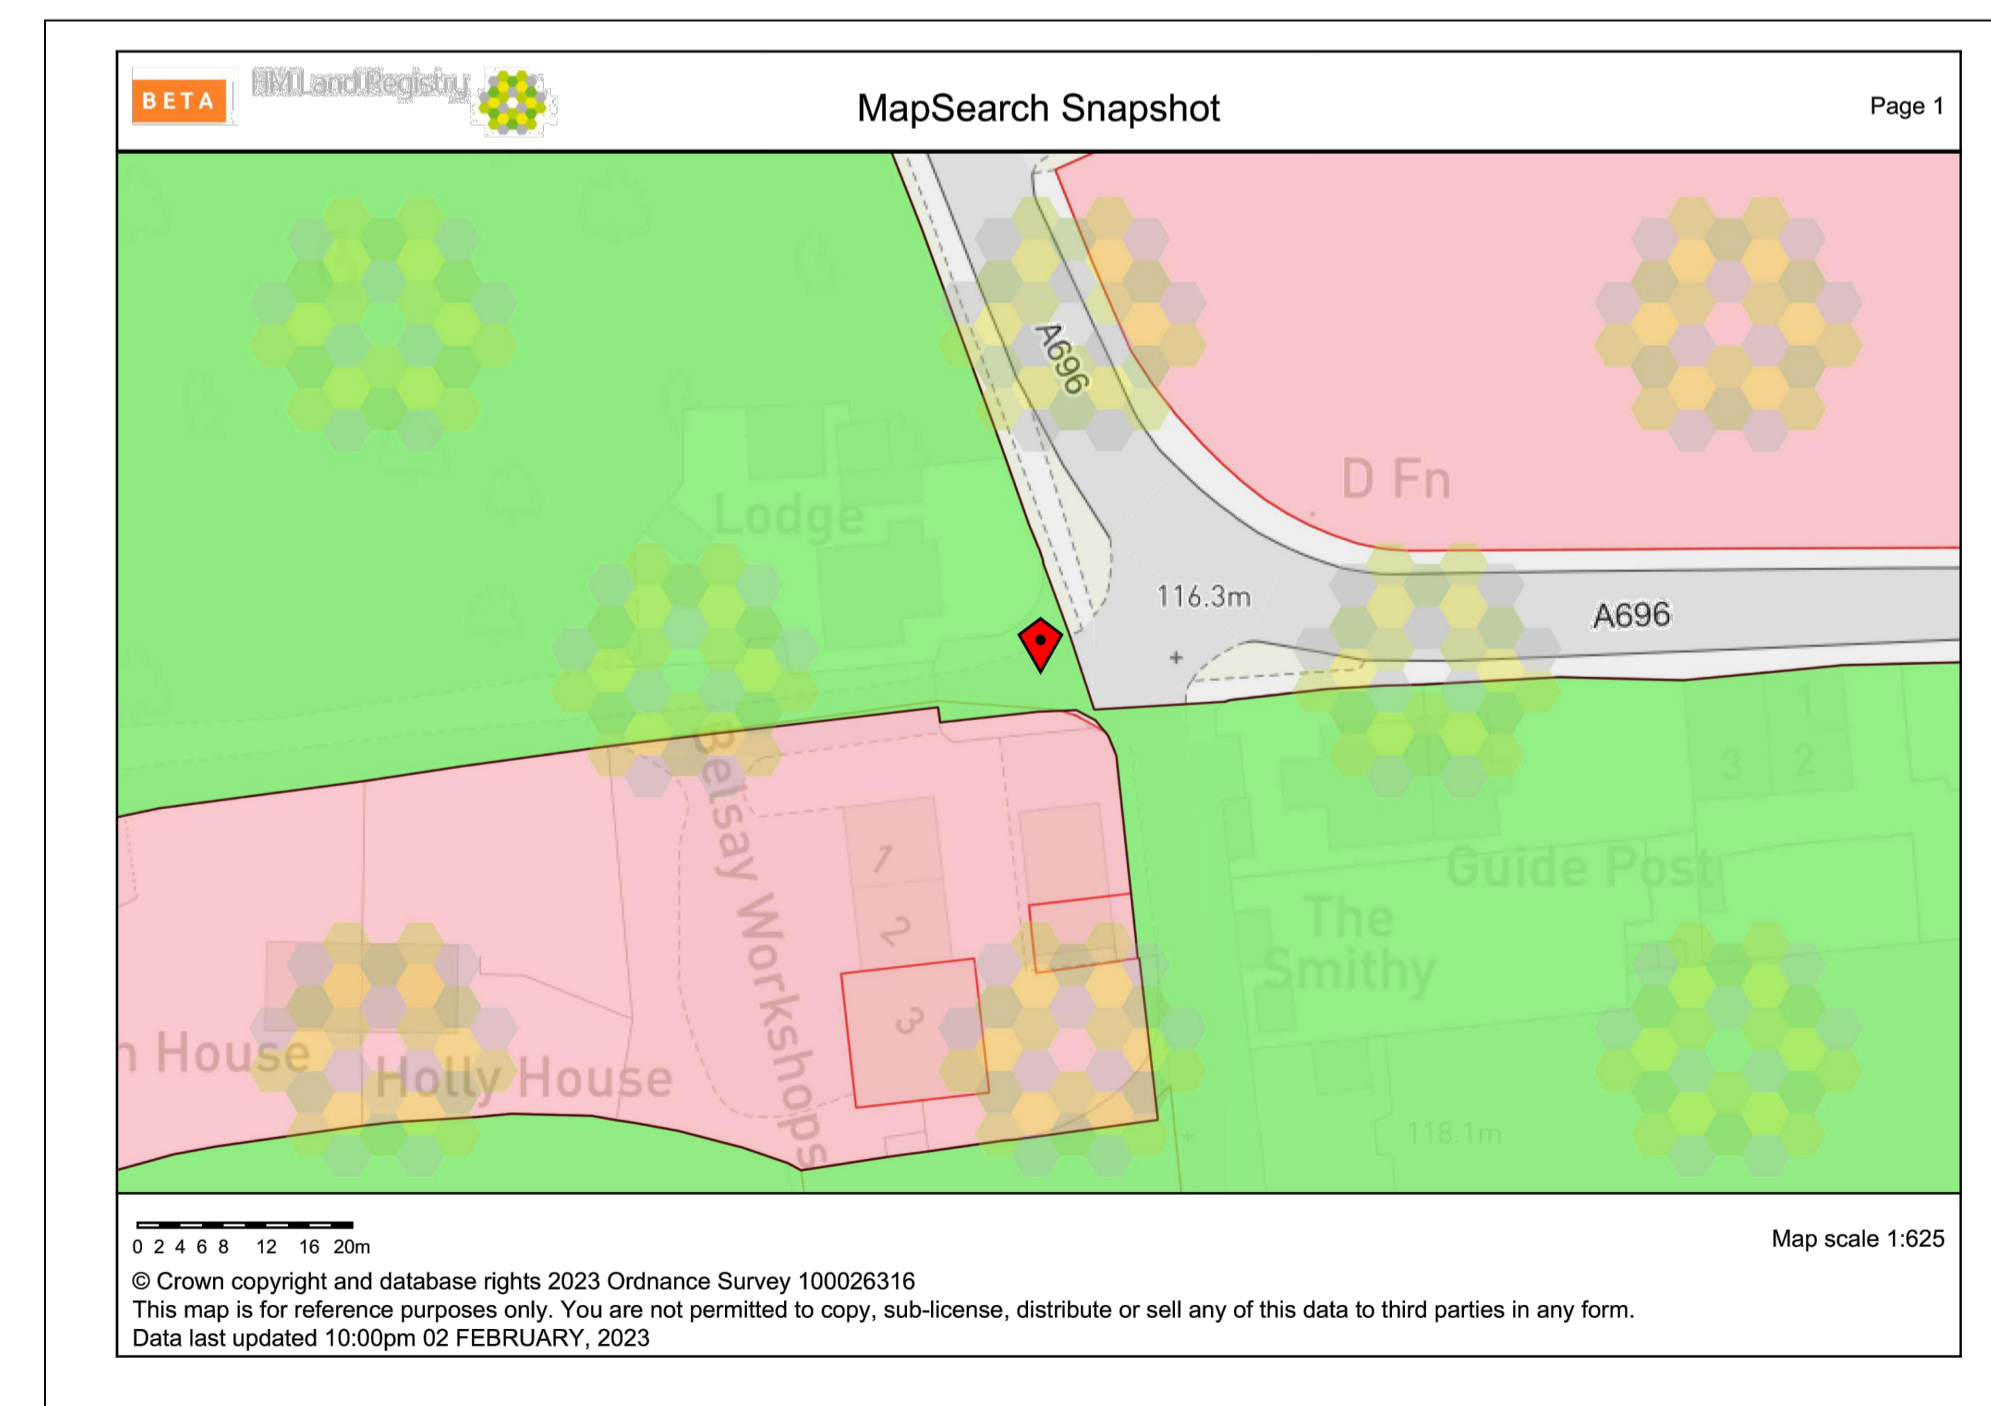

**LAND REGISTRY PLAN**

Do Not Scale

DESIGN REVIEW

Design review by: \*\* Checked by: \*\*

Residual hazards:

Health, Safety & Environmental Notes

NOTES

All works within adopted highway to meet Northumberland County Council highways specification

21.03.23	Initial Issue	RP	RP	P1
Date	Description	By	Chk	Rev

**ADEPT**  
CIVIL AND STRUCTURAL CONSULTING ENGINEERS

Web: www.adeptcsce.com  
Email: inbox@adeptcsce.com  
Tel: 0113 239 4518 (Head Office)

Originating Office: Leeds  
1912 Mills, Sunny Bank Mills,  
Farsley, Leeds, LS28 5JJ  
Tel: 0113 239 4518

Project  
**Belsay Hall,  
Northumberland**

Title  
**Estate Entrance Works**

Client  
**English Heritage**

Scale @ A1	Initial author	Initial checker	Approver	Initial Date
NTS	RP	RP	RP	03.23

Status	Purpose	Adopt Ref
S1	Preliminary	00.18149

Project Number	Originator	Volume	Level	Type	Role	Orig. No.	Rev.
00.18149-ACE-00-ZZ-DR-C-0191							P1