



No.12

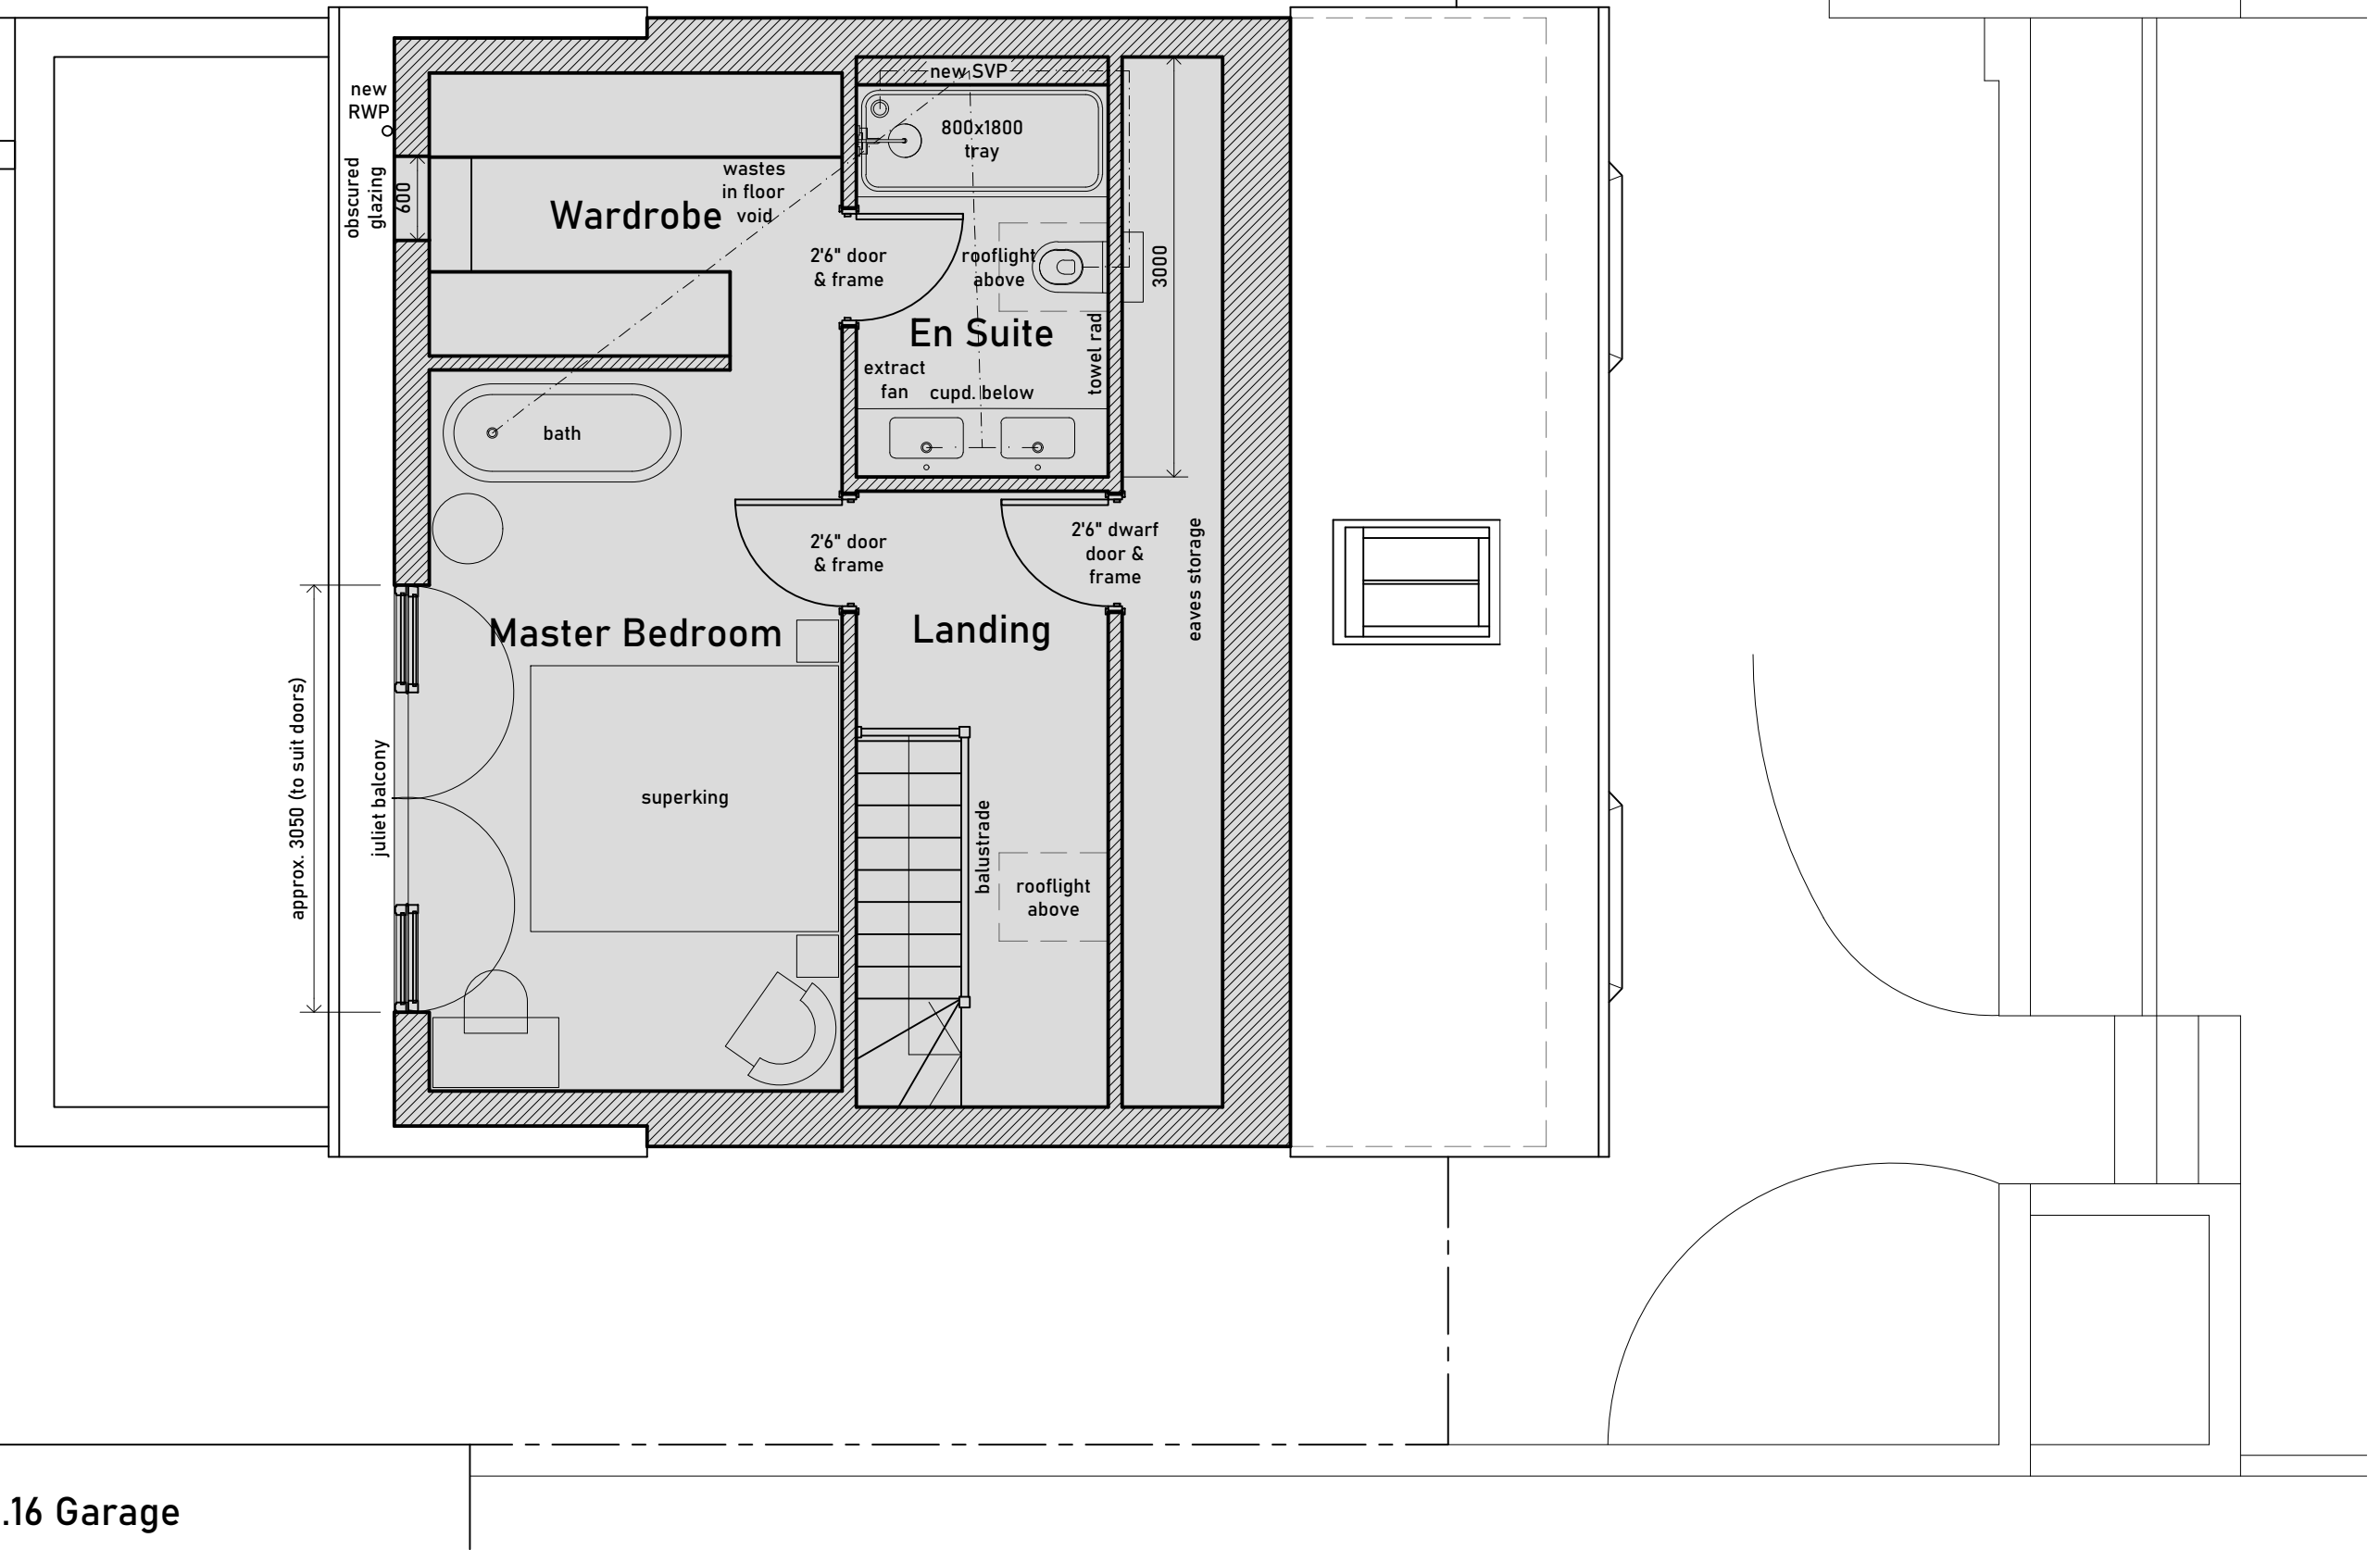

No.16 Garage

REVISIONS:

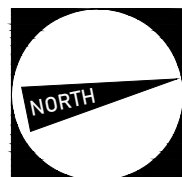

**HERTFORD
PLANS**

M 07534 432 470
info@hertfordplans.co.uk
instagram.com/hertfordplans

14 High Street, Watton at Stone, SG14 3ST
LOFT CONVERSION

PROPOSED LOFT PLAN

0 1m 2m

Scale 1:50 @A3
Date JAN 2023
Drawn SS
Status PRELIMINARY

Drawing No. 814/L205
Revision A