


- NOTES:
1. This drawing and its design is the copyright of Cotswold Architects Ltd. and may not be reproduced in any form without their prior consent.
 2. Do not scale off this drawing.
 3. Dimensions to be checked on site.

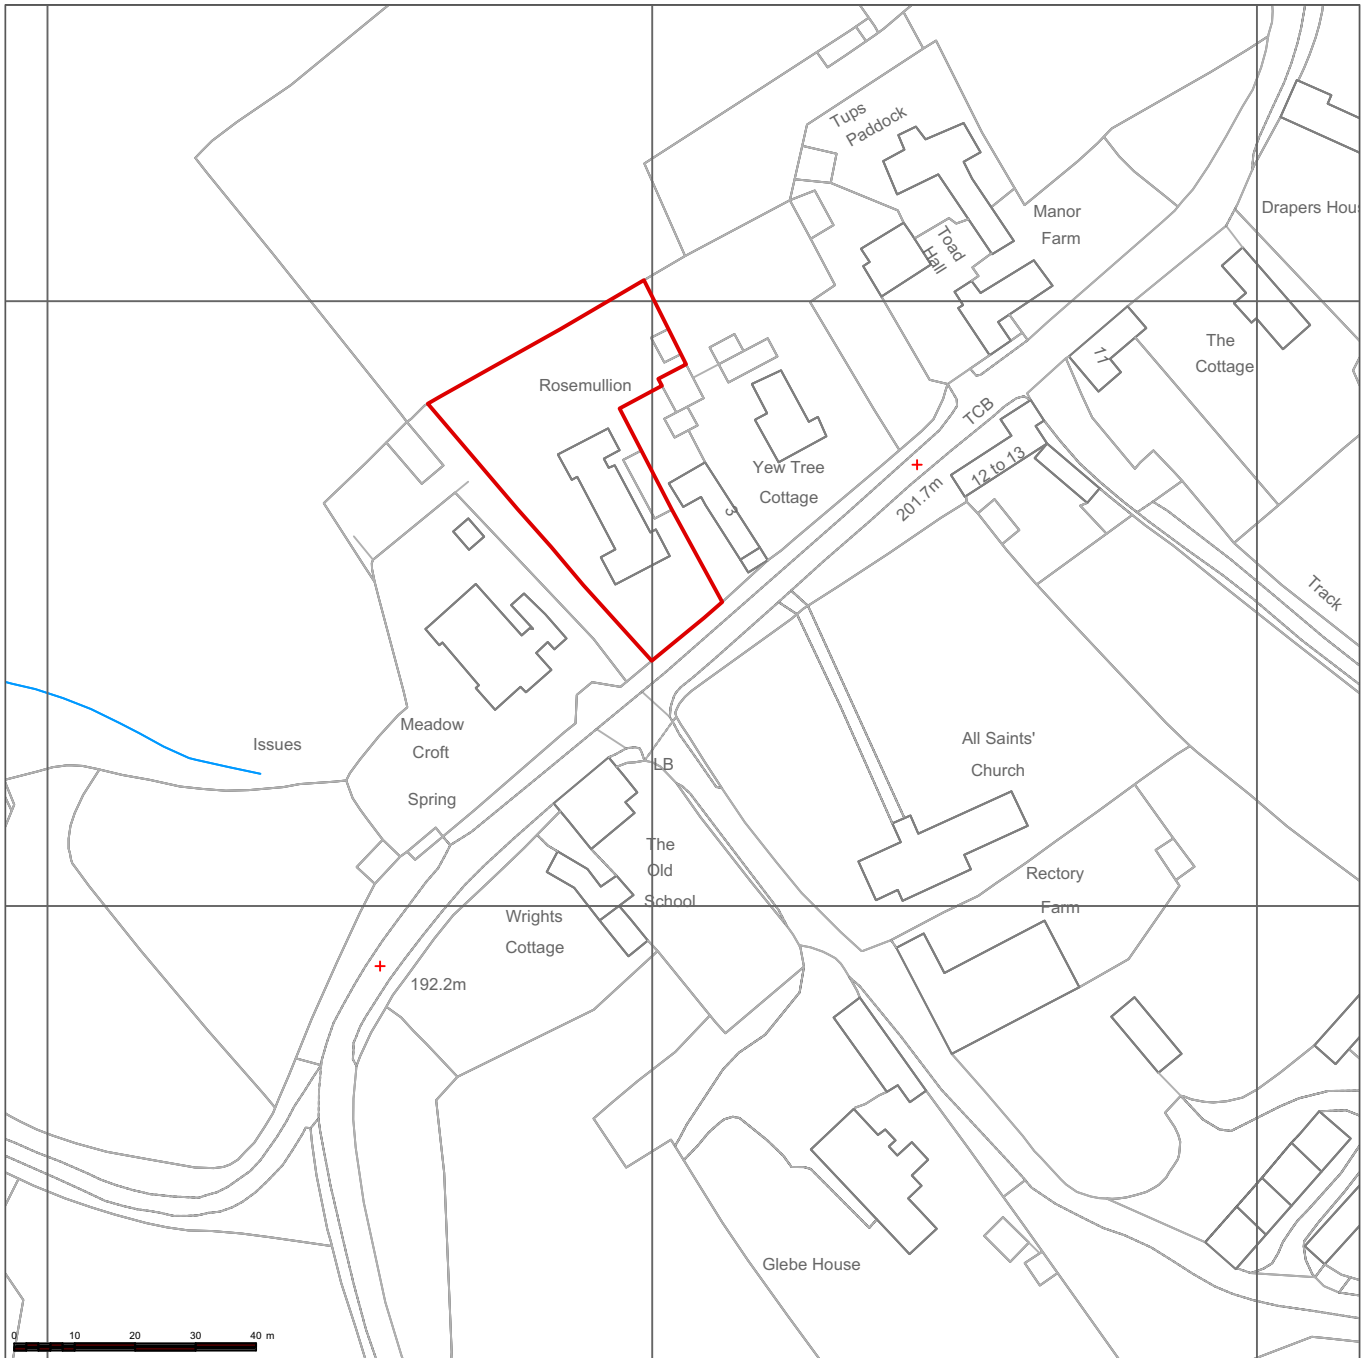

Map Supplied by Streetwise Maps Ltd
www.streetwise.net
Licence No: 100047474

CLIENT:
Mr and Mrs Turner

TITLE:
Site Location Plan

cotswold architects.
RIBA CHARTERED ARCHITECTS
www.cotswoldarchitects.com
info@cotswoldarchitects.com

PROJECT:
Proposed Extensions to:
Rosemullion
Turkdean
Cheltenham
GL54 3NT

DRAWING NO.	REV.
21-056-E-SLP01	.

tel. 01285 238528

SCALE: 1:1250@A4
DATE: Feb 2023