
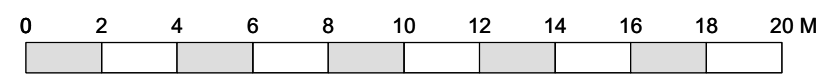


NOTES:
1. This drawing and its design is the copyright of Cotswold Architects Ltd. and may not be reproduced in any form without their prior consent.
2. Do not scale off this drawing.
3. Dimensions to be checked on site.

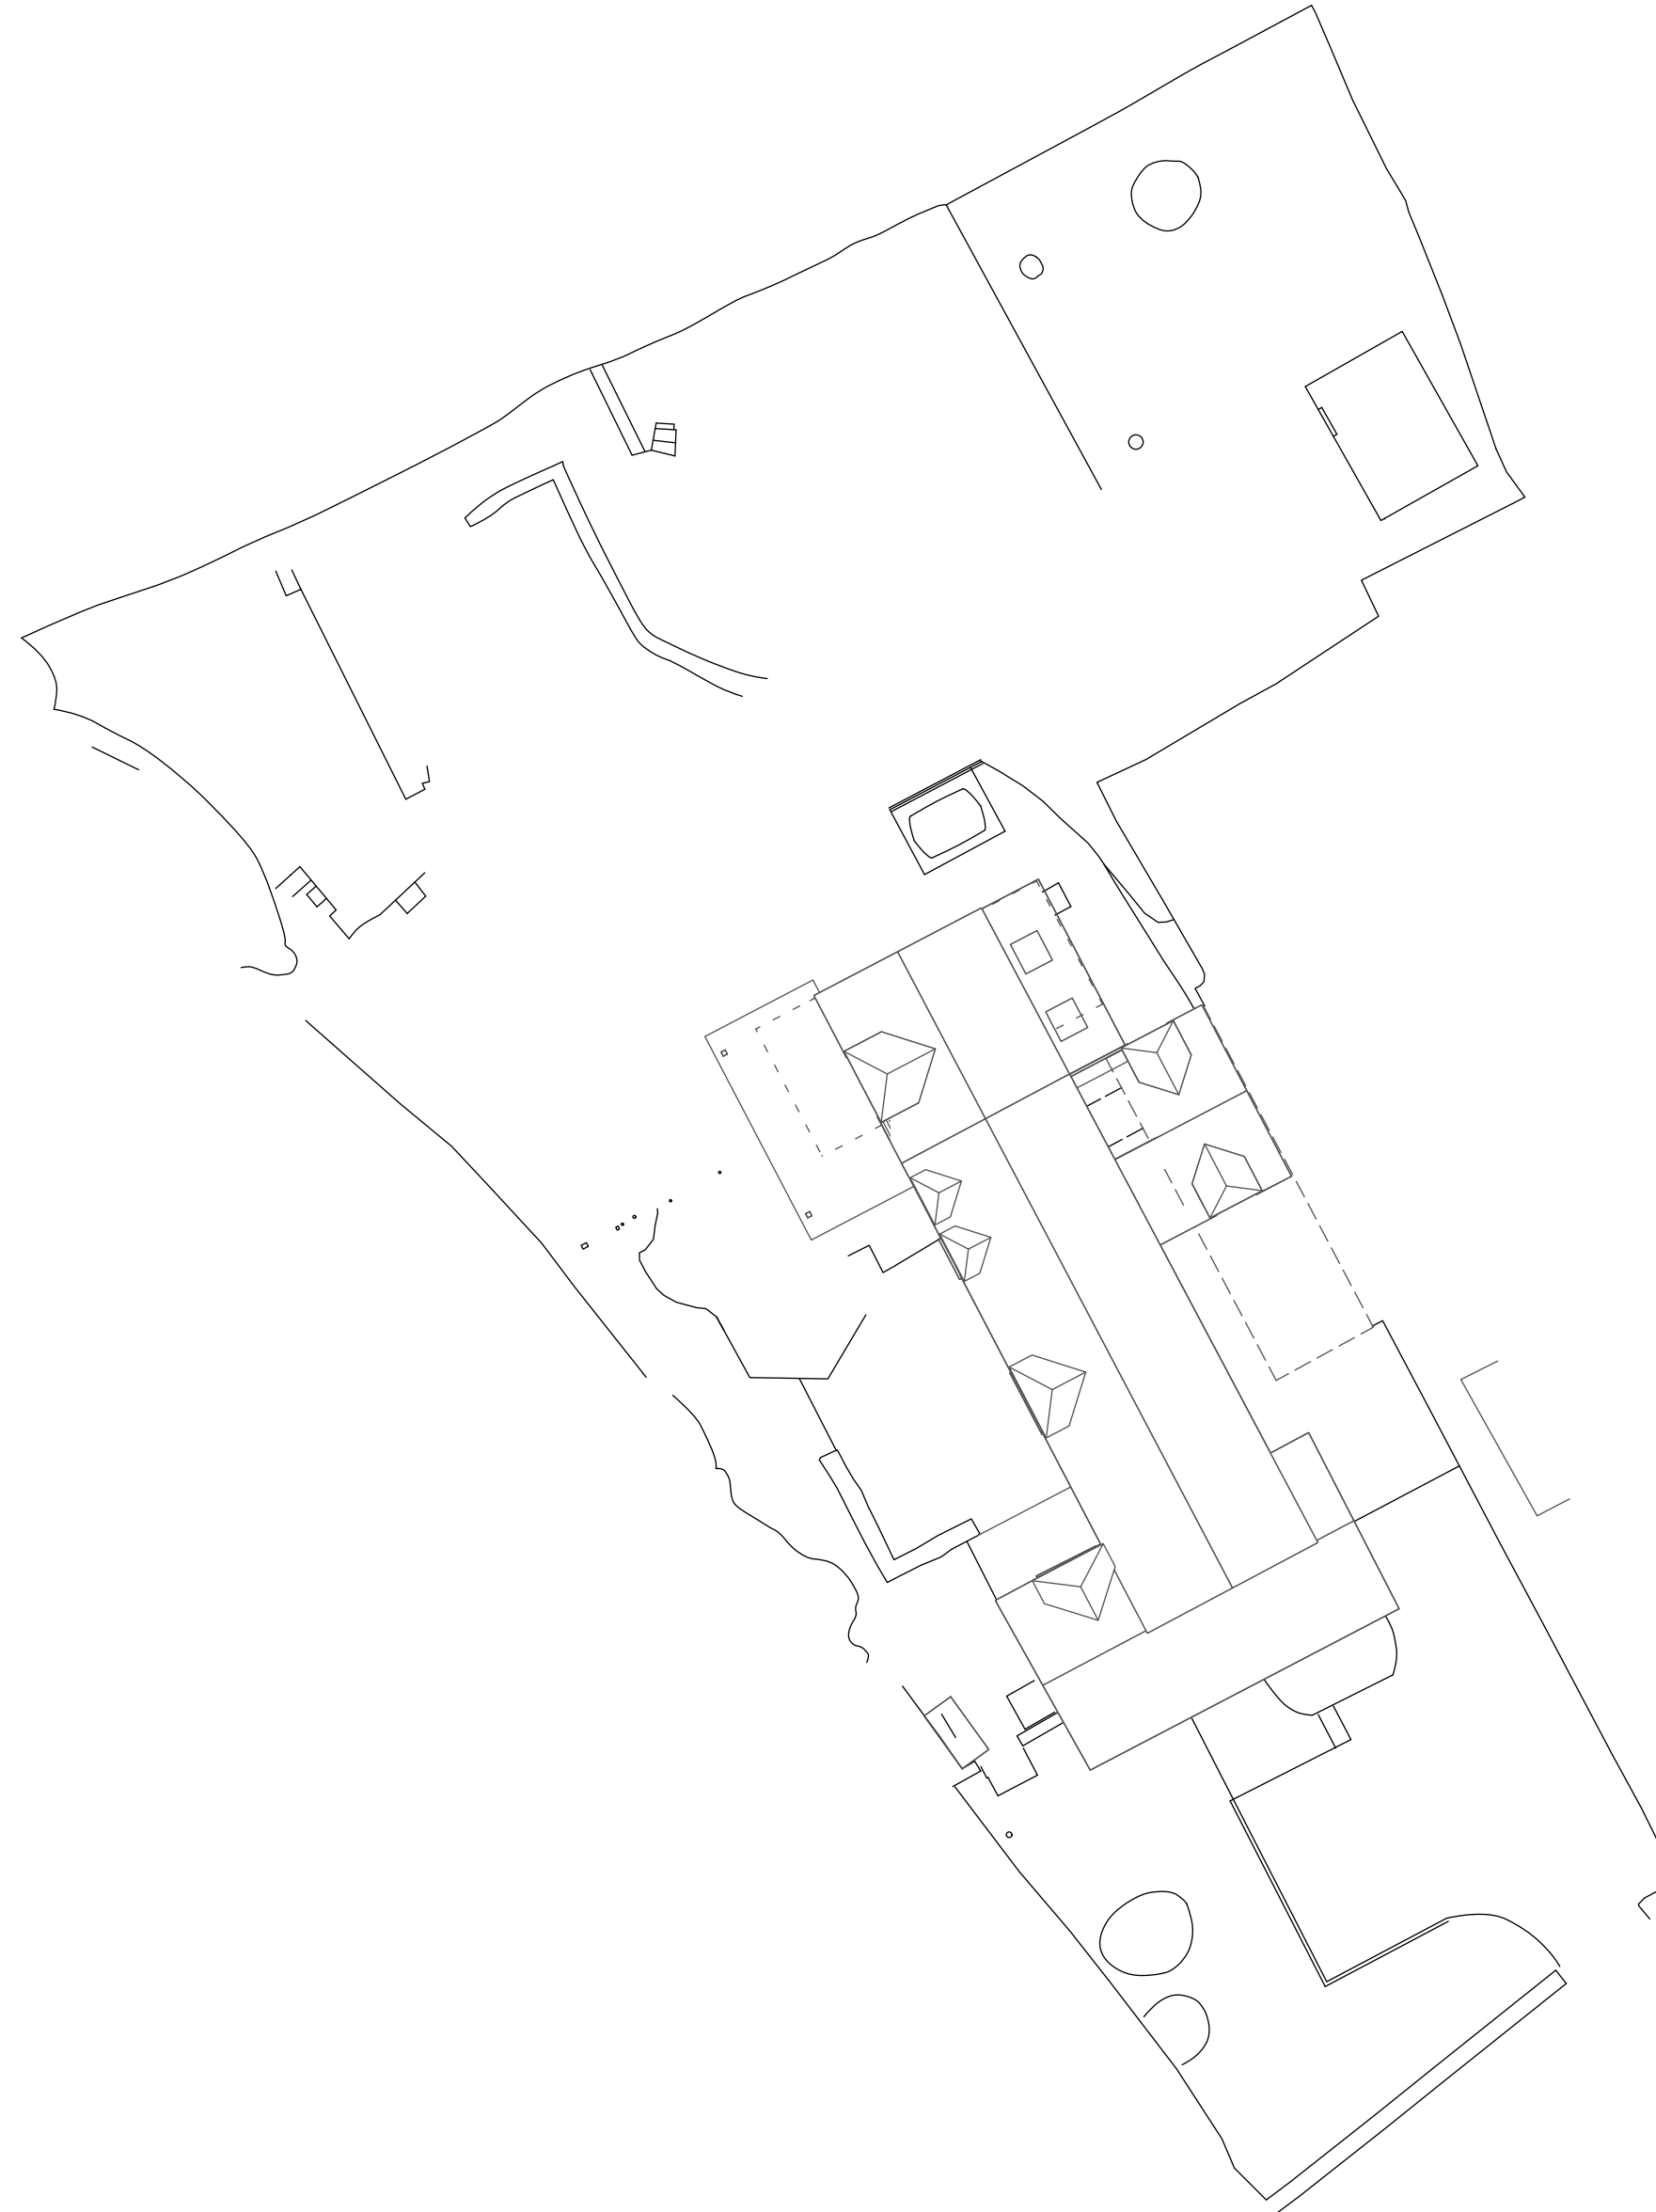

CLIENT:
Mr and Mrs Turner
cotswold architects.
RIBA CHARTERED ARCHITECTS
www.cotswoldarchitects.com
info@cotswoldarchitects.com

tel. 01285 238528

PROJECT:
Proposed Extensions to:
Rosemullion
Turkdean
Cheltenham
GL54 3NT

TITLE:
Proposed Block Plan

DRAWING NO.	REV.
21-056-P-SP01	.

SCALE:
1:200@A2

DATE:
Feb 2023