
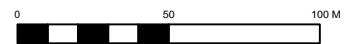
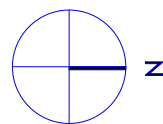



Supplied by: Centremaps
 Centre coordinates of this map: -
 Produced - from the Ordnance Survey National Geographic Database and incorporating surveyed revision available at this date. © Crown Copyright -.
 Reproduction in whole or part is prohibited without the prior permission of Ordnance Survey.
 Ordnance Survey, the OS symbol and OS Sitemap are registered trademarks of Ordnance Survey, the national mapping agency of Great Britain.
 This product contains data surveyed at one or more of the following scales: 1:1250, 1:2500, and 1:10000.
 The representation of a road, track or path is no evidence of a right of way.
 The representation of features as lines is no evidence of a property boundary.
 Heights are given in metres above Datum.
 The alignment of tunnels is approximate.

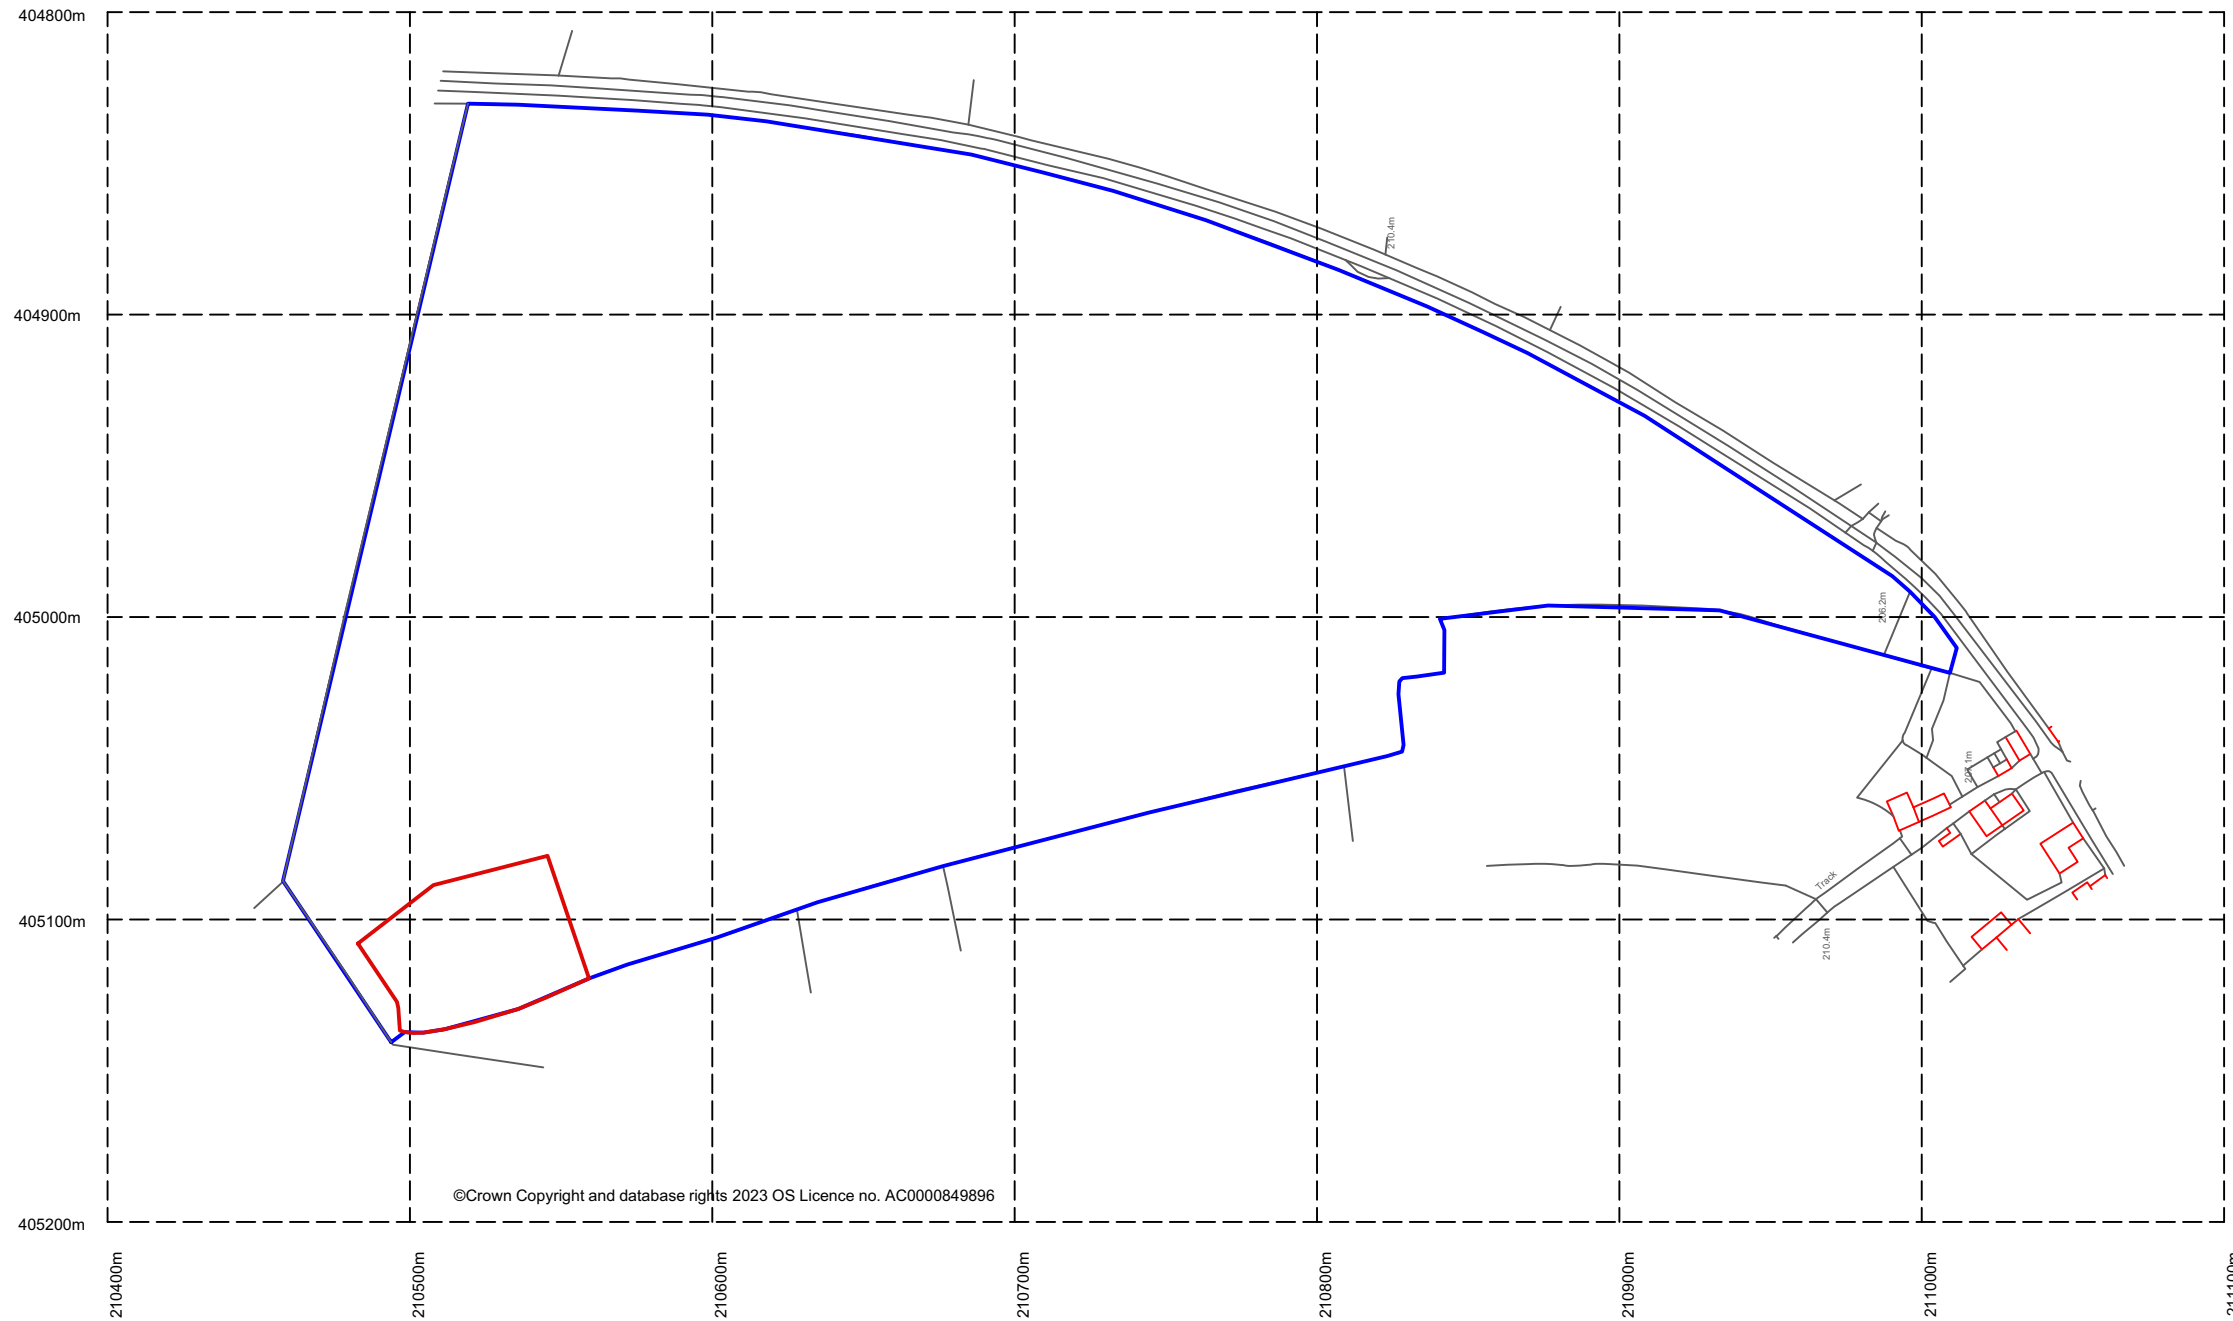

Rev.	By	Date	Comment

	<p>1. Responsibility is not accepted for errors made by others in scaling from this drawing. All construction information should be taken from written dimensions only.</p> <p>2. All dimensions must be checked on site and any discrepancies checked with the architect prior to manufacture, fabrication and/or installation</p>	<p>3. Unless shown otherwise all dimensions are to structural surfaces.</p> <p>4. All works to be carried out in accordance with British Standards, EU Regulations, Codes of Practice and all statutory obligations.</p>	Project: Piccolo Farm Chedworth GL54 4NE	Title/contents: Proposed Site Location Plan	Scale: 1:2500	Paper Size: A3	Date: Mar 23	Drawn by: SW
					Job no.: 041	Type: L	Dwg no.: 001	Revision: -