



Do NOT scale from this drawing. Use dimensions illustrated only. All dimensions and levels are in millimeters. All dimensions and levels shall be verified onsite before proceeding with works.

PLANNING DRAWINGS

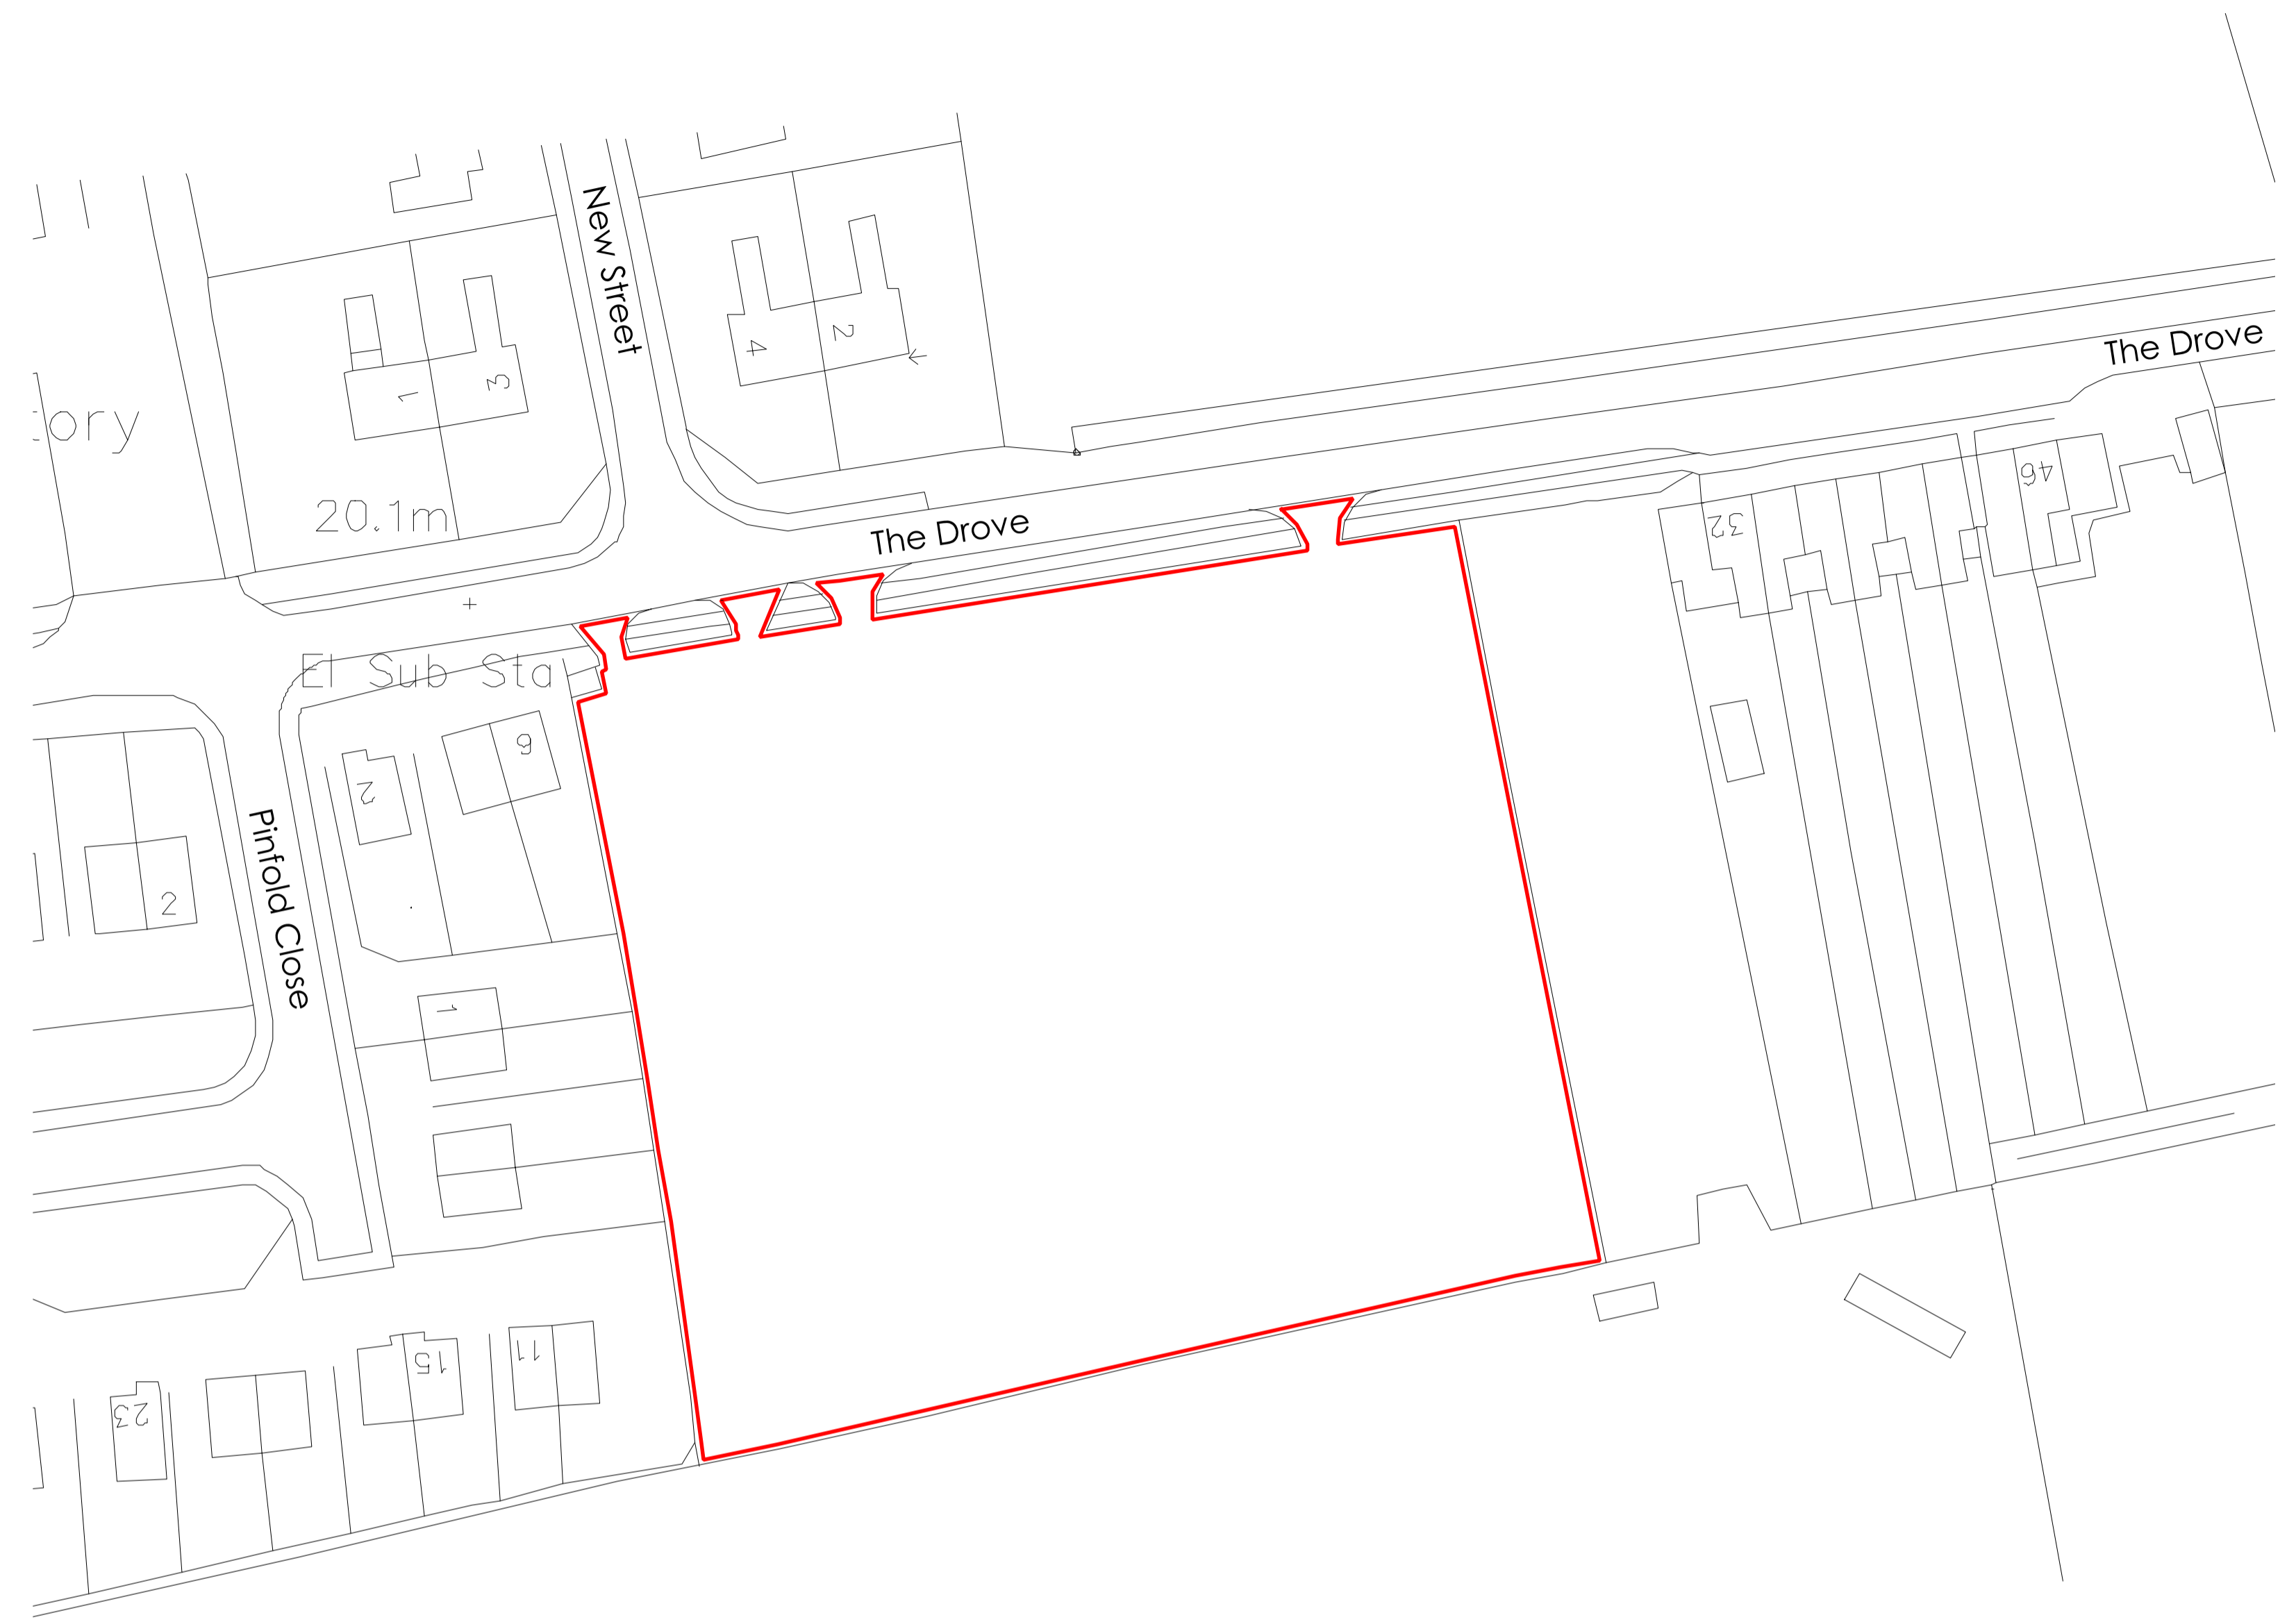

Ordnance Survey (c) Crown Copyright 2014. All rights reserved. Licence Number 100022432

Location Plan @ 1:500

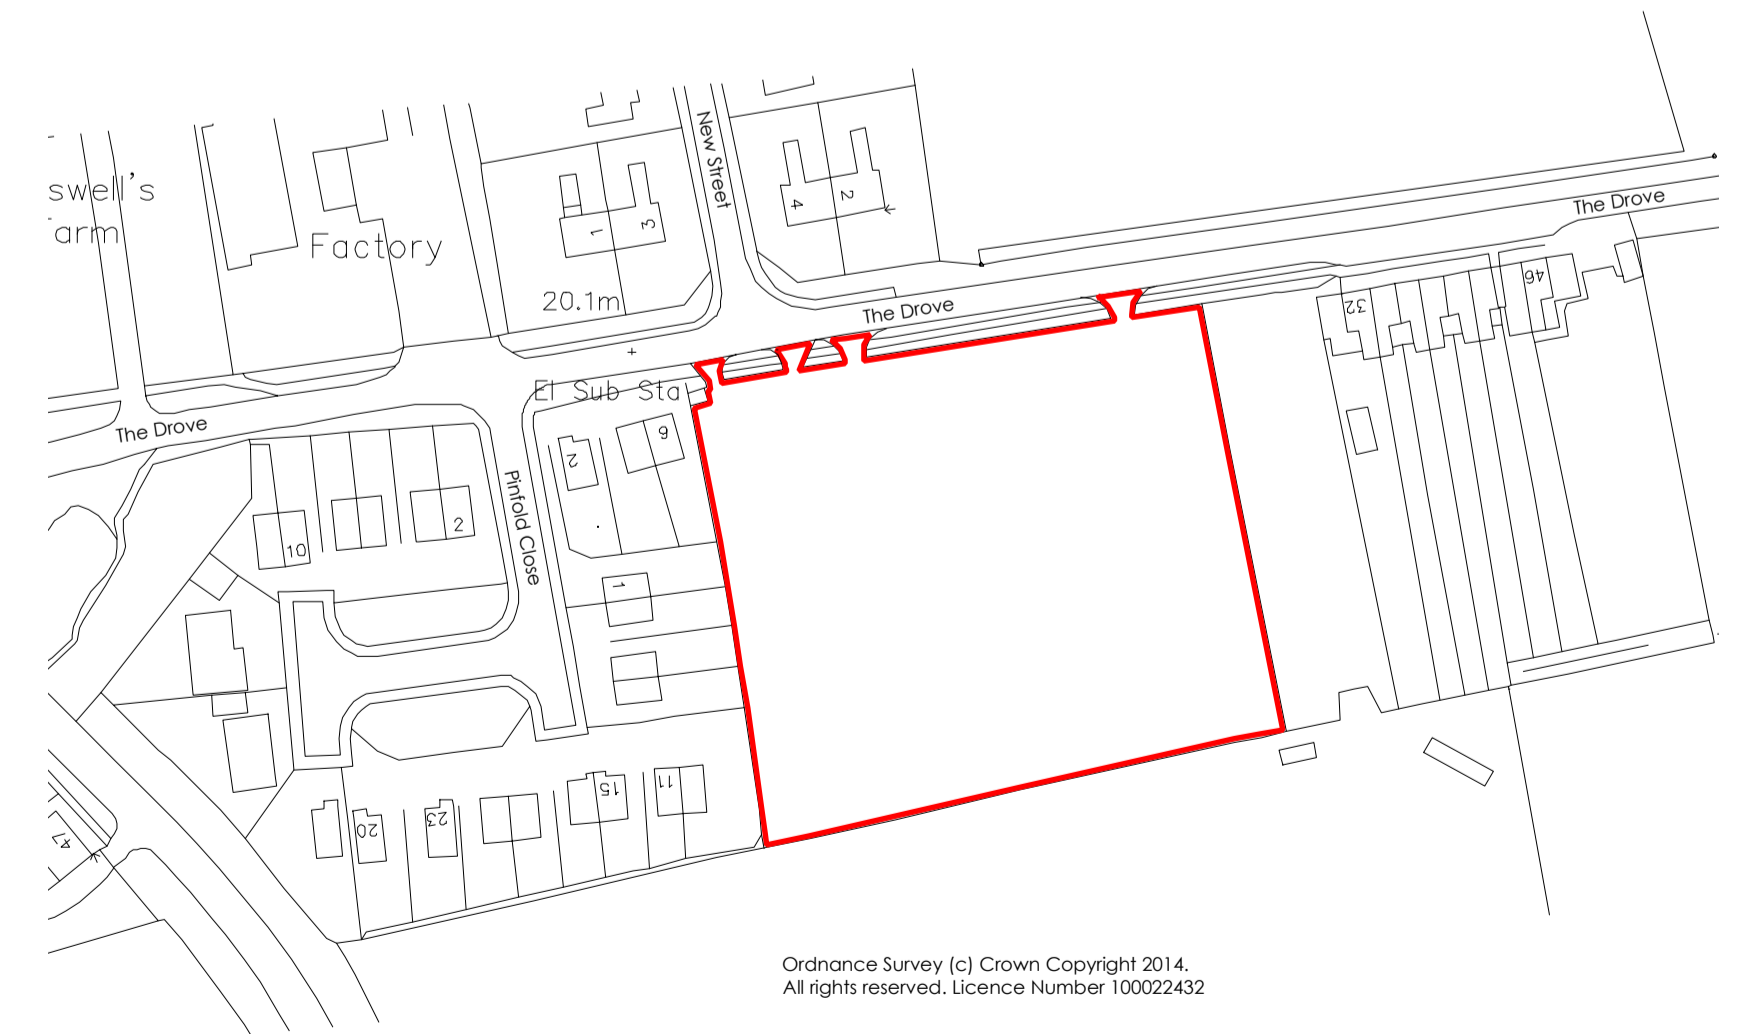

Ordnance Survey (c) Crown Copyright 2014. All rights reserved. Licence Number 100022432

Location Plan @ 1:1250

Rev	Date	Description	By	Chk'd



KDC Properties Ltd, The Elms, Doncaster Road, Rotherham, South Yorkshire, England, S65 1DY



22 Low Road, Worlaby. North Lincs, DN20 0LX
 Mobile : 07841013033
 Email : peter@y6architectural.co.uk

Drawing Status
PLANNING

Project
 Morgan Lowe Homes Ltd, Proposed Residential Development off The Drove, Osbournby, Sleaford

Title
Location Plan

Drawn PRM	Checked PRM	Date 22/08/2022
--------------	----------------	--------------------

Scale As Noted	Plot at A1
-------------------	---------------

Project No. 019-004	Drawing No. 001	Rev 00
------------------------	--------------------	-----------