



- This drawing is not to be scaled.
- Contractors must check all dimensions on site, Architect to be notified of any discrepancies in figured dimensions.
- No part of this drawing should be reproduced in any manner without written permission of M P Architects LLP except for the use it was created for.

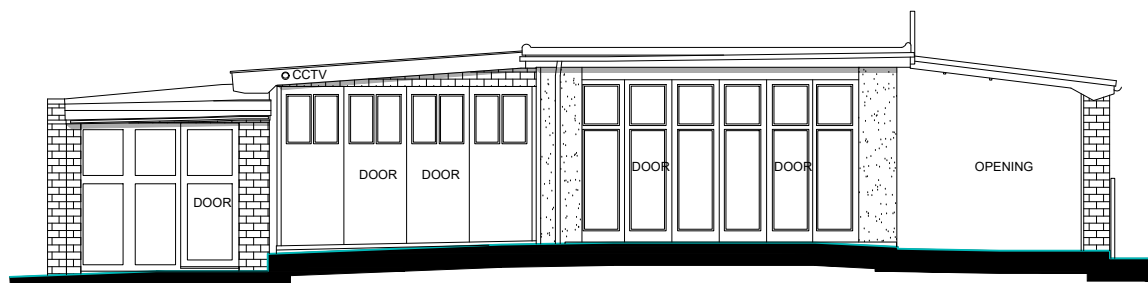


Elevation 3
Scale 1:100



Elevation 4
Scale 1:100

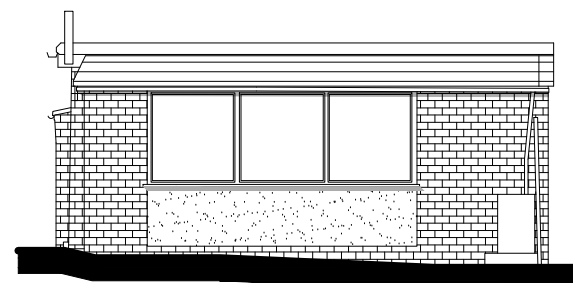

Elevation 5
Scale 1:100

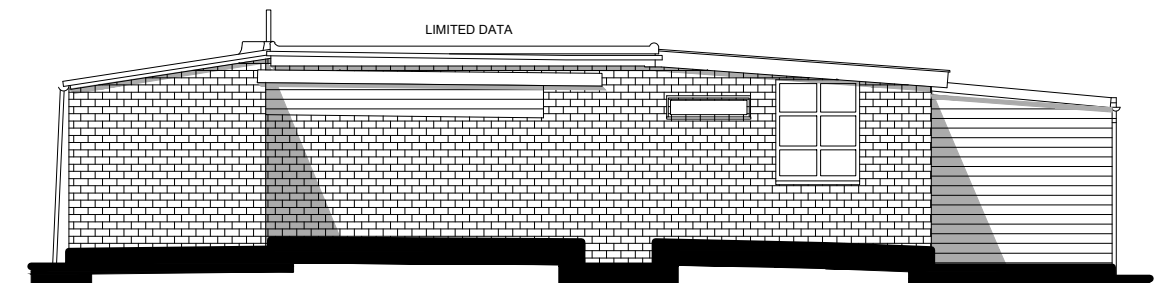


Elevation 6
Scale 1:100



Elevation 1
Scale 1:100



Elevation 2
Scale 1:100

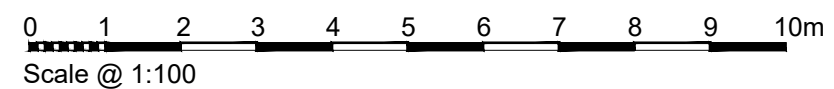

A	HC	Updated to Council's comments	29.03.23
Rev.	Drawn	Description	Date

MP ARCHITECTS LLP
CHARTERED ARCHITECTS

Great Basons, Basons Lane, Ongar, Essex. CM5 9AR

T: 01277 364979 E: info@mparchitectsllp.co.uk
W: www.mparchitectsllp.co.uk

Status	FOR PLANNING		
Project	4 Stondon Green, Stondon Massey, Essex, CM15 0EN		
Drawing	Existing Elevations		
Scale	As indicated @ A3	Date	January 2023
Drawn by	NH	Project no.	2710
Checked by	MP	Drawing no.	04
		Revision	A