
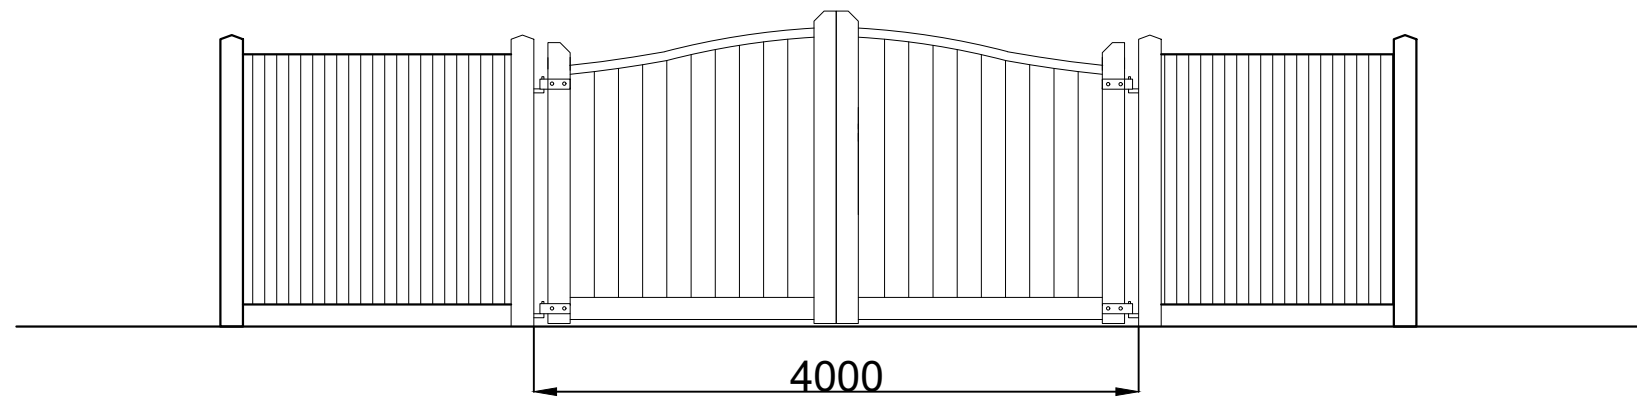


SCALE BAR 1:50

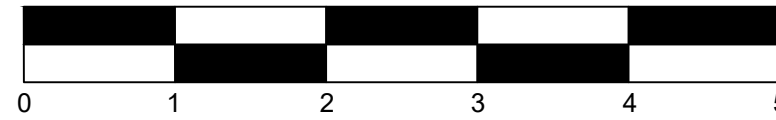

PROPOSED GATE ELEVATION

*This drawing is copyright of Nash Design, reproduction is only to take place with written authority.*

Job Title: The Old Forge,  
Risborough Rd, Kingsey, HP17 8LY

Drawing Title: Proposed Gate  
Elevation

Drawing No.: 148\_PP004\_01

Date: March 2022

Scale: 1:50@A3