



**Notes**  
 This drawing is applicable to the concept design and planning application workstages only and is not suitable for construction purposes. No responsibility can be accepted for errors made by others in scaling from this drawing. This drawing and design remain the copyright of Joshua Hovey Architects Ltd and cannot be copied, loaned or disclosed without written agreement in accordance with our Standard Terms of Business.

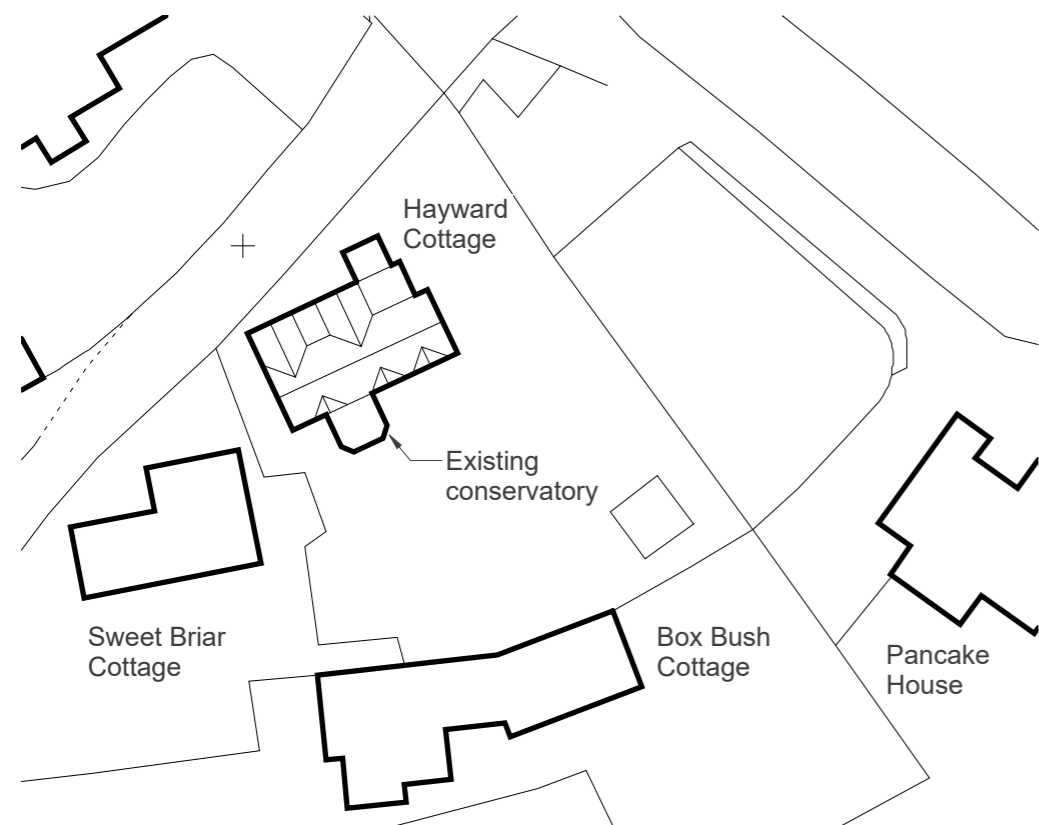


**Existing Site Block Plan**

1 : 500

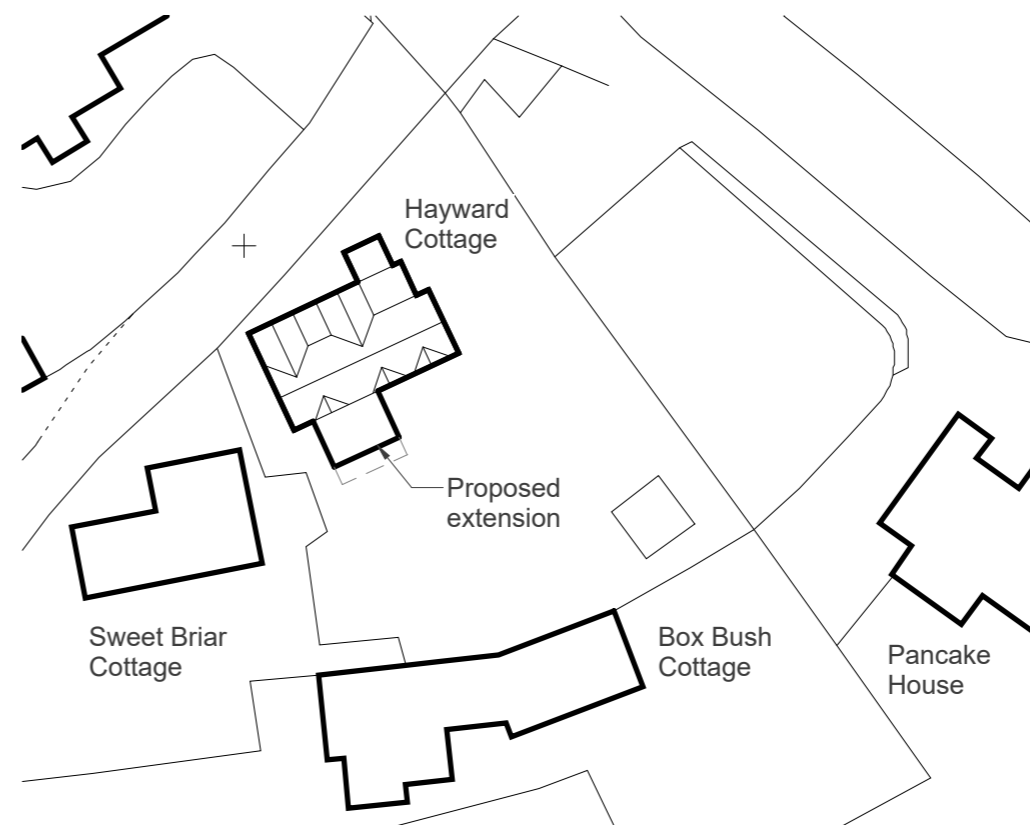

**Proposed Site Block Plan**

1 : 500

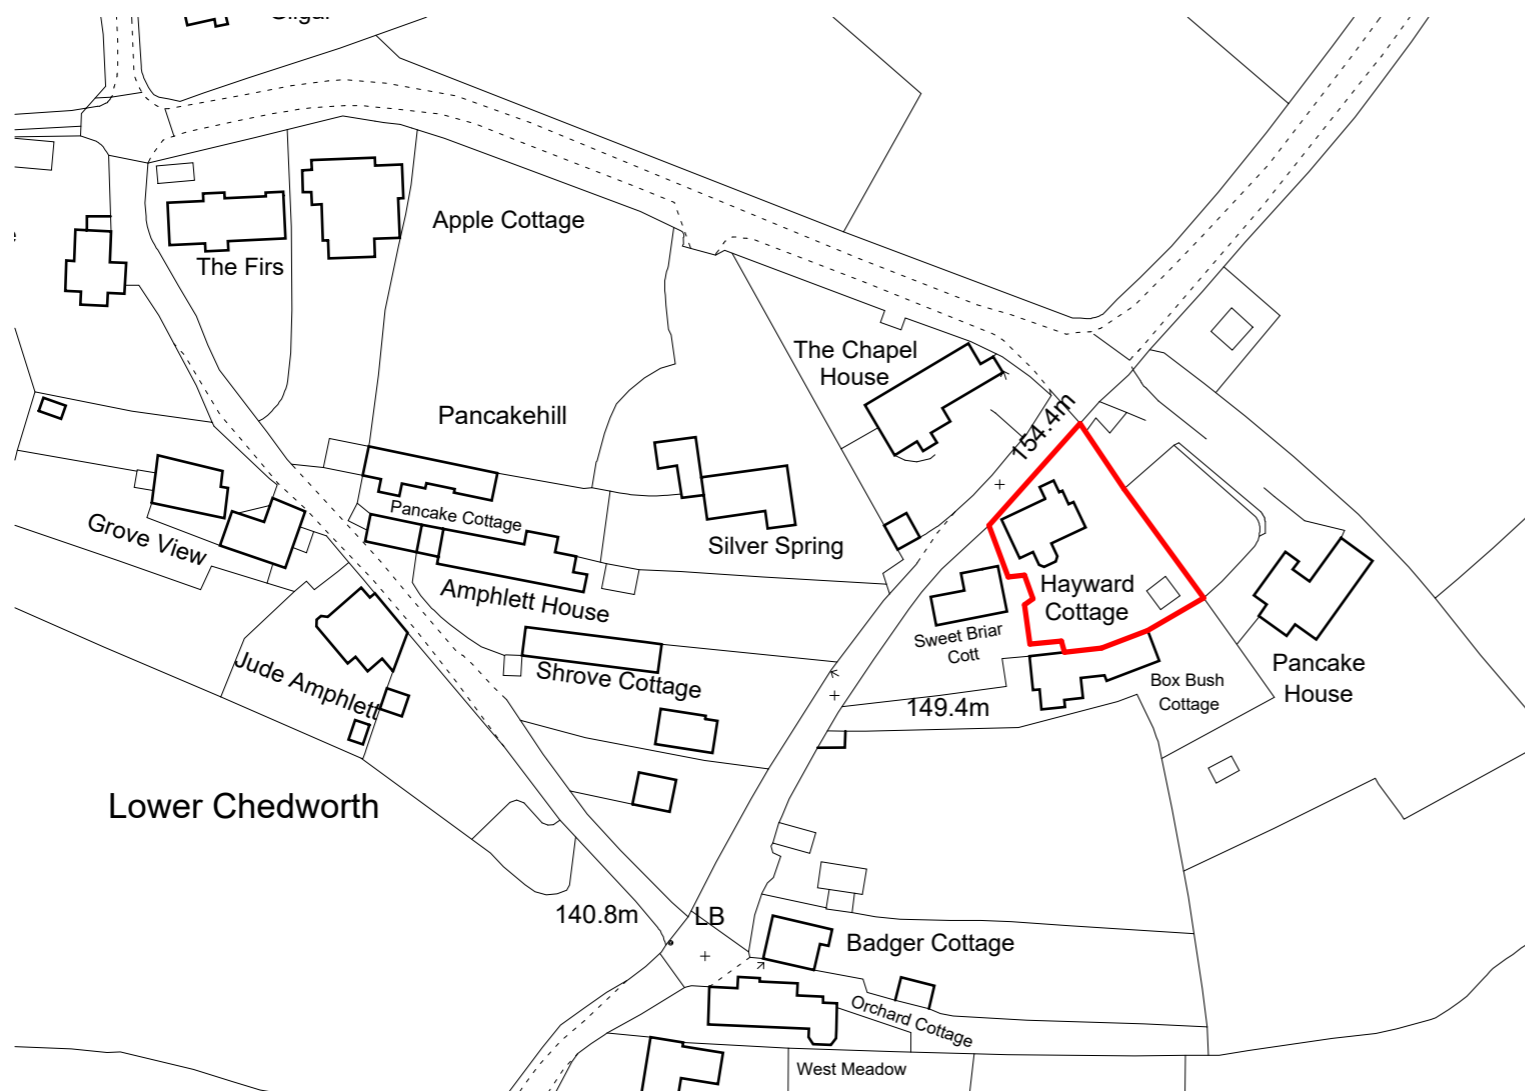

**Location Plan**

1 : 1250

Scale 1:500 25m

Scale 1:1250 50m



**JHA**

**Joshua Hovey Architects Ltd**  
 4 Market Place, Fairford, GL74AB  
 01285 339021  
 info@joshuahovey.co.uk  
 www.joshuahovey.co.uk

Sheet Status

Planning

Project Name

Garden Room Extension

Client

Katy and Neil Wright

Site

Hayward Cottage, Chedworth

Sheet Title

**Location and Block Plans**

Scale	Sheet Size	Date
As indicated	A3	03.03.2023
Project No	Sheet Number	Current Revision
1042	PL-001	Rev A

07/03/2023 12:31:05