


Notes
 This drawing is applicable to the concept design and planning application workstages only and is not suitable for construction purposes. No responsibility can be accepted for errors made by others in scaling from this drawing. This drawing and design remain the copyright of Joshua Hovey Architects Ltd and cannot be copied, loaned or disclosed without written agreement in accordance with our Standard Terms of Business.

Key to Materials


Ref	Description
1	Natural stone
2	Tiles
3	Painted timber windows/doors
4	Felt
5	Aluminium framed doors, windows and posts
6	Standing seam metal flat roof with metal fascias and rainwater goods



Existing SE Elevation
 1 : 100

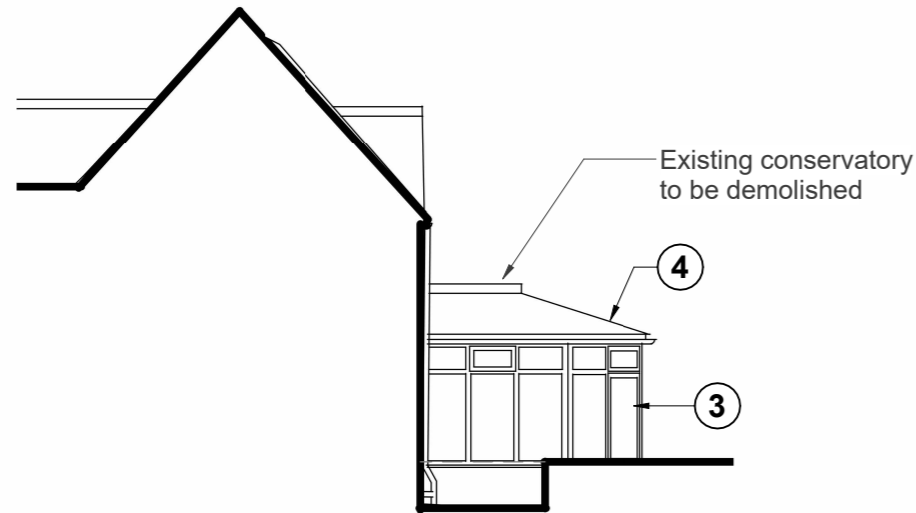

Existing SW Elevation
 1 : 100

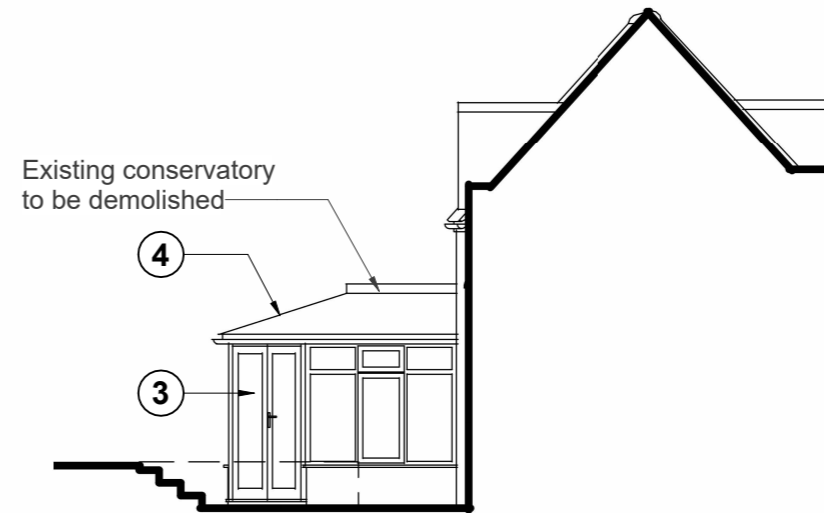

Existing NE Elevation
 1 : 100

Scale 1:100 5m



Joshua Hovey Architects Ltd
 4 Market Place, Fairford, GL74AB
 01285 339021
 info@joshuahovey.co.uk
 www.joshuahovey.co.uk

Sheet Status		
Planning		
Project Name		
Garden Room Extension		
Client		
Katy and Neil Wright		
Site		
Hayward Cottage, Chedworth		
Sheet Title		
Existing Elevations		
Scale	Sheet Size	Date
1 : 100	A3	03.03.2023
Project No	Sheet Number	Current Revision
1042	PL-003	Rev A